


Front Elevation




Side Elevation

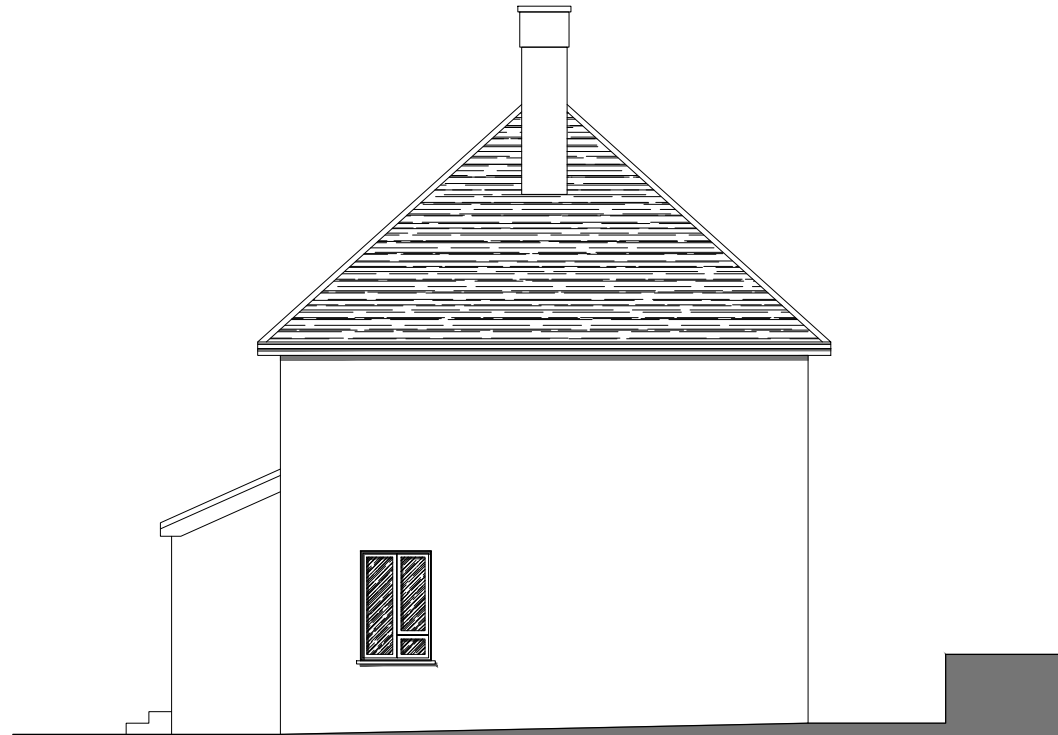

Rear Elevation

contractors should request dimensions where none have been provided - do not estimate dimensions from drawings. all dimensions to be checked on site

 

revision	changes	date

date of issue	scale	paper size
January 2024	1:100	A3

34 Rushden Gardens Elevations Existing		area
--	--	------

job number	drawing number	revision
385	385 : 05	

andrew ross riba: 2 kitswell way radlett herts wd7 7hn
andrew@area-design.co.uk 07545 759302

1:50
1:100
Scale bar