


GROUND FLOOR PLAN (1:50)



FIRST FLOOR PLAN (1:50)

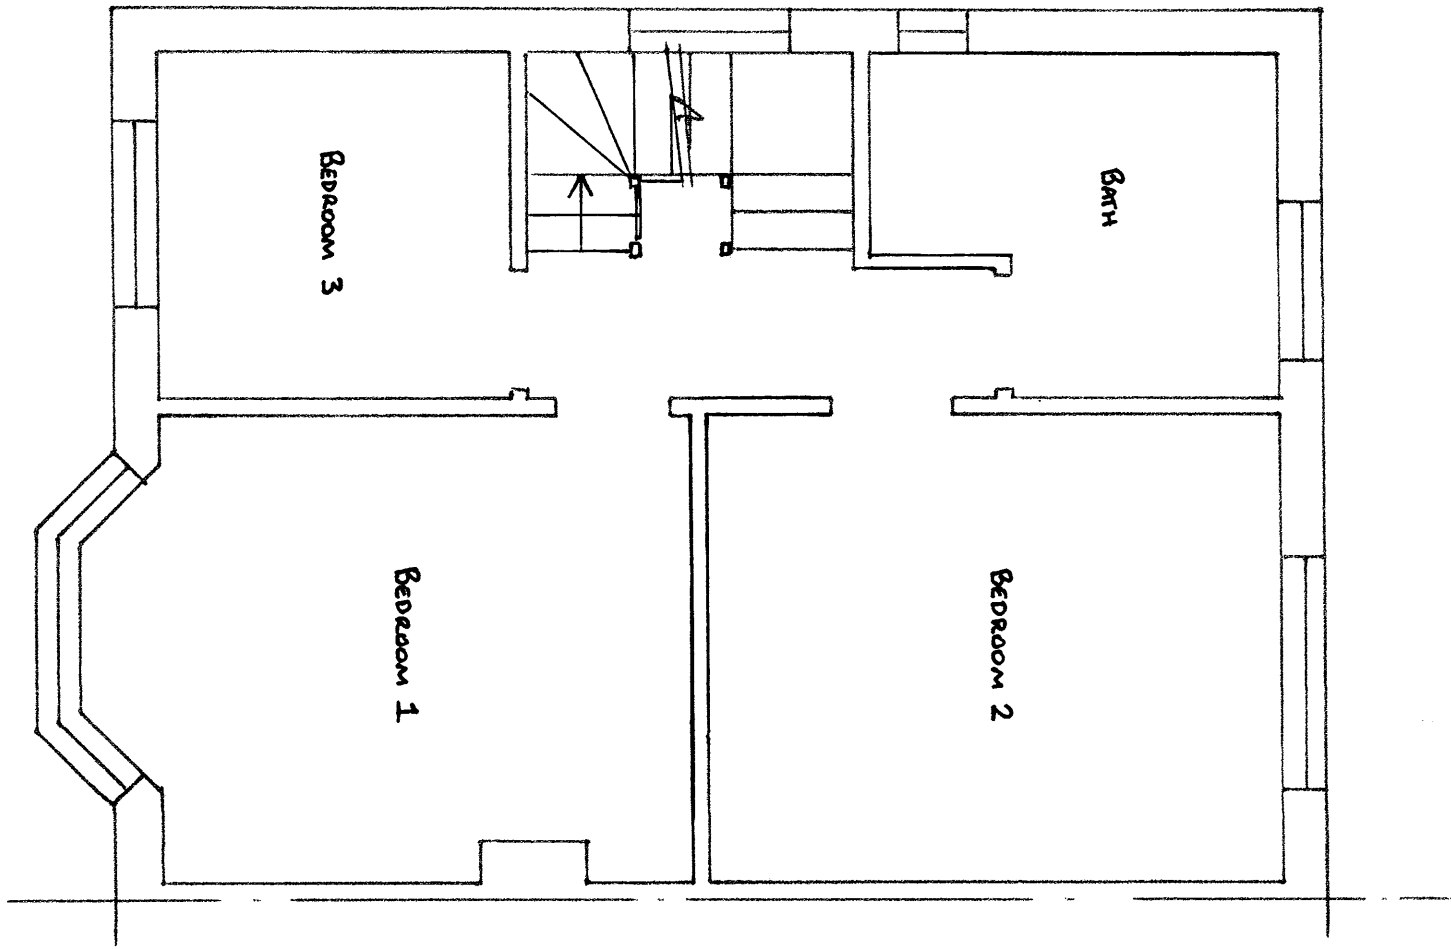

<b>A.A.GIBBONS Ltd</b> Structural Engineering Consultants		53 Brooklands Avenue Sidcup, Kent DA15 7PF Tel: 0208 309 0754 Fax: 0208 302 1038		Project: <b>48 Tupper Close, DA1</b>		Drawing: <b>GROUND AND FIRST FLOOR</b> <b>Plans As Reissued</b>		Scale: <b>As shown &amp; A3</b>		Date: <b>Jan 24</b>		Drawn: <b>M L</b>	
								Drawing No: <b>3374/04</b>				Revision:	