



GROUND FLOOR PLAN (1:50)

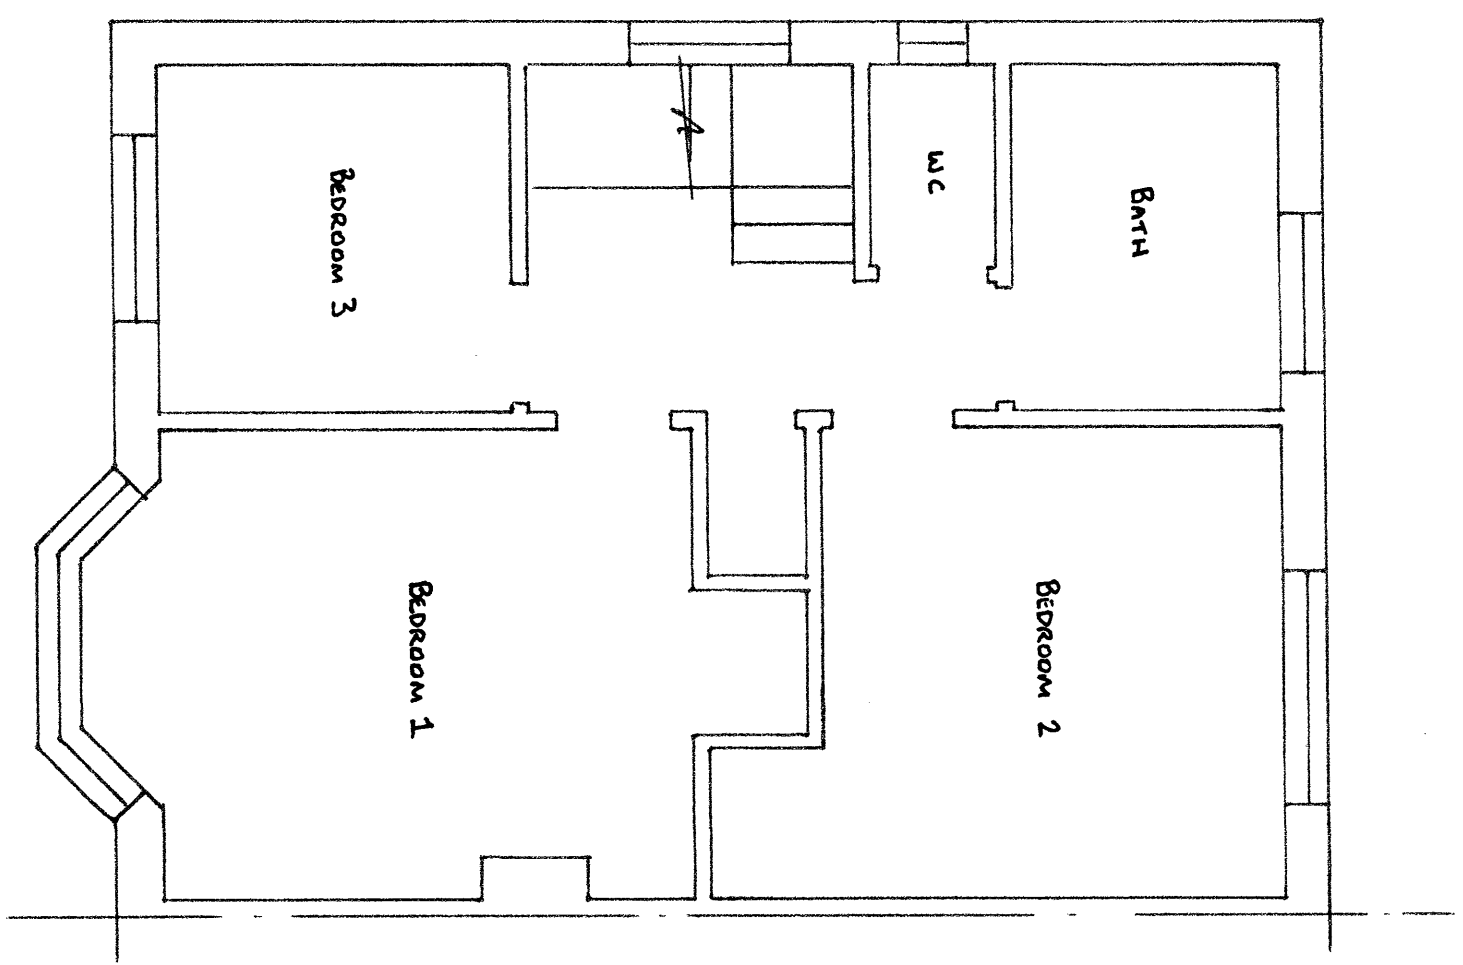

FIRST FLOOR PLAN (1:50)

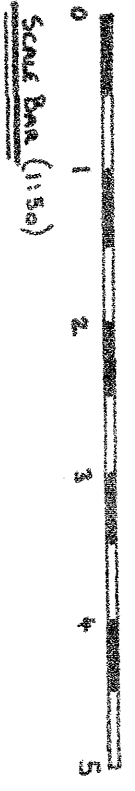

<b>A.A. GIBBONS Ltd</b> Structural Engineering Consultants	53 Brooklands Avenue Sidcup, Kent DA15 7PF Tel: 0208 309 0754 Fax: 0208 302 1038		Project: <b>48 Tudor Close, DA1</b>	Drawing: <b>GROUND FLOOR AND FIRST FLOOR PLANS AS EXISTING</b>	Scale: <b>As shown on A3</b>	Date: <b>JAN 24</b>	Drawn: <b>ML</b>
	Floor Plans As Existing						