



ROOFED UP TO GABLE
EXTENSION. TILES
TO MATCH EXISTING.

Proposed Rooflights

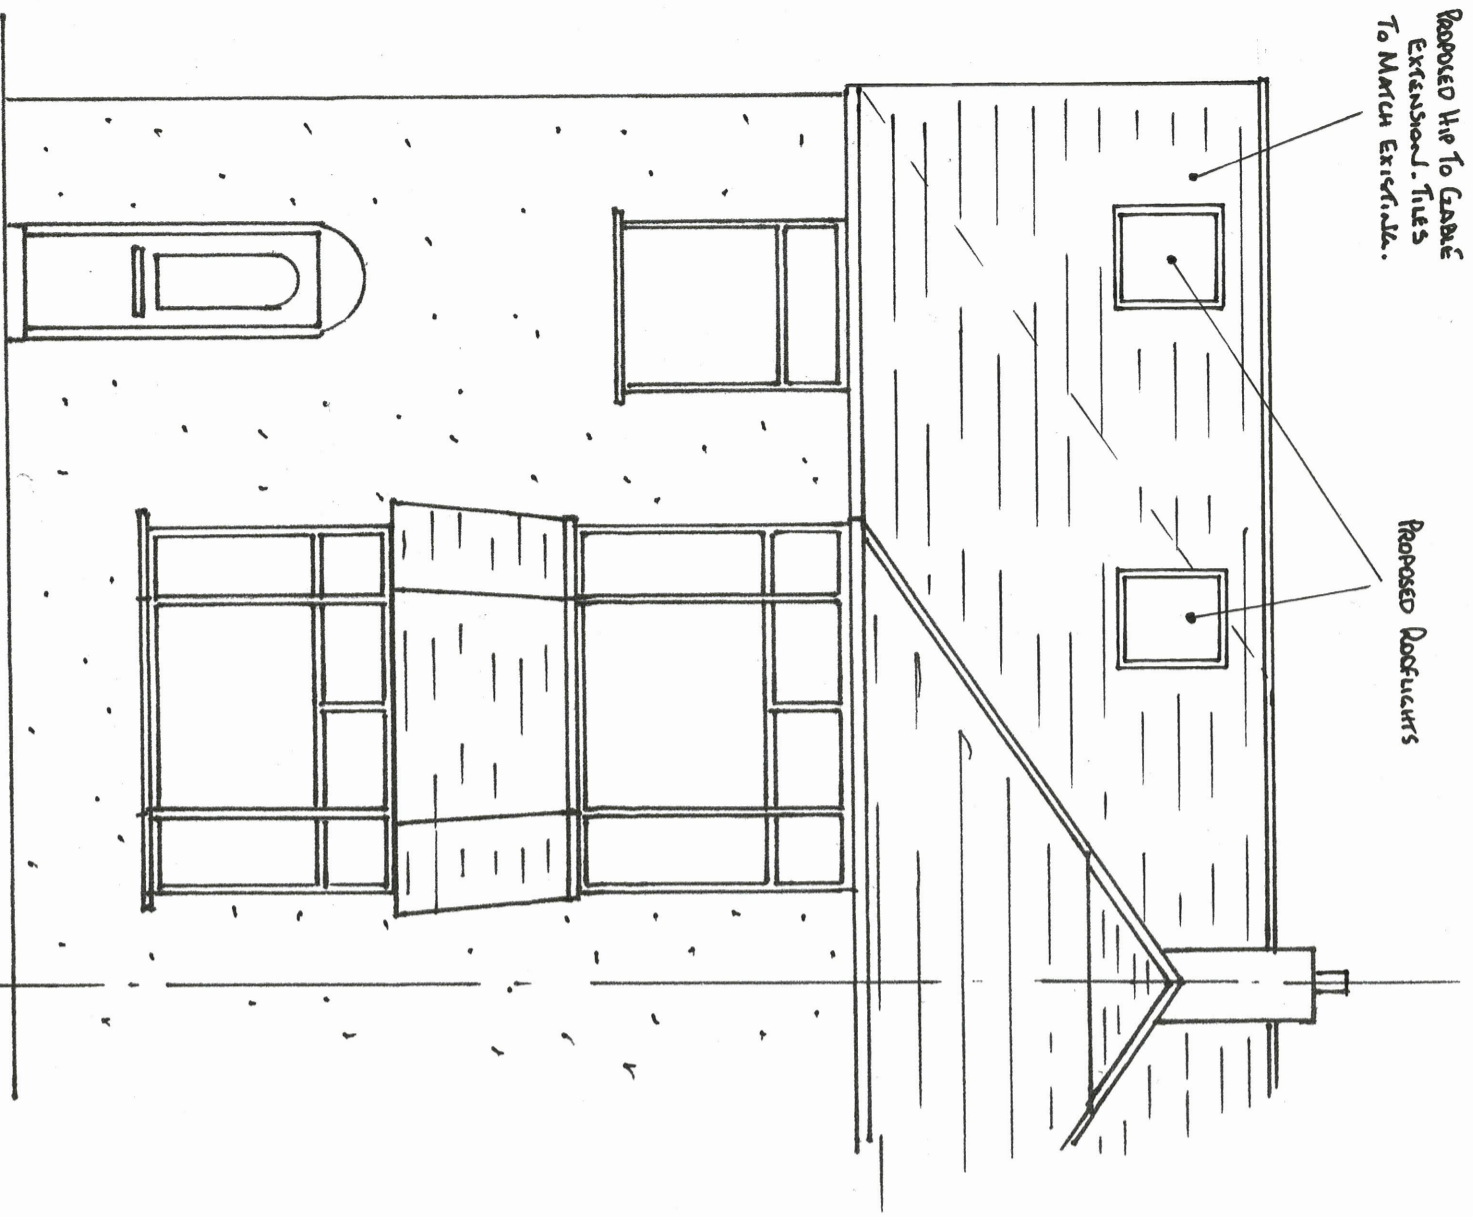

Front Elevation (1:50)

 

Scale Bar (1:50)

A.A.GIBBONS Ltd Structural Engineering Consultants	53 Brooklands Avenue Sidcup, Kent DA15 7PF Tel: 0208 309 0754 Fax: 0208 302 1038	Project: 48 Tudor Close DA1	Drawing: FRONT ELEVATION AS PROPOSED	Scale:	Date:	Drawn: ML
				As shown on Drawing No: 3374/08	Jan 24	