




Rear Elevation (1:100)

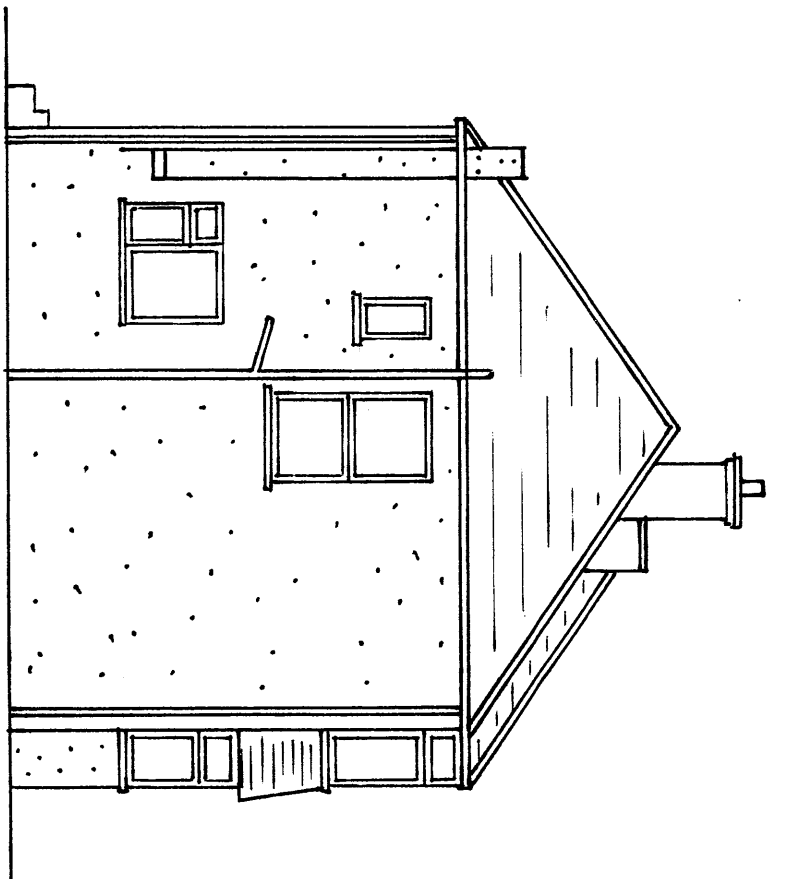

Side Elevation A (1:100)

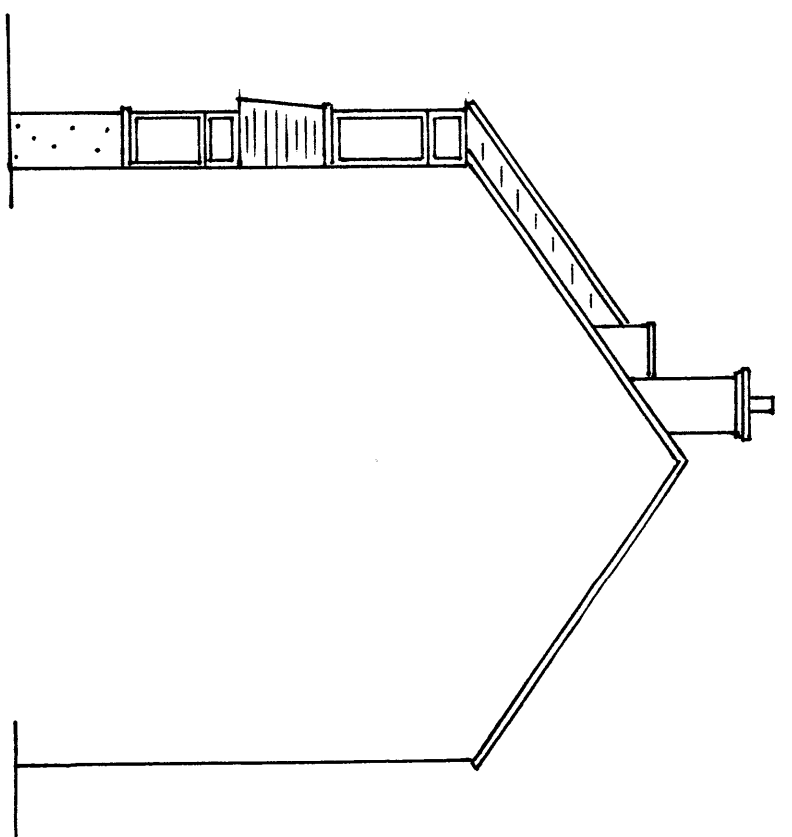

Side Elevation B (1:100)

 

Scale Bar (1:100)

A.A. GIBBONS Ltd Structural Engineering Consultants		53 Brooklands Avenue Sidcup, Kent DA15 7PF Tel: 0208 309 0754 Fax: 0208 302 1038		Project: 48 Tudor Close, DAI		Drawing: ELEVATIONS As Existing.		Scale: As Shown (A3)		Date: Jan 24		Drawn: M L	
								Drawing No: 3374/03				Revision:	