


SECOND Floor Plan (1:50)

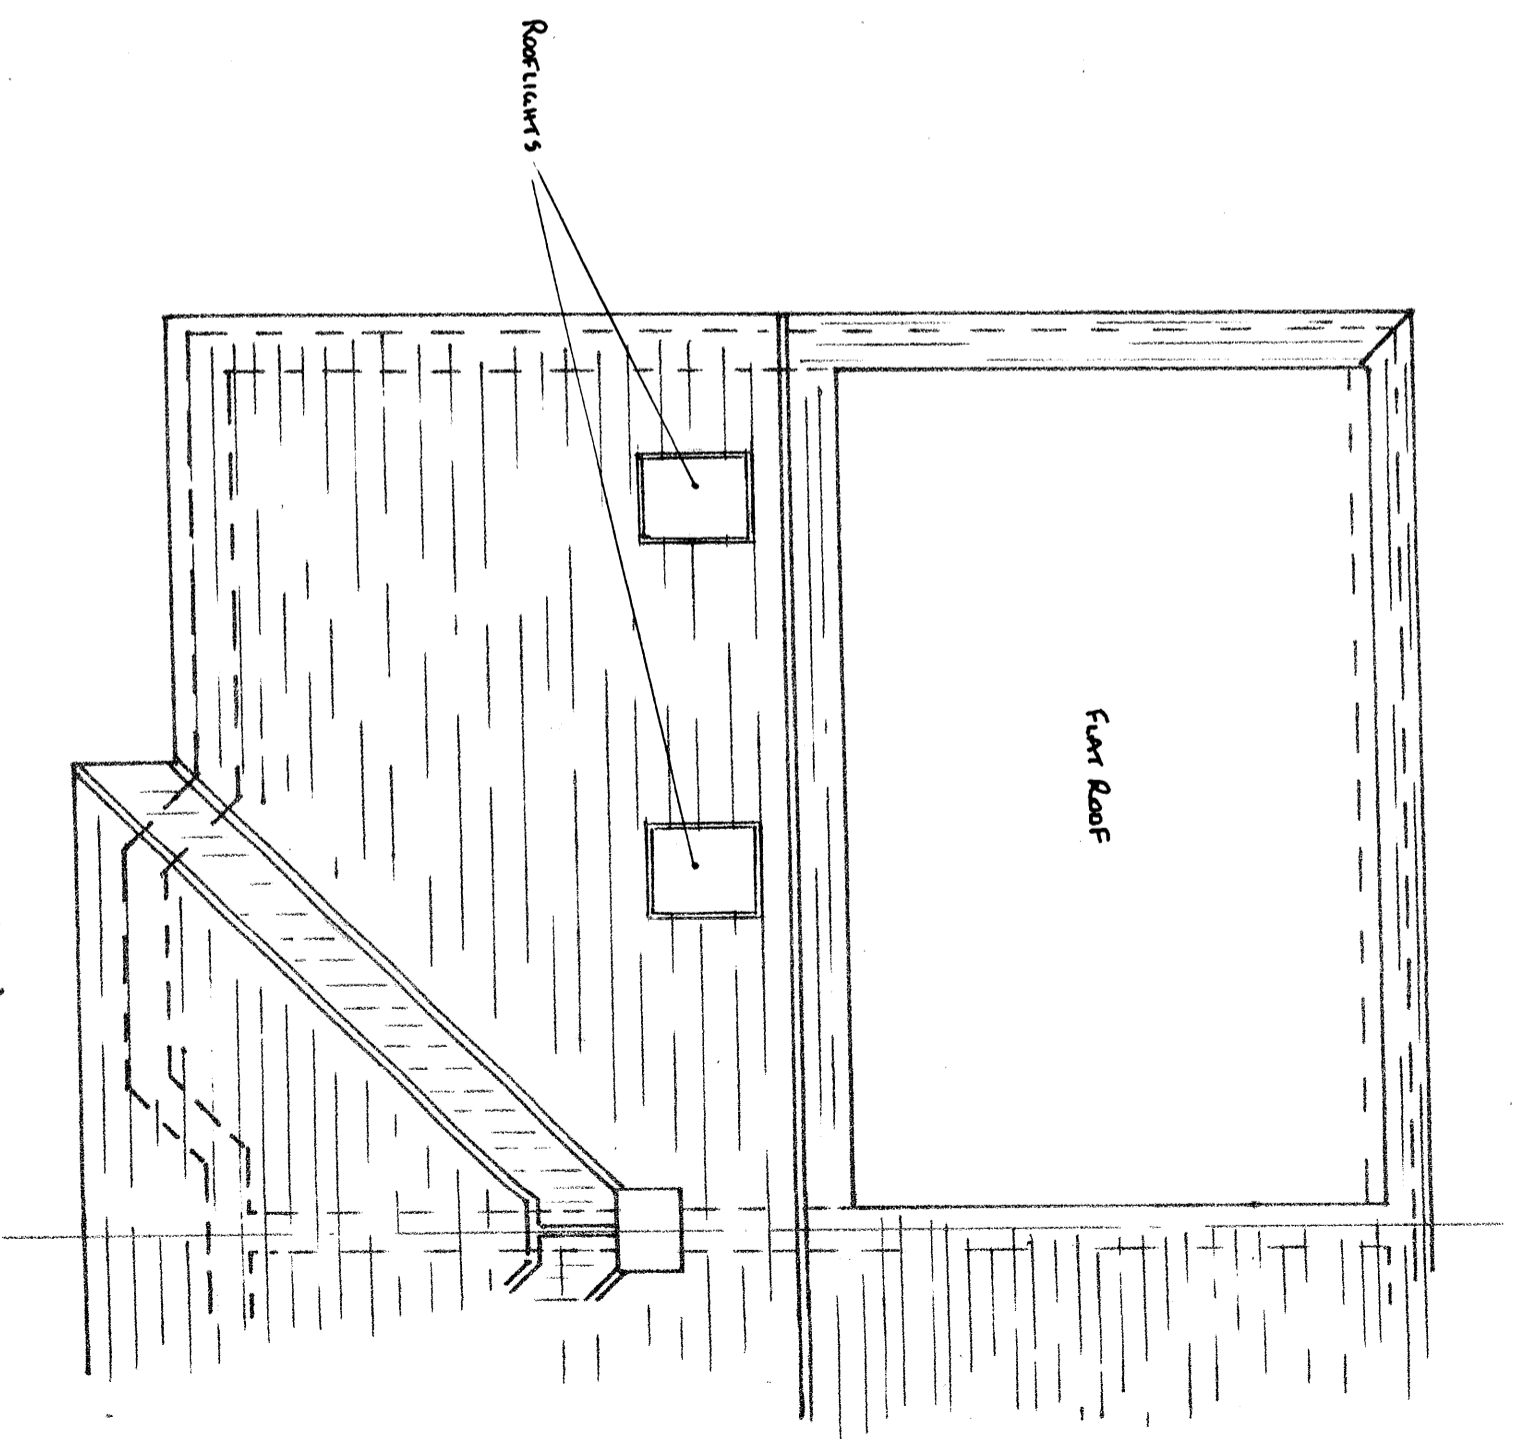

Roof Plan (1:50)

A.A.GIBBONS Ltd Structural Engineering Consultants	53 Brooklands Avenue Sidcup, Kent DA15 7PF Tel: 0208 309 0754 Fax: 0208 302 1038	Project: 48 TUPPER CLOSE, DA11	Drawing: SECOND Floor Plan AND ROOF PLAN AS PROPOSED	Scale: AS SHOWN & 1:3	Date: JAN 24	Drawn: M L
				Drawing No: 3374/05		Revision: