




DO NOT SCALE

All dimensions to be checked on site. Errors or omissions should be reported to SD Designs(UK) Ltd

© Copyright belongs to SD Designs (UK) Ltd

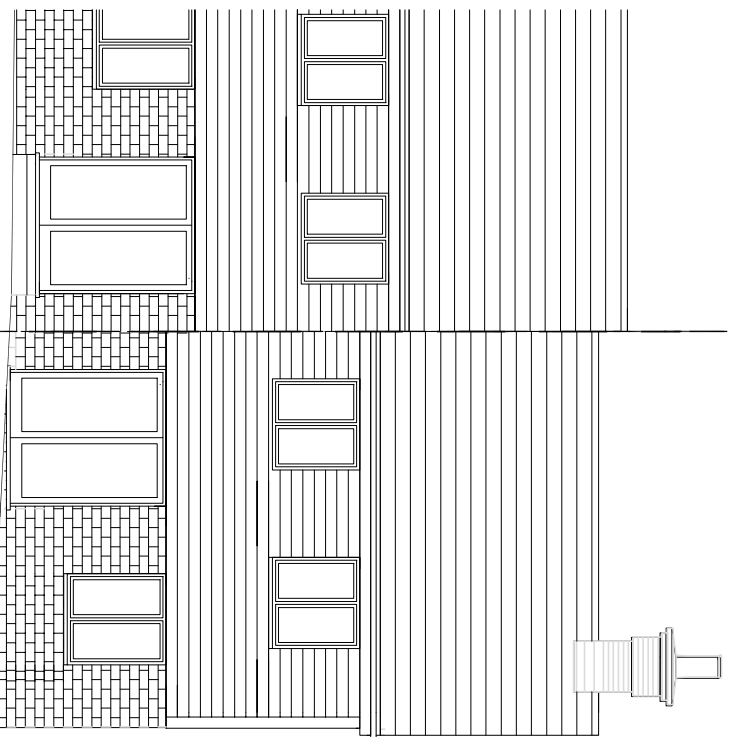

EXISTING REAR  
ELEVATION B SCALE 1:100

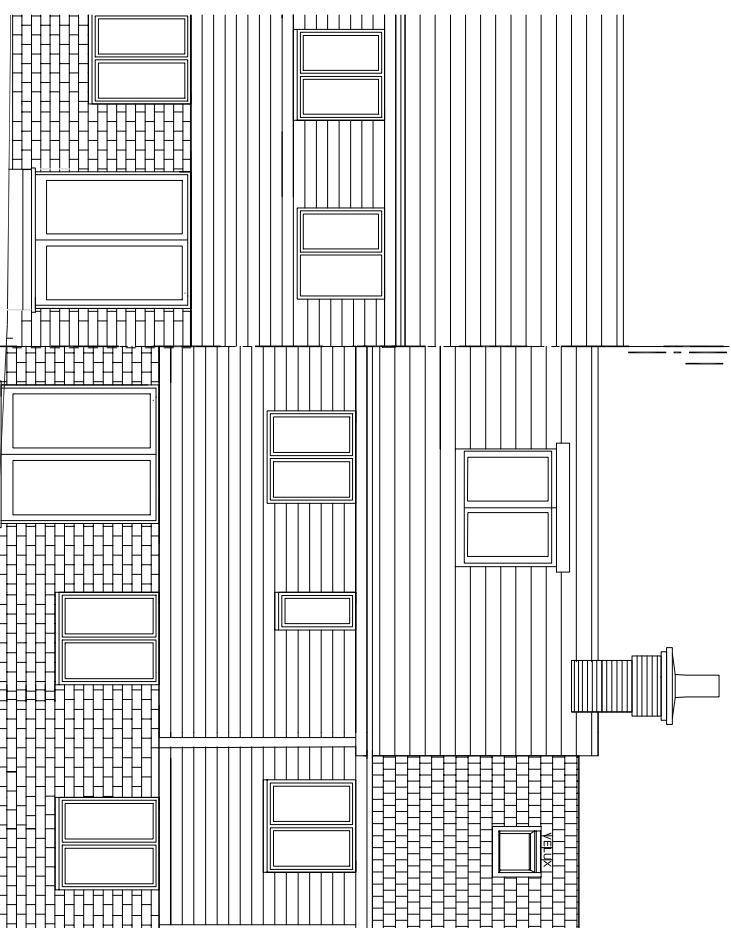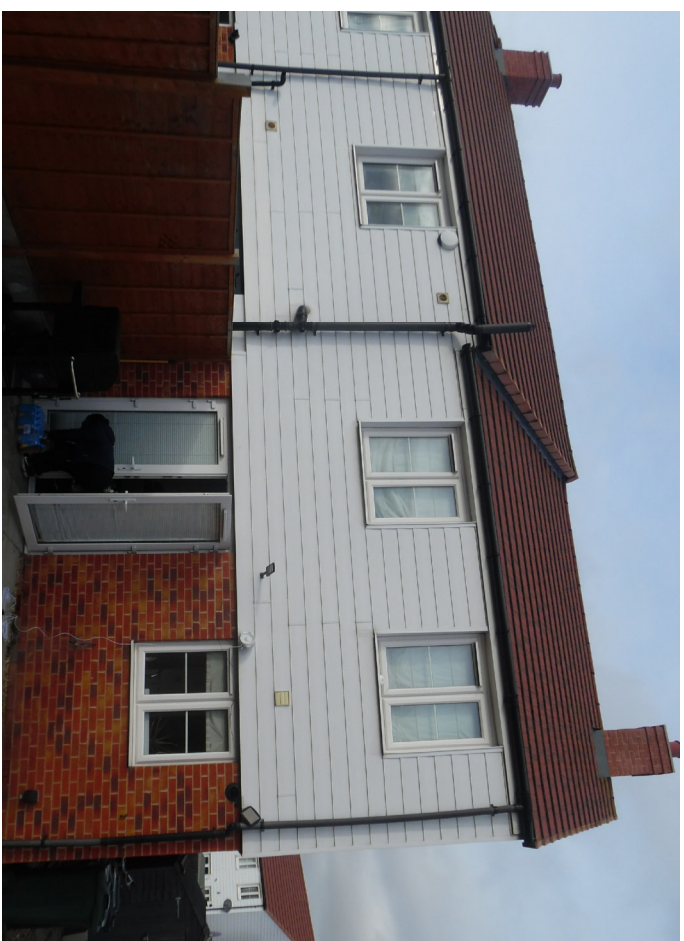

PROPOSED REAR  
ELEVATION B SCALE 1:100



Scale Bar 1:100

Revision	Description	Date

**SD Designs (UK) Ltd**

Design & Architectural Consultant  
381 Fiddlers Park, Chesham, Bucks HP8 4AP  
T: 0298 85877833 W: 077 9240 9219  
E: info@sd-designs.co.uk  
www.sd-designs.co.uk

CLIENT

MRS LOLA OLANLOKUN

ADDRESS

23 HALCROW AVENUE  
DARTFORD DA1 5FX

TITLE

EXISTING & PROPOSED  
REAR ELEVATION B

SCALE 1:100 DRAWN SD DATE FEBRUARY 2024

DRG. NO GA405

(A3)