



DO NOT SCALE

All dimensions to be checked on site. Errors or omissions should be reported to SD Designs(UK) Ltd

© Copyright belongs to SD Designs (UK) Ltd

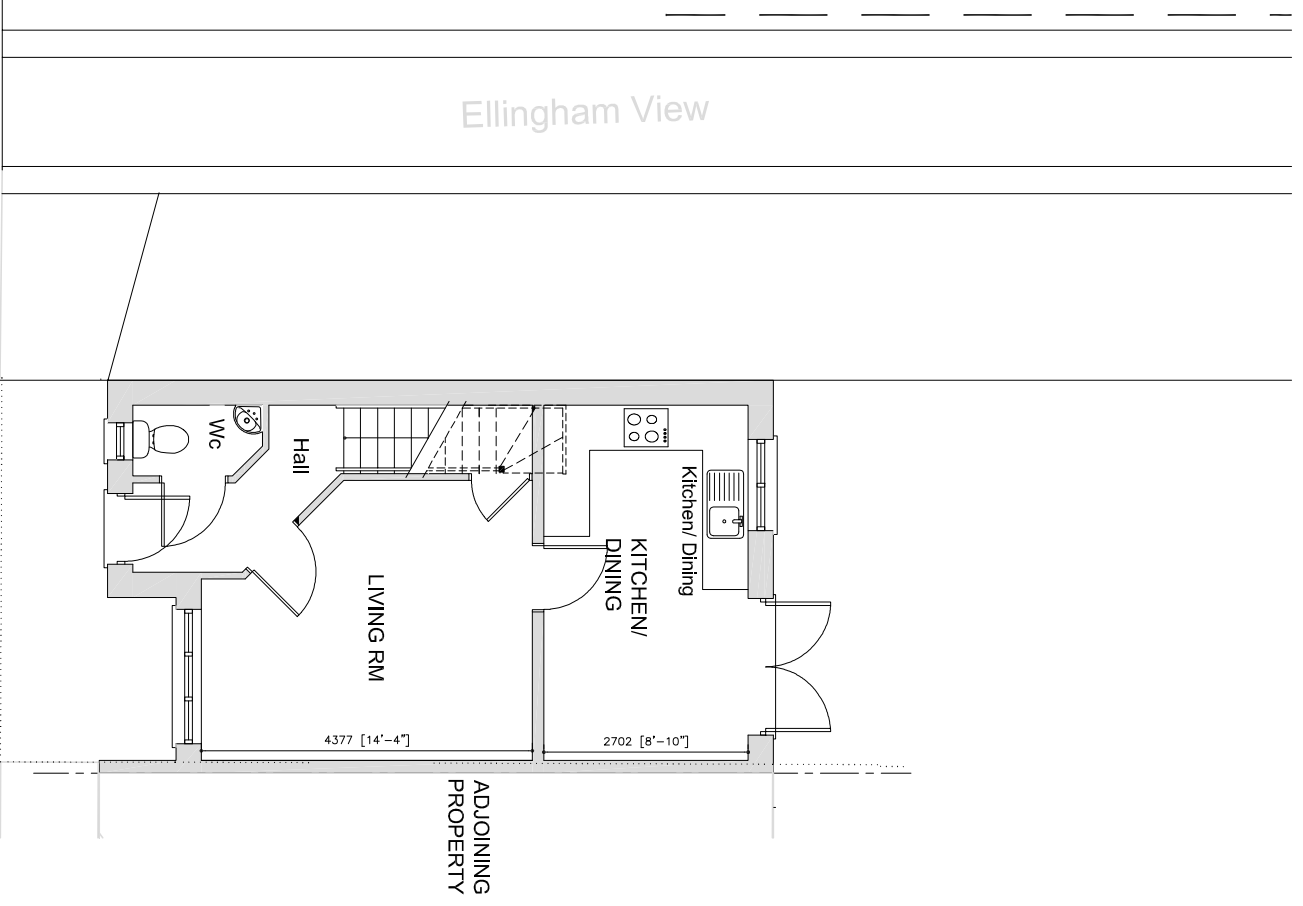


EXISTING GROUND FLOOR SCALE 1:100

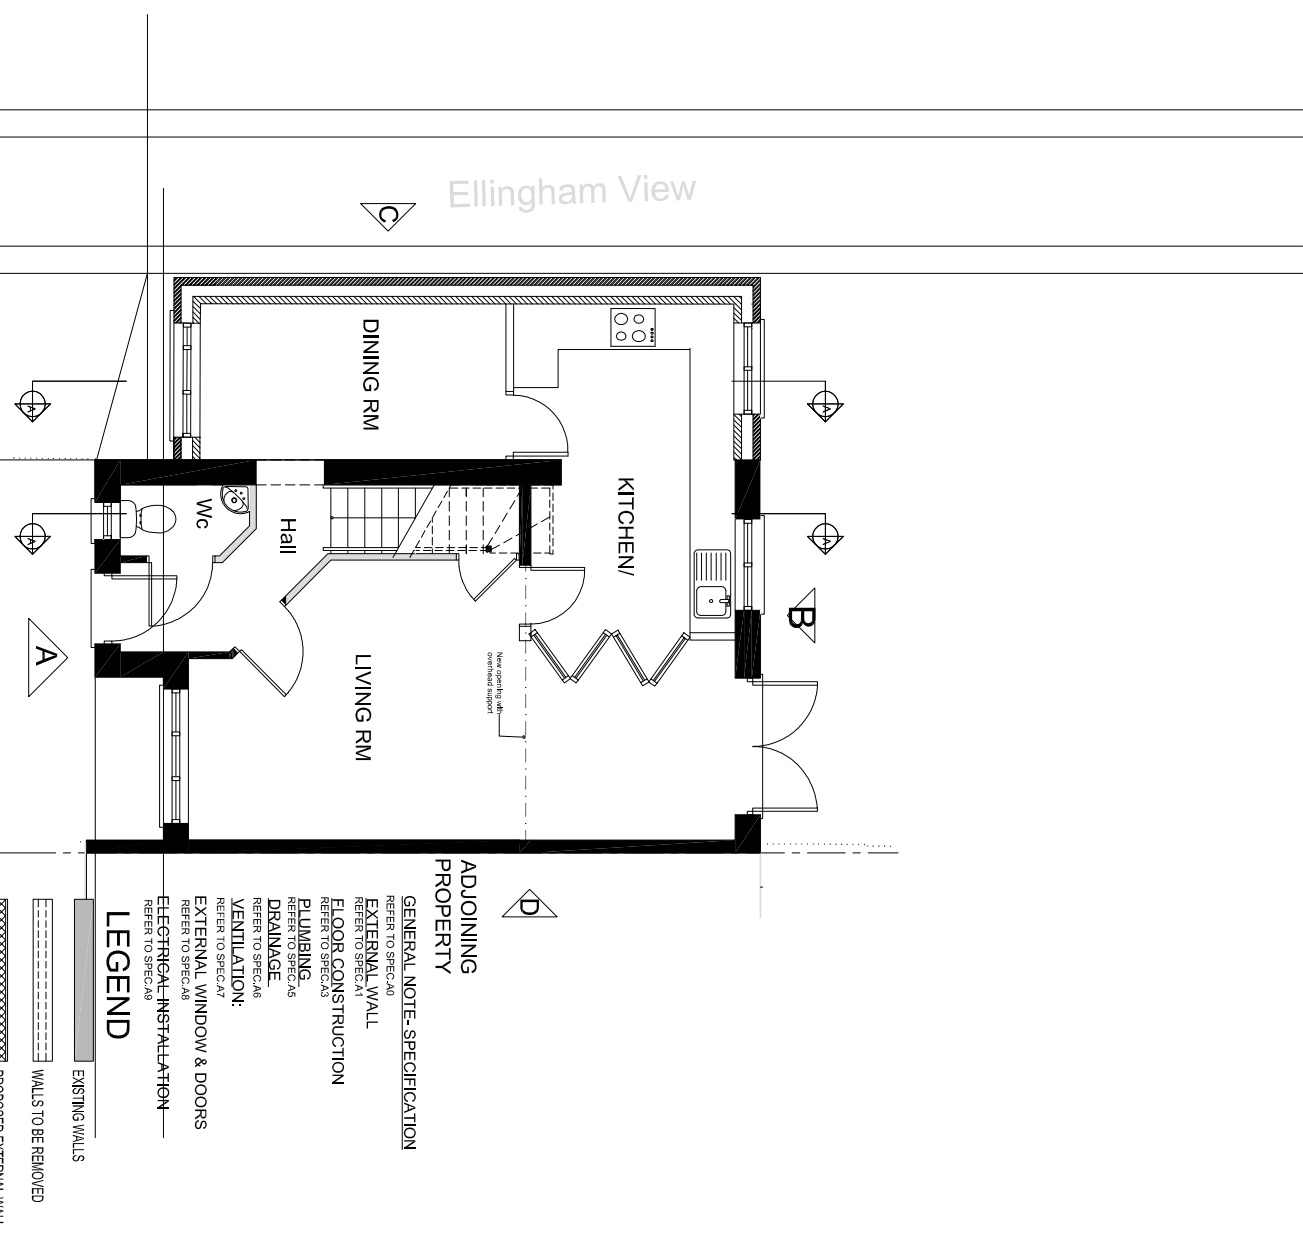

PROPOSED GROUND FLOOR SCALE 1:100

**ADJOINING PROPERTY**  
GENERAL NOTE-SPECIFICATION  
REFER TO SPEC.A0  
EXTERNAL WALL  
REFER TO SPEC.A0  
FLOOR CONSTRUCTION  
REFER TO SPEC.A0  
PLUMBING  
REFER TO SPEC.A4  
DRAINAGE  
REFER TO SPEC.A4  
VENTILATION:  
REFER TO SPEC.A1  
EXTERNAL WINDOW & DOORS  
REFER TO SPEC.A8  
ELECTRICAL INSTALLATION  
REFER TO SPEC.A9

**LEGEND**  
EXISTING WALLS  
WALLS TO BE REMOVED  
PROPOSED EXTERNAL WALL  
PROPOSED WALLS

 

**SD Designs (UK) Ltd**  
Design & Architectural Consultant  
38 Friars Park, Chesham  
Chesham, Bucks HP8 5AP  
T: 029 8687 7833 M: 077 9240 5219  
E: info@sd-designs.co.uk  
www.sd-designs.co.uk

CLIENT  
MRS LOLA OLANLOKUN

ADDRESS  
23 HALCROW AVENUE  
DARTFORD DA1 5FX

TITLE  
EXISTING & PROPOSED GROUND  
FLOOR PLAN

SCALE 1:100 DRAWN SD DATE FEBRUARY 2024  
DRG NO. GA400

(A3)