



DO NOT SCALE

All dimensions to be checked on site. Errors or omissions should be reported to SD Designs(UK) Ltd

© Copyright belongs to SD Designs (UK) Ltd

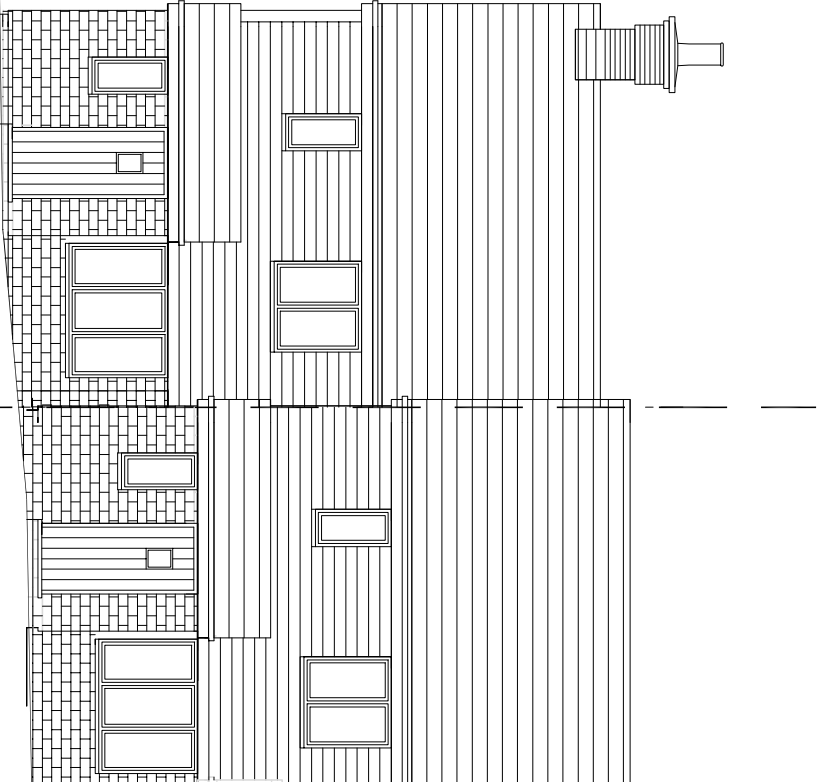

**EXISTING FRONT
ELEVATION A** SCALE 1:100

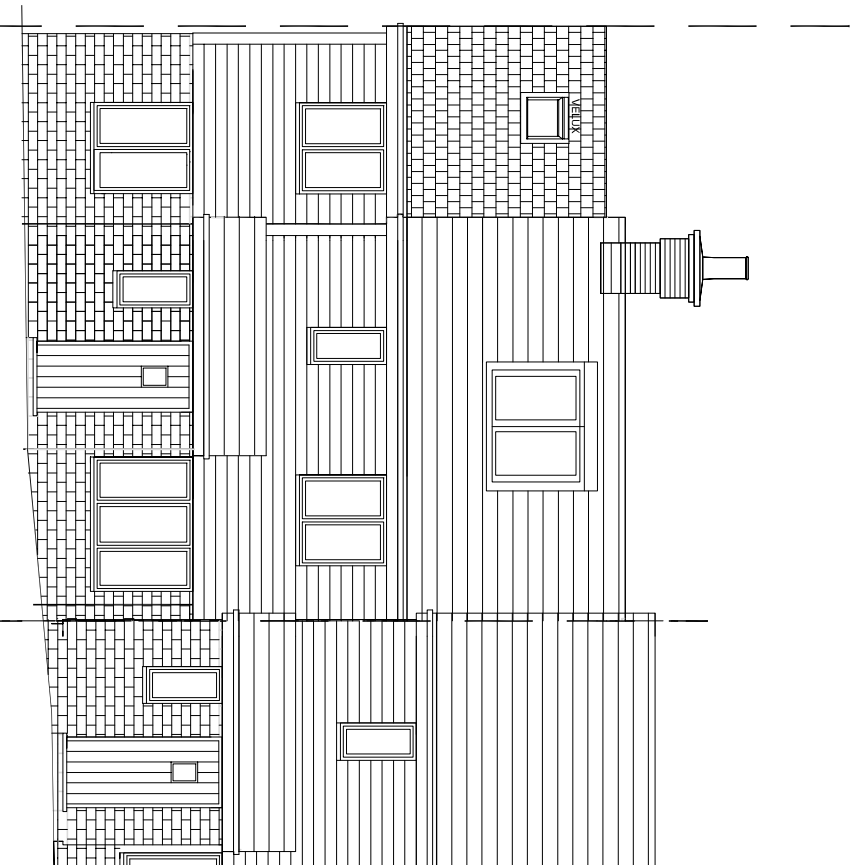

**PROPOSED FRONT
ELEVATION A** SCALE 1:100



Scale Bar 1:100

Revision	Description	Date
SK15		

SD Designs (UK) Ltd
Design & Architectural Consultant
36 FIMBLY PARK CRESCENT
DARTFORD DA1 5AP
T: 020 8287 7633 M: 077 9240 5219
E: email@sd-designs.co.uk
www.sd-designs.co.uk

CLIENT
MRS LOLA OLANLOKUN

ADDRESS
**23 HALCROW AVENUE
DARTFORD DA1 5FX**

TITLE
**EXISTING & PROPOSED
FRONT ELEVATION**

SCALE **1:100** DRAWN **SD** DATE **FEBRUARY 2024**

DRG. NO. **GA404**