
 


DO NOT SCALE

All dimensions to be checked on site. Errors or omissions should be reported to SD Designs(UK) Ltd

© Copyright belongs to SD Designs (UK) Ltd

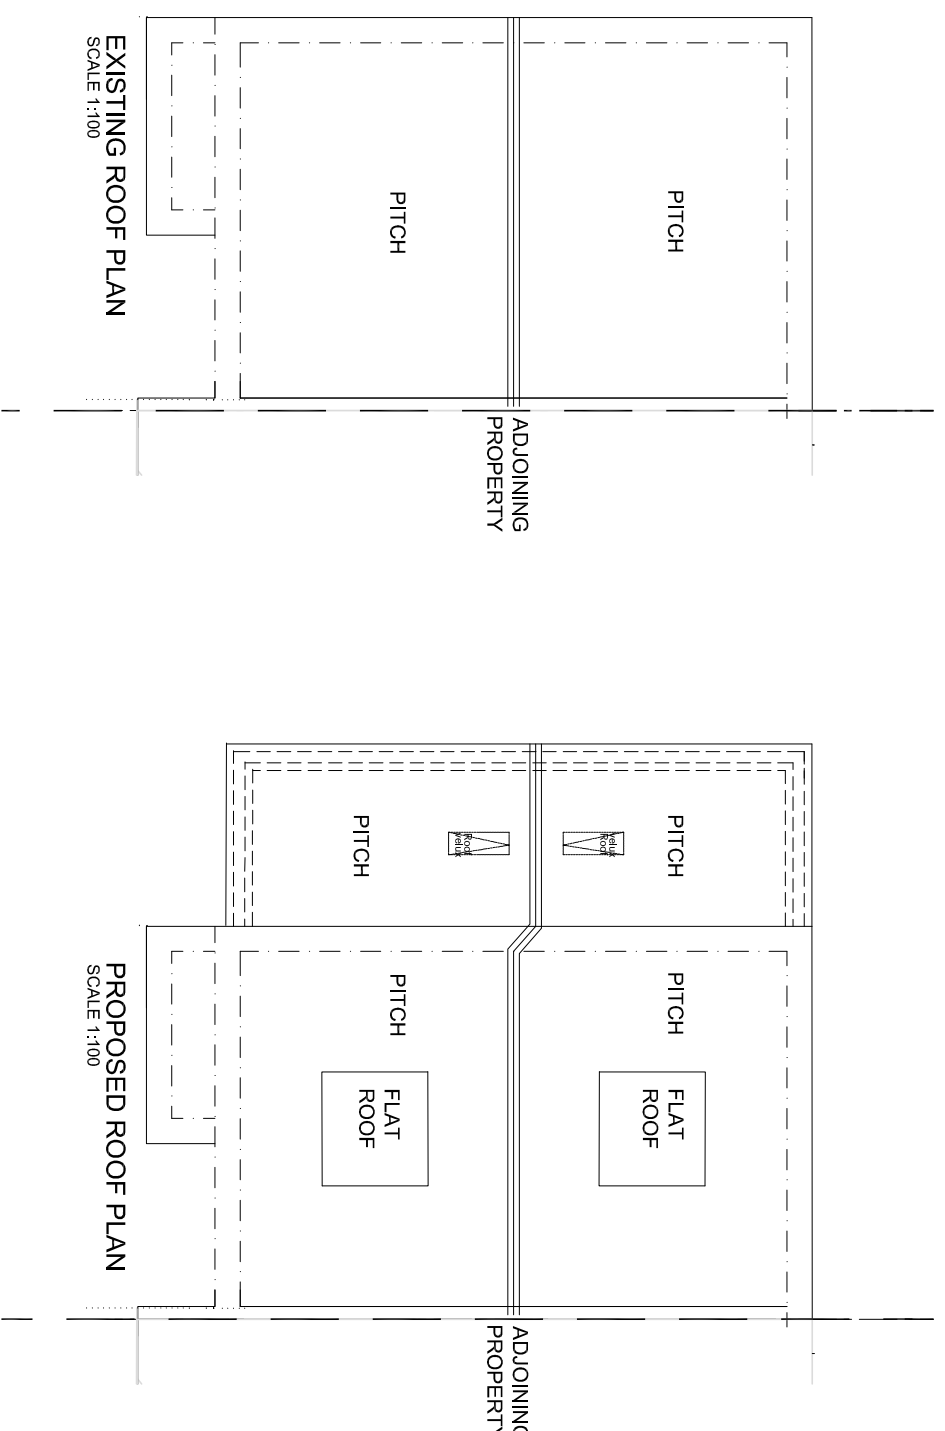

Revision	Description	Date
SD/US		

**SD Designs (UK) Ltd**  
Design & Architectural Consultant  
28 Fiddlers Park, Chesham  
Chesham, Bucks HP80 1RN, UK  
T: 029 8587 7633 M: 077 9240 5219  
E: info@sd-designs.co.uk  
www.sd-designs.co.uk

CLIENT  
MRS LOLA OLANLOKUN

ADDRESS  
23 HALCROW AVENUE  
DARTFORD DA1 5FX

TITLE  
EXISTING & PROPOSED  
ROOF PLAN

SCALE 1:100 DRAWN SD DATE FEBRUARY 2024  
DNG NO. GA403

(A3)