


EXISTING




Front Elevation (North)

1 : 100

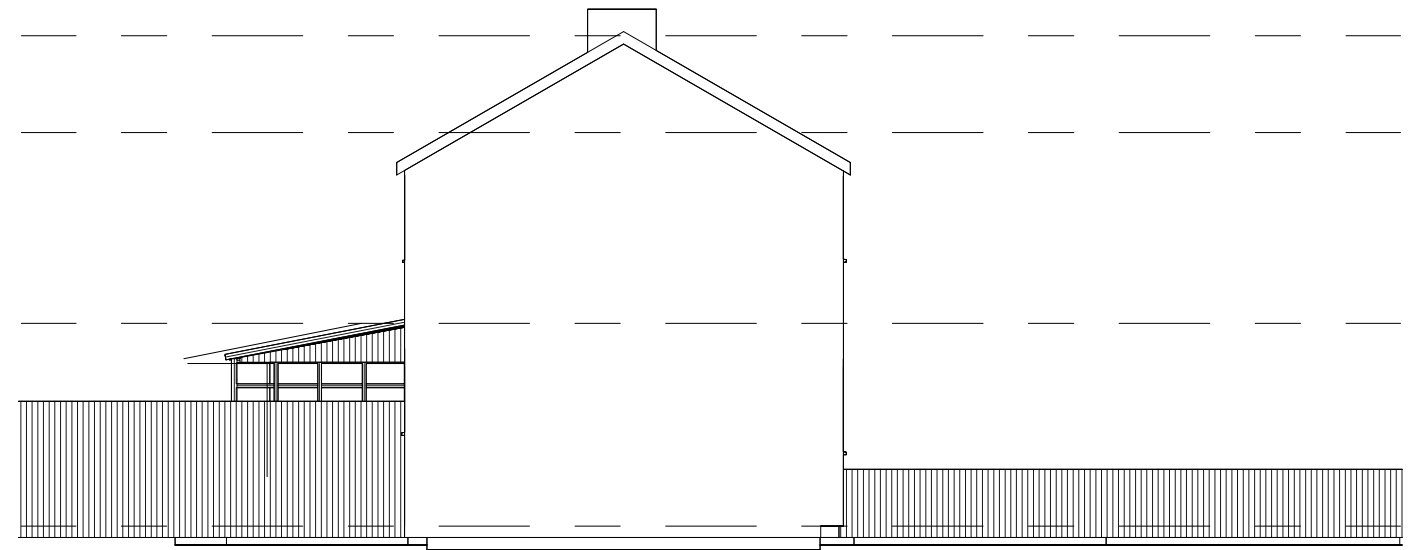

Side Elevation (East)

1 : 100

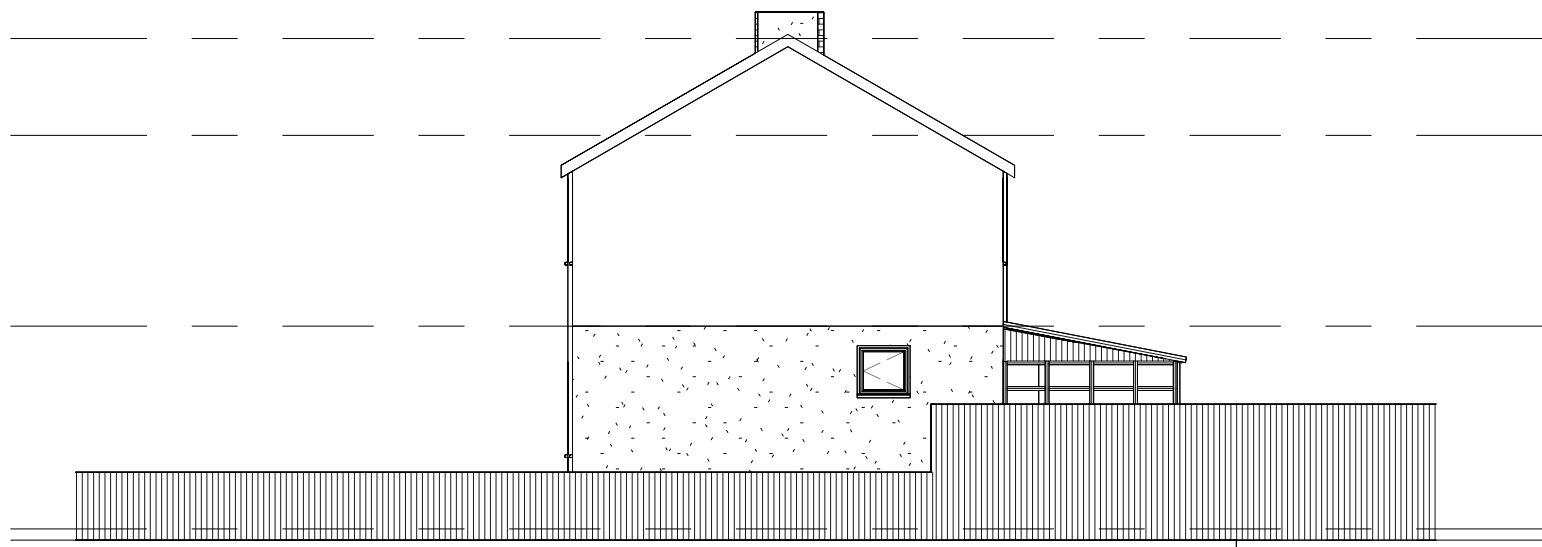

Side Elevation (West)

1 : 100



Rear Elevation (South)

1 : 100

NOTE

1. ALL MEASUREMENTS TO BE CONFIRMED ON SITE
2. ALL DRAWINGS AND DETAILS TO BE READ IN CONJUNCTION WITH RELEVANT DOCUMENTS AND SPECIFICATIONS
3. NOTE: ANY VARIATIONS TO DETAIL MUST BE DISCUSSED WITH BUILDING CONTROL OFFICER AND ENGINEER

No	Description	Date	Client		REF	REV
.	247 London Rd, Stone, Greenhithe DA9 9DE		Pinvest LTD			
	Existing Elevations		Date FEB 2024	Sheet number PL/247LR/SD102	Scale (@ A3) 1 : 100	
			Drawn MMK	Sanaa Designs 18 Grenadier Close Rainham, Kent ME8 8NQ Email - sanaadesigns@outlook.com Mobile - 07583 437570		
			Checked by TK			