
 


# LONDON ROAD

## Existing Site Plan

1 : 200

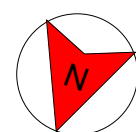

GRAPHIC SCALE: 1:200

<b>247 London Rd, Stone, Greenhithe</b> DA9 9DE	Client Pinvest LTD		REF	REV
	Date FEB 2024	Sheet number PL/247LR/SD103	Scale (@ A3) 1 : 200	
<b>Existing Site Plan</b>	Drawn MMK		<b>Sanaa Designs</b>	
	Checked by TK	18 Grenadier Close Rainham, Kent ME8 8NQ	Email - sanaadesigns@outlook.com Mobile - 07583 437570	