

# PROPOSED




**Annex Front Elevation (North)**

1 : 100



**Annex Side Elevation (East)**

1 : 100

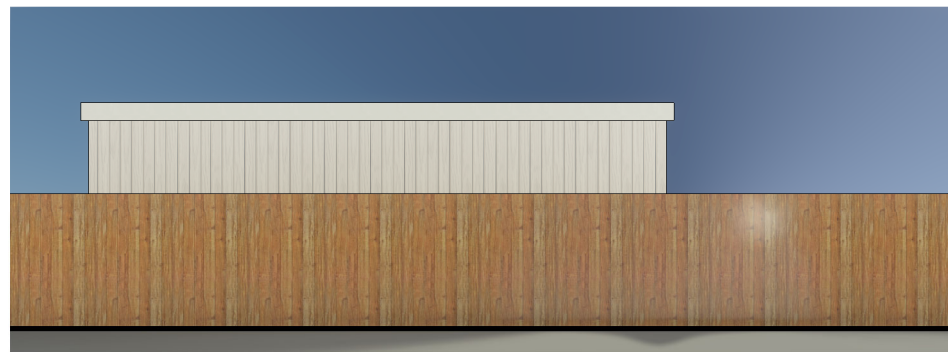

**Annex Side Elevation (West)**

1 : 100



**Annex Rear Elevation (South)**

1 : 100

Finishes

- Walls: Vertical White Composite Cladding
- Flat Roof : Fibreglass
- Fascia & Guttering: Black UPVC
- Windows : Black UPVC
- Doors: Black UPVC



GRAPHIC SCALE: 1:100

**NOTE**

1. ALL MEASUREMENTS TO BE CONFIRMED ON SITE
2. ALL DRAWINGS AND DETAILS TO BE READ IN CONJUNCTION WITH RELEVANT DOCUMENTS AND SPECIFICATIONS
3. NOTE: ANY VARIATIONS TO DETAIL MUST BE DISCUSSED WITH BUILDING CONTROL OFFICER AND ENGINEER

No	Description	Date	Client		REF	REV
			247 London Rd, Stone, Greenhithe DA9 9DE			
			Annex Elevations			
			Pinvest LTD			
			Date FEB 2024	Sheet number PL/247LR/SD108	Scale (@ A3) 1 : 100	
			Drawn MMK		Sanaa Designs	
			Checked by TK		18 Grenadier Close Rainham, Kent ME8 8NQ Email - sanaadesigns@outlook.com Mobile - 07583 437570	