



Existing Ground Floor Plan
Scale 1:50

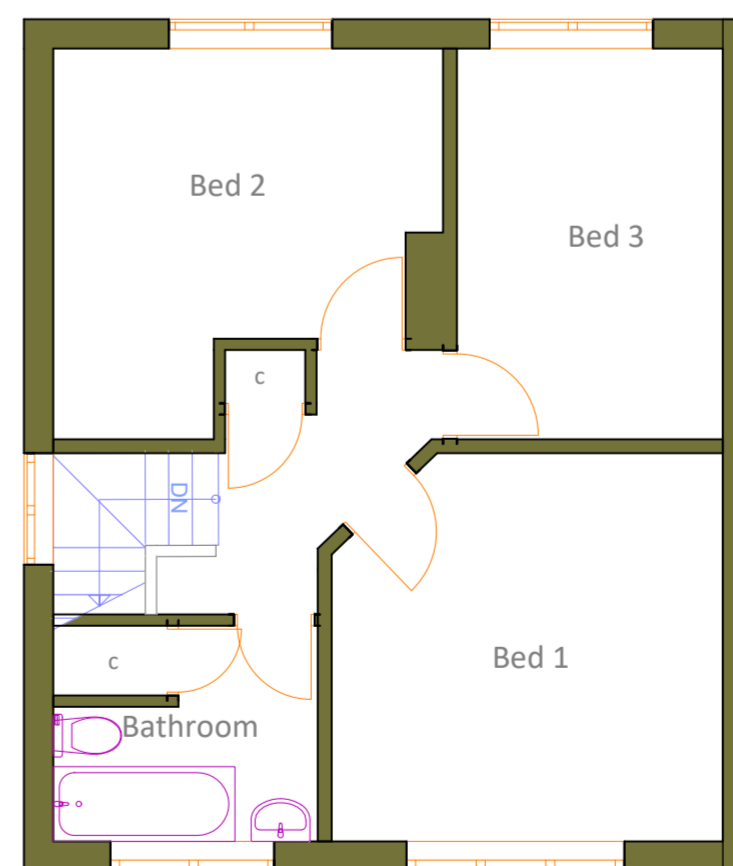


Existing First Floor Plan
Scale 1:50

Notes	
1.	All materials to match existing.
2.	All dimensions shown are structural build sizes not finished sizes.
3.	Do not scale from this drawing (other than for planning purposes).
4.	The Contractor is to verify all dimensions before setting out, commencing work or placing orders.
5.	Any discrepancies to be reported to M3 Architectural Design Ltd.

Legend	
w	- Wardrobe
c	- Cupboard
e	- Electric Meter
g	- Gas Meter
b	- Boiler
cu	- Consumer unit

Rev	Date	Description
		
Project Proposed Extension		
24 Alton Road Fleet		
Client Chris Flack		
Drawing Title Existing Plans		
Date	Drawing No.	Rev
22.01.21	1809-100	-
Page Size		Scale
A1		1:50
<small>M3 Architectural Design Ltd Basepoint Centres Ltd 377-399 London Road, Camberley GU15 3HL t: 01275 360024 e: info@m3architecturaldesign.co.uk w: www.m3architecturaldesign.co.uk © 2020 M3 Architectural Design Ltd</small>		

 



Existing Front Elevation
Scale 1:50



Existing Side Elevation
Scale 1:50





Existing Rear Elevation
Scale 1:50



Existing Side Elevation
Scale 1:50

Notes	
1.	All materials to match existing.
2.	All dimensions shown are structural build sizes not finished sizes.
3.	Do not scale from this drawing (other than for planning purposes).
4.	The Contractor is to verify all dimensions before setting out, commencing work or placing orders.
5.	Any discrepancies to be reported to M3 Architectural Design Ltd.

 

Rev	Date	Description
		
Project Proposed Extension		
24 Alton Road Fleet		
Client Chris Flack		
Drawing Title Existing Elevations		
Date	Drawing No.	Rev
22.01.21	1809-101	-
Page Size		Scale
A1		1:50
<small>M3 Architectural Design Ltd Basepoint Centres Ltd 377-399 London Road, Camberley GU15 3HL t: 01718 360004 e: info@m3architecturaldesign.co.uk w: www.m3architecturaldesign.co.uk © 2020 M3 Architectural Design Ltd</small>		