



EXISTING PART SIDE ELEVATION
SECTION ZZ

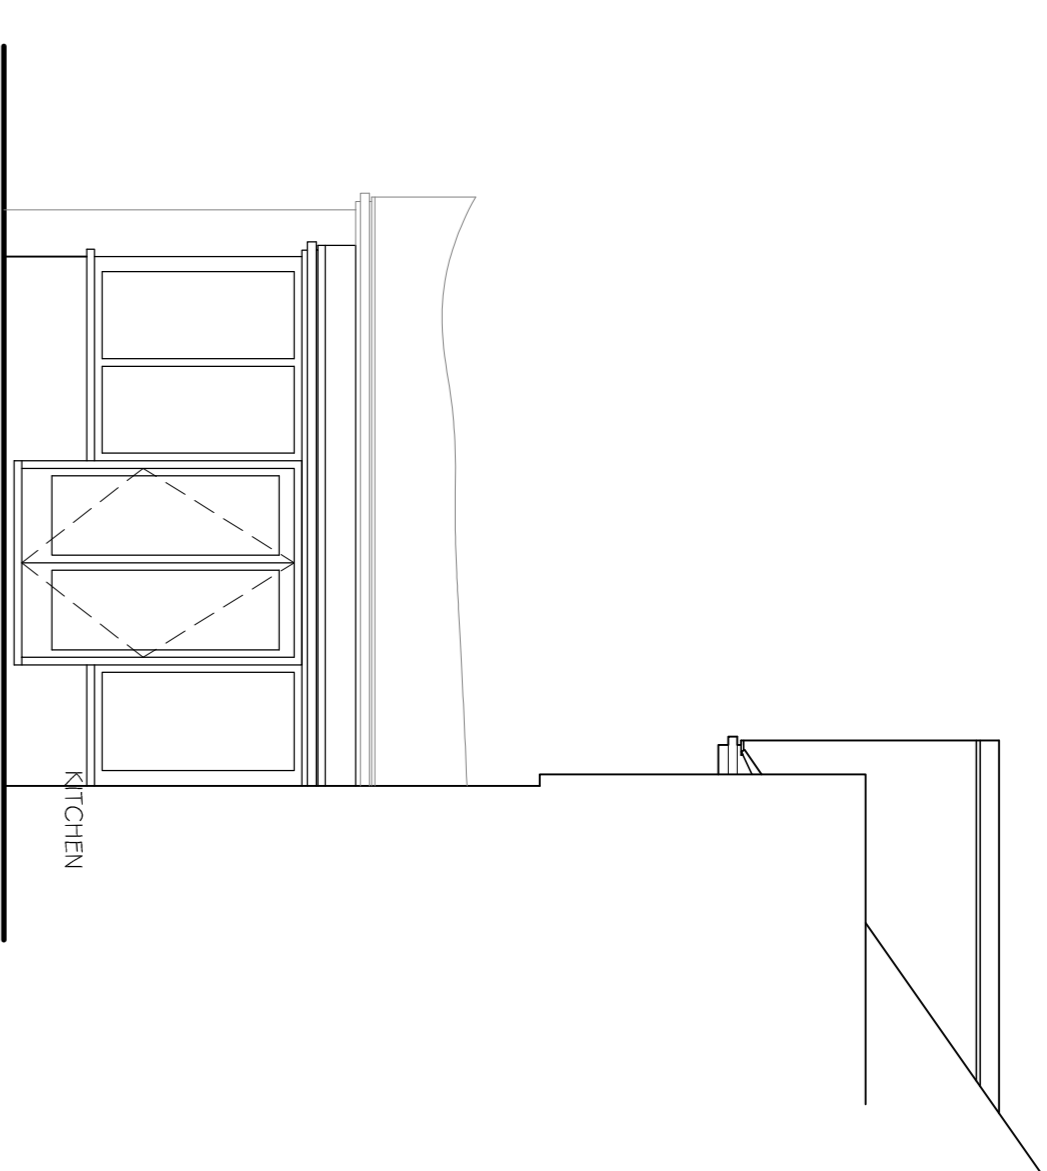

EXISTING REAR ELEVATION




EXISTING PART SIDE ELEVATION
SECTION YY

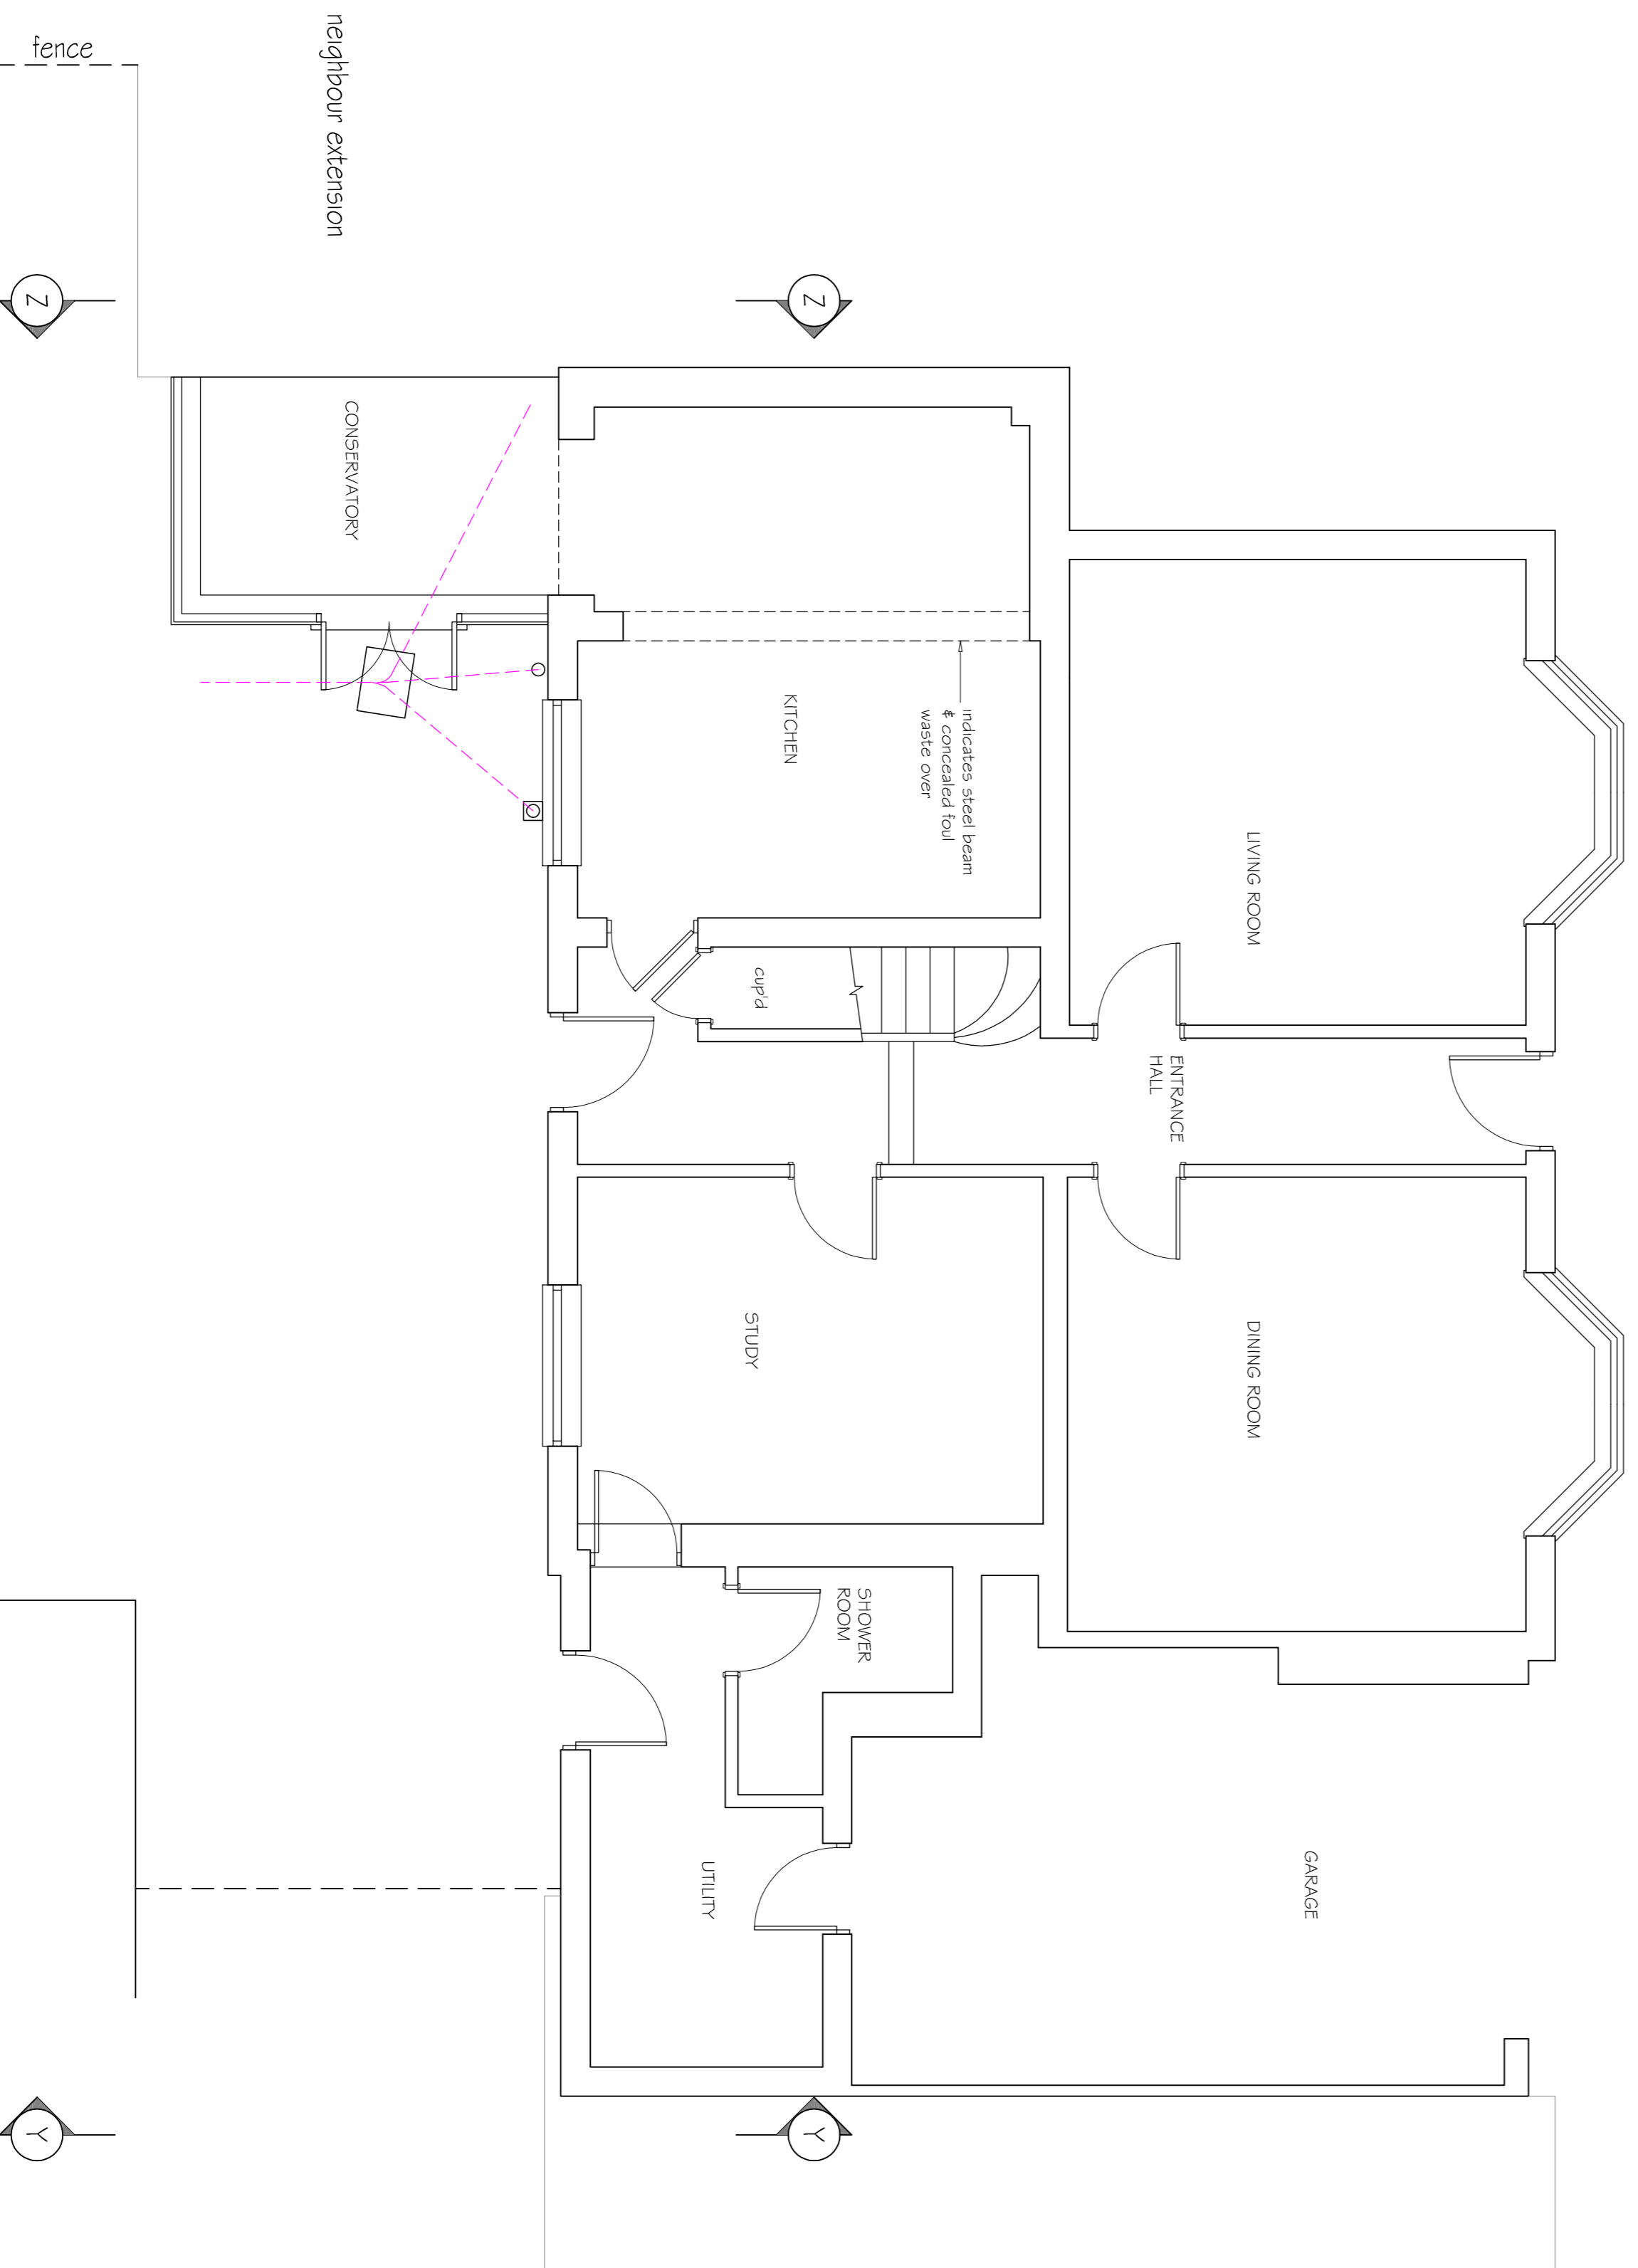

EXISTING GROUND FLOOR PLAN

SCALE 1:50
5 Metres

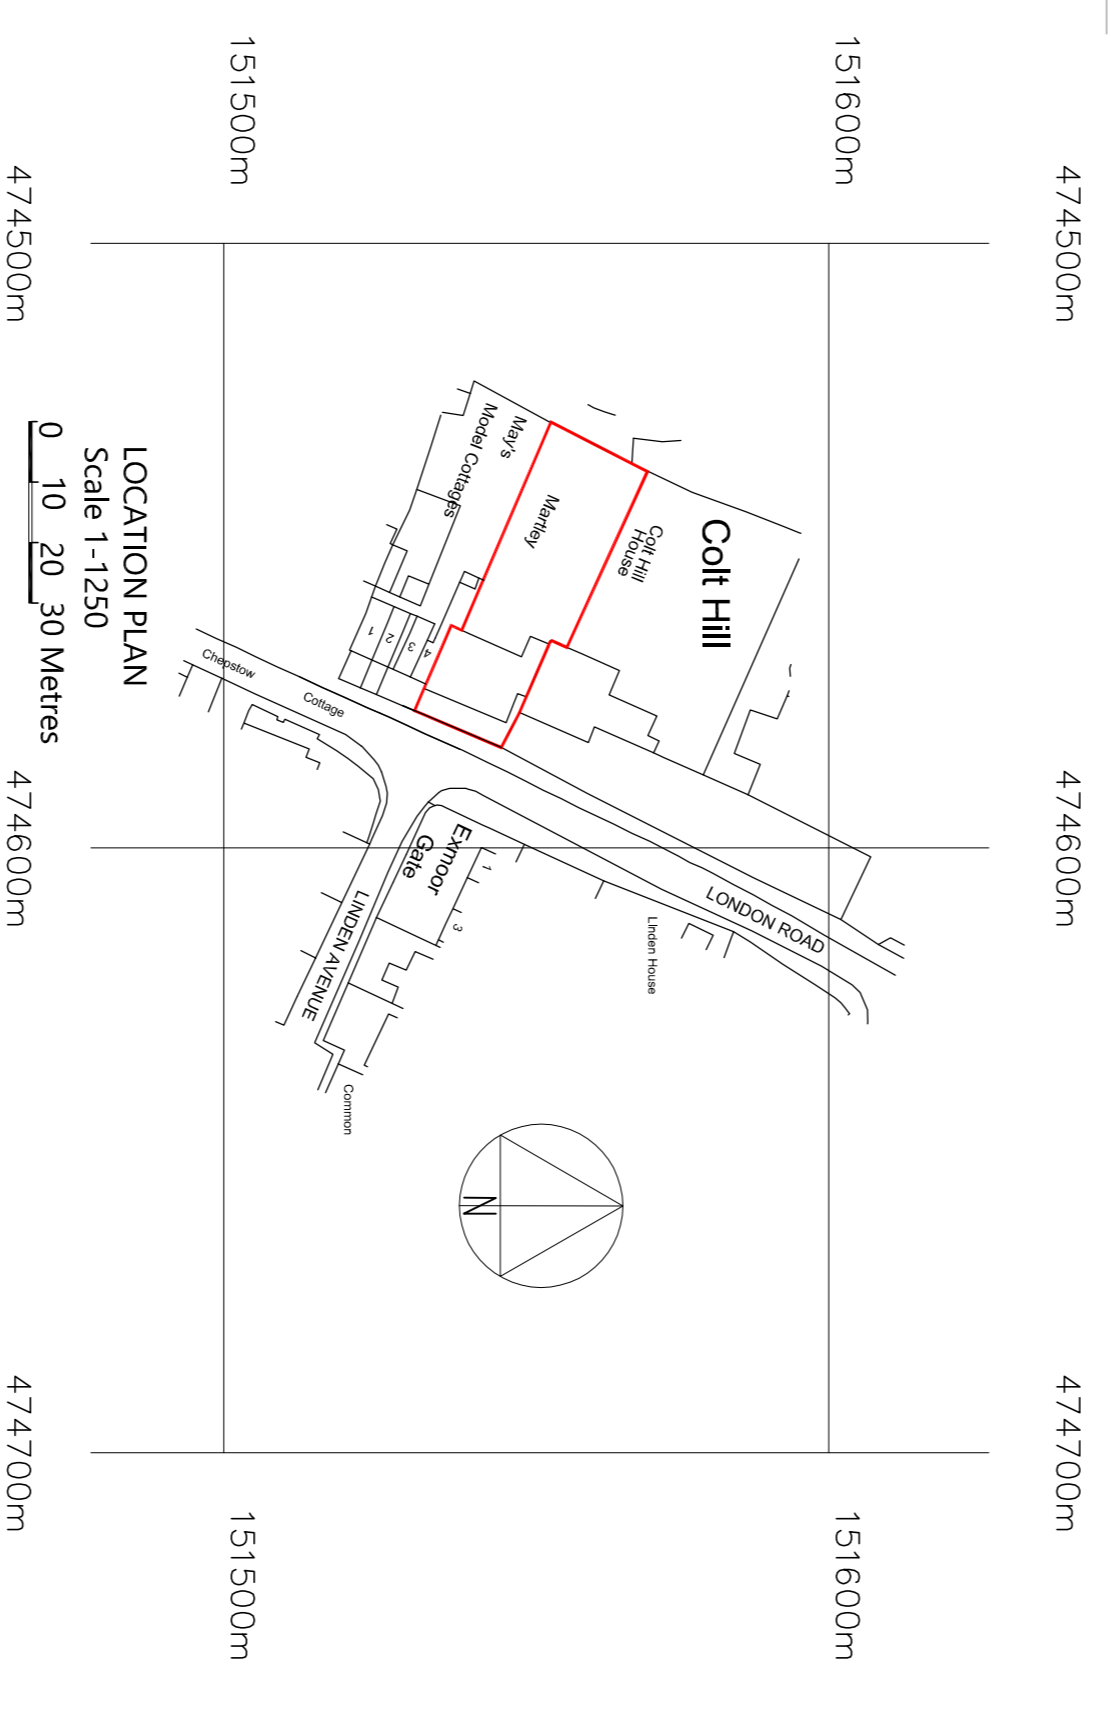

LOCATION PLAN
Scale 1:1250
0 10 20 30 Metres
© Crown Copyright and database rights 2023 OS Licence no. AC0000849896

KARL HUGHES BSc(Hons)

Architectural - Planning - Building Consultant

Stumpsie, Stehster Road, Little London, Hampshire, RG26 5FP

Telephone 07712 892106

client: Mr and Mrs Cowling

project: Mortley House, Colt Hill, Odihorn, RG29 1AL

title: EXISTING PLANS & ELEVATIONS

date: December 2023

scale: as stated @ A1

drawn: DC / KH

drawing no: 01