




PROPOSED PART SIDE ELEVATION  
SECTION ZZ

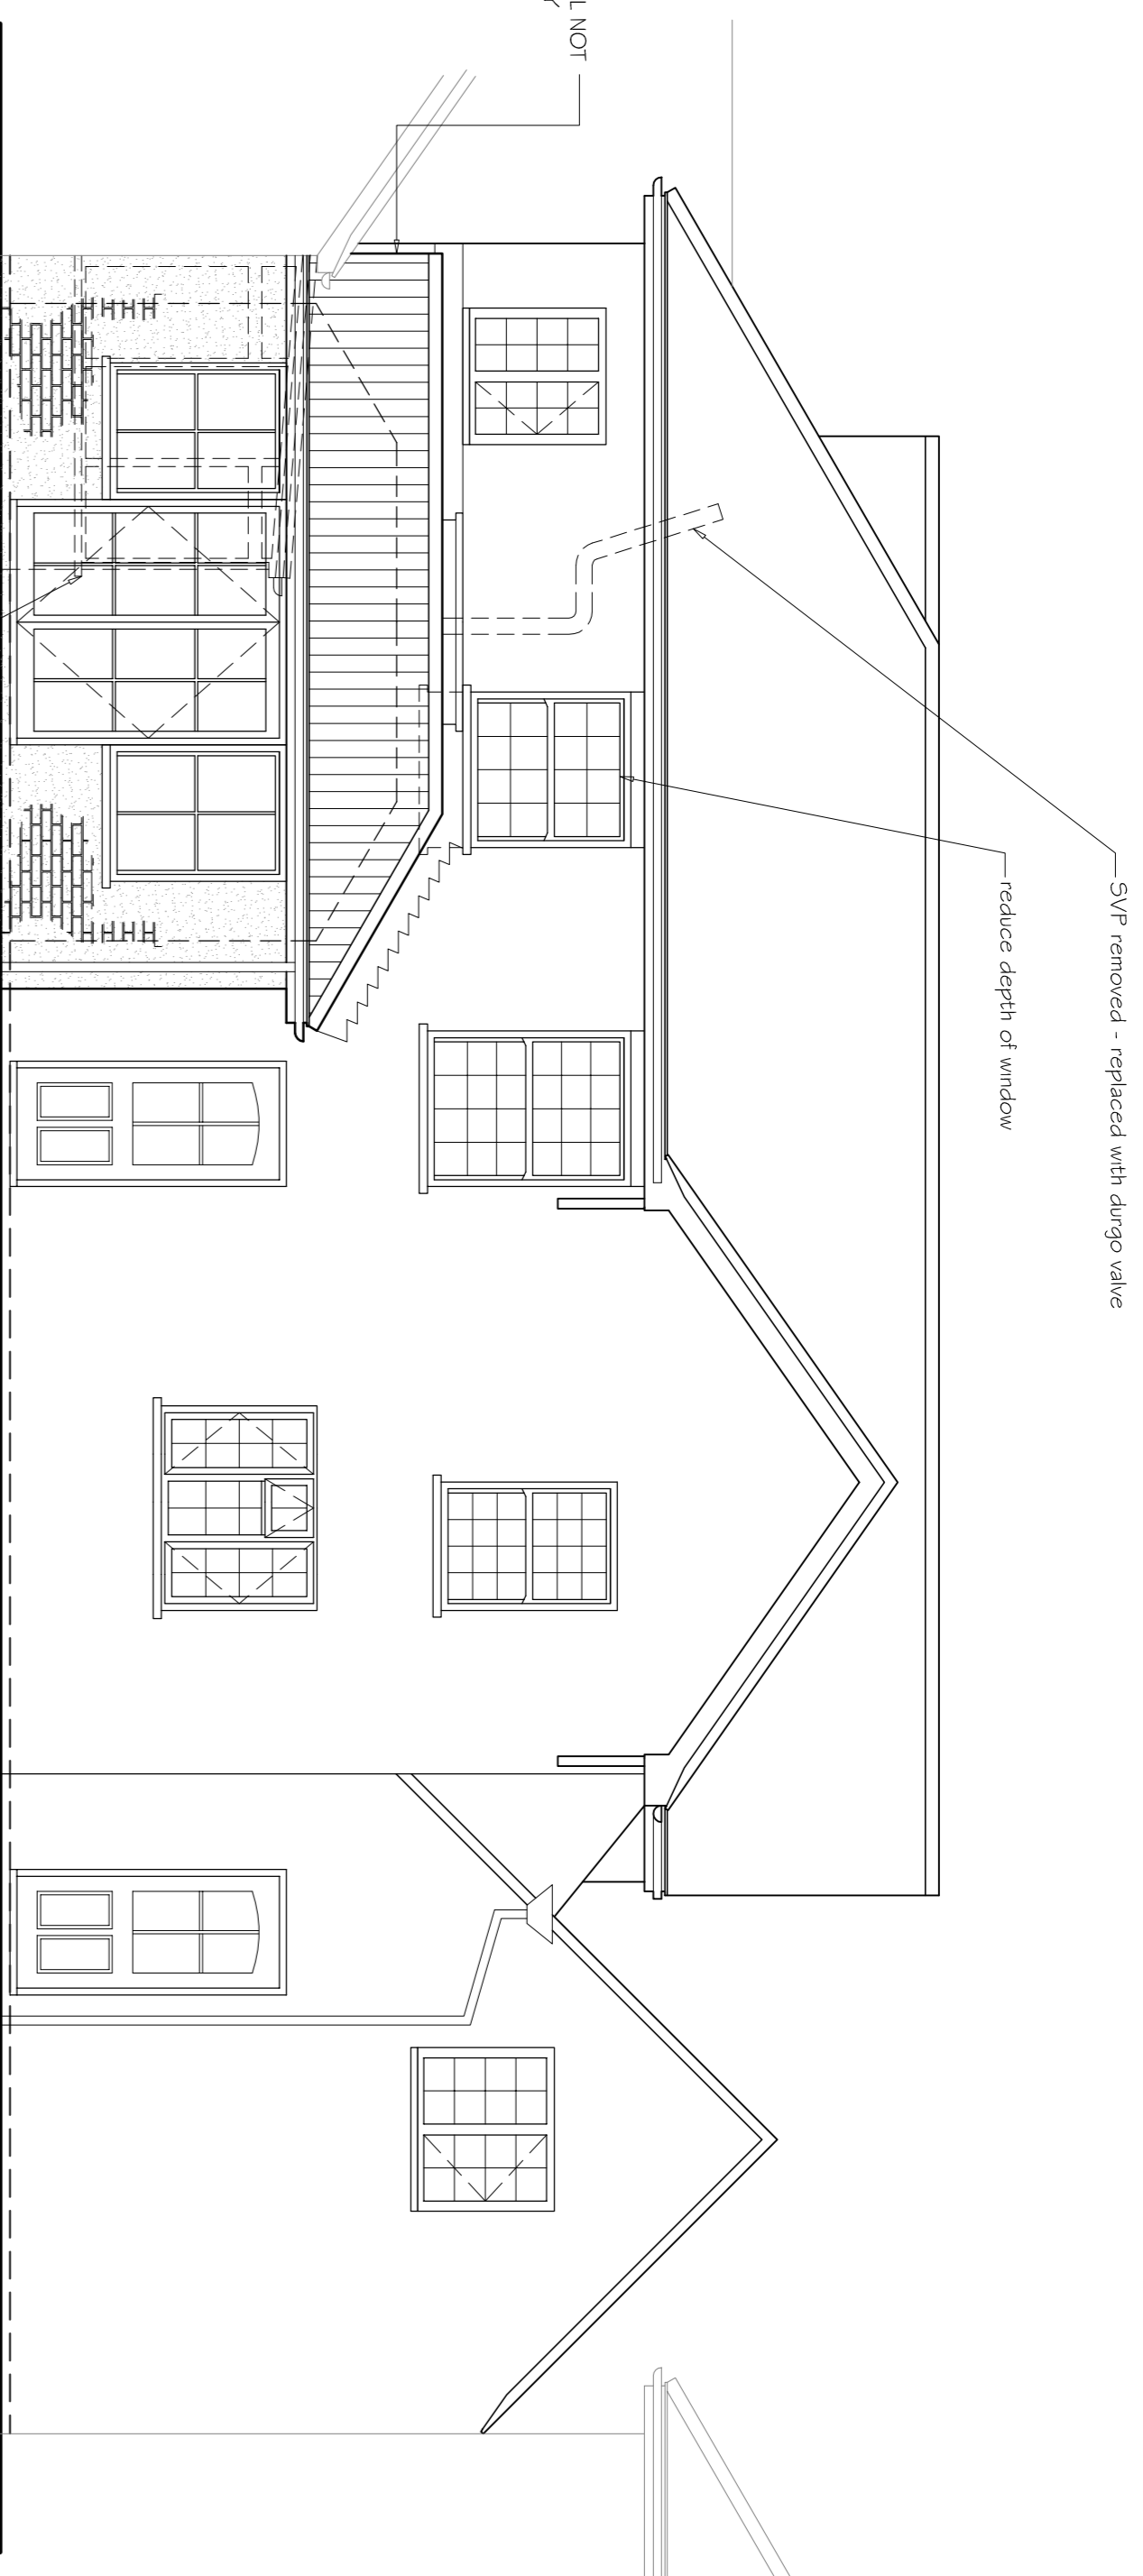


PROPOSED REAR ELEVATION

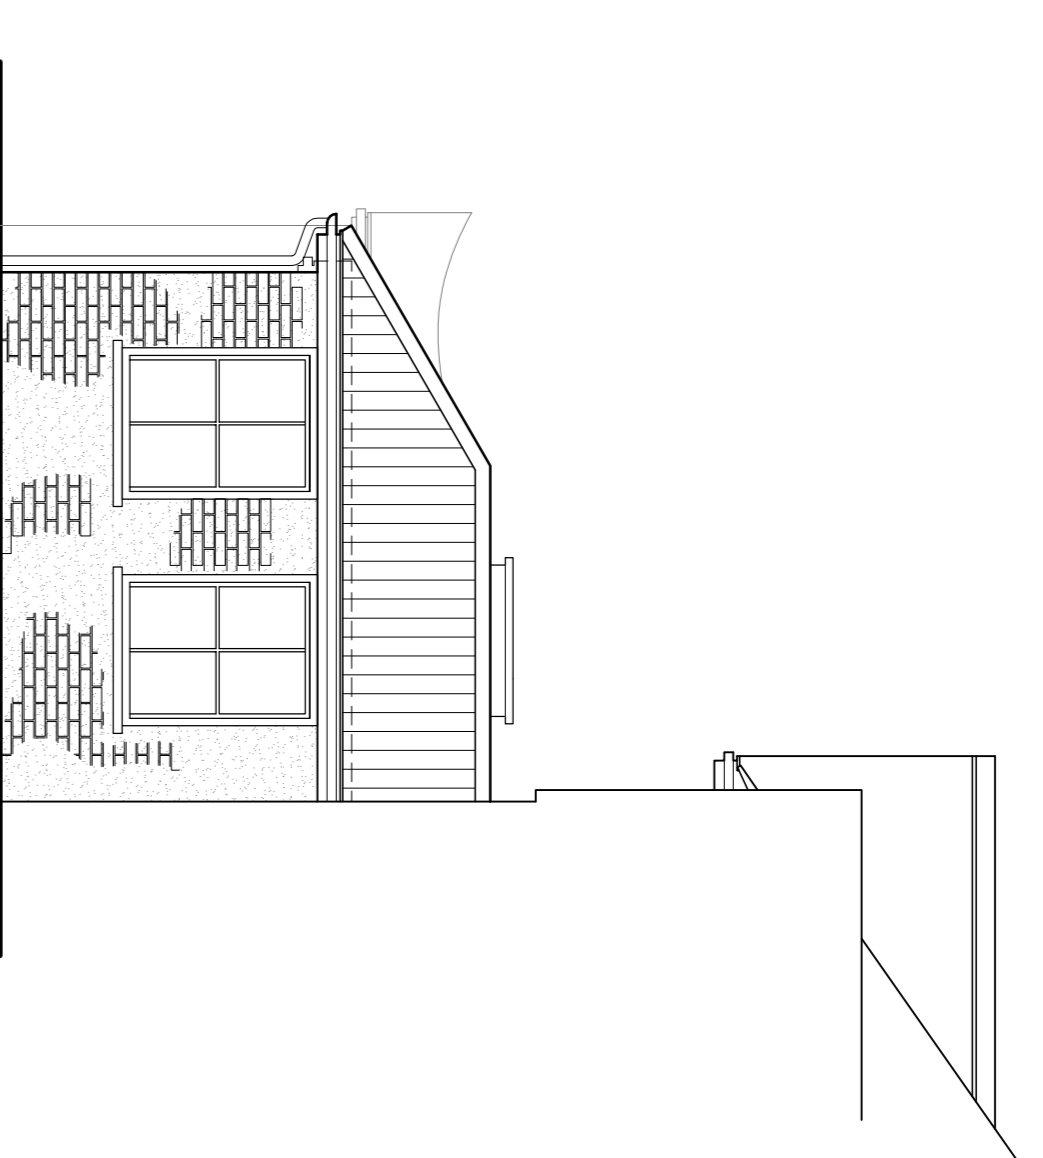


PROPOSED PART SIDE ELEVATION  
SECTION YY

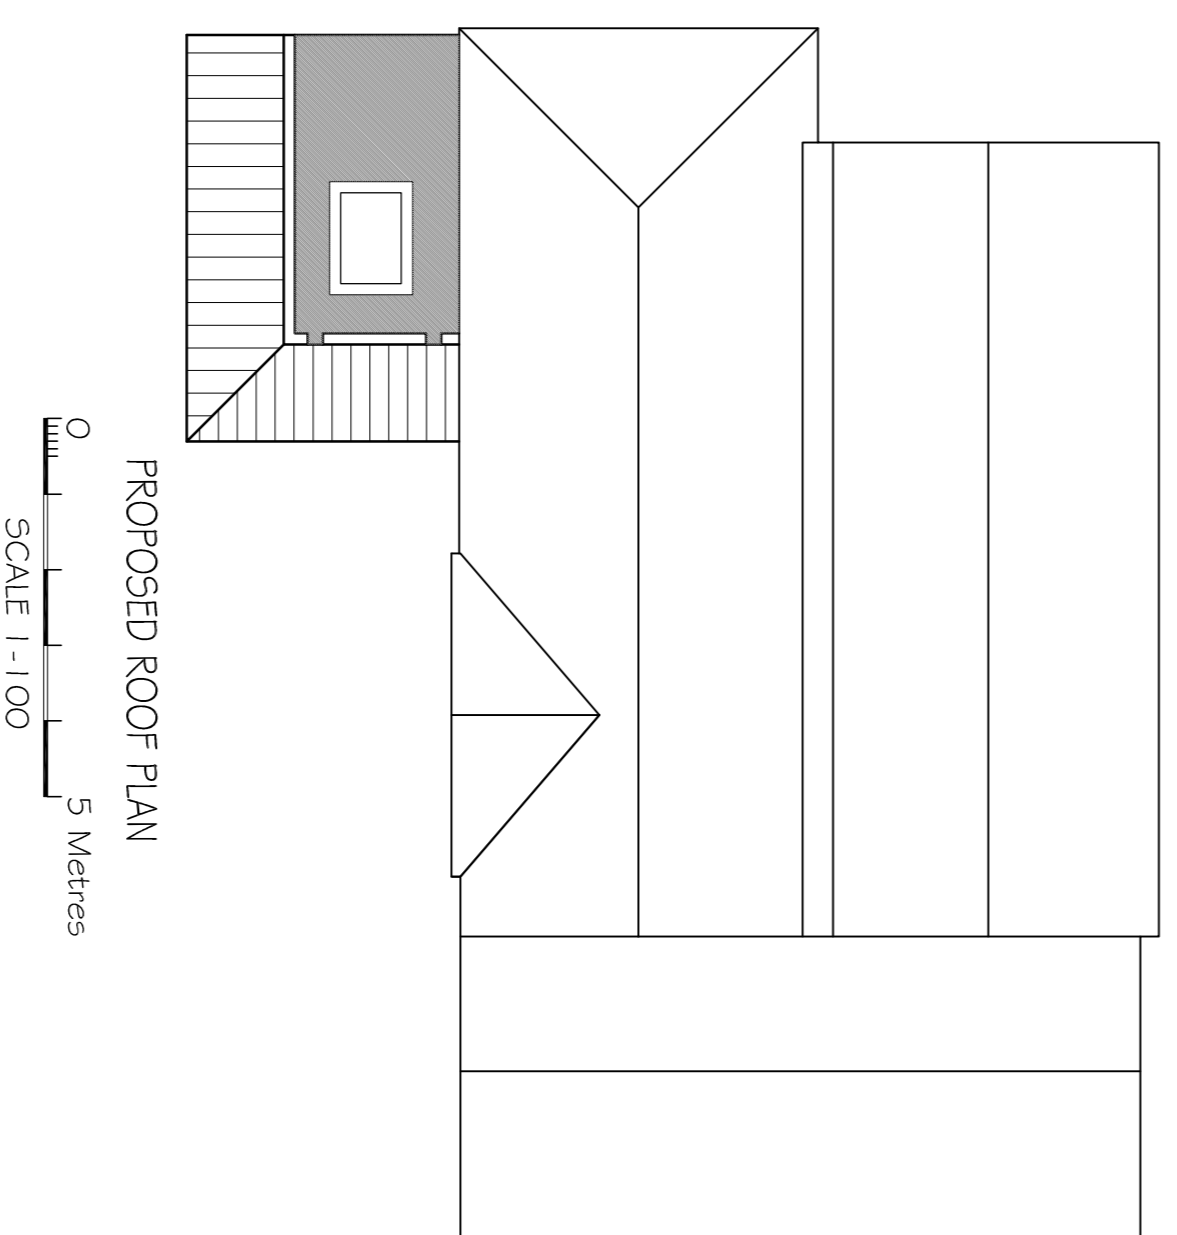

PROPOSED ROOF PLAN  
SCALE 1:100

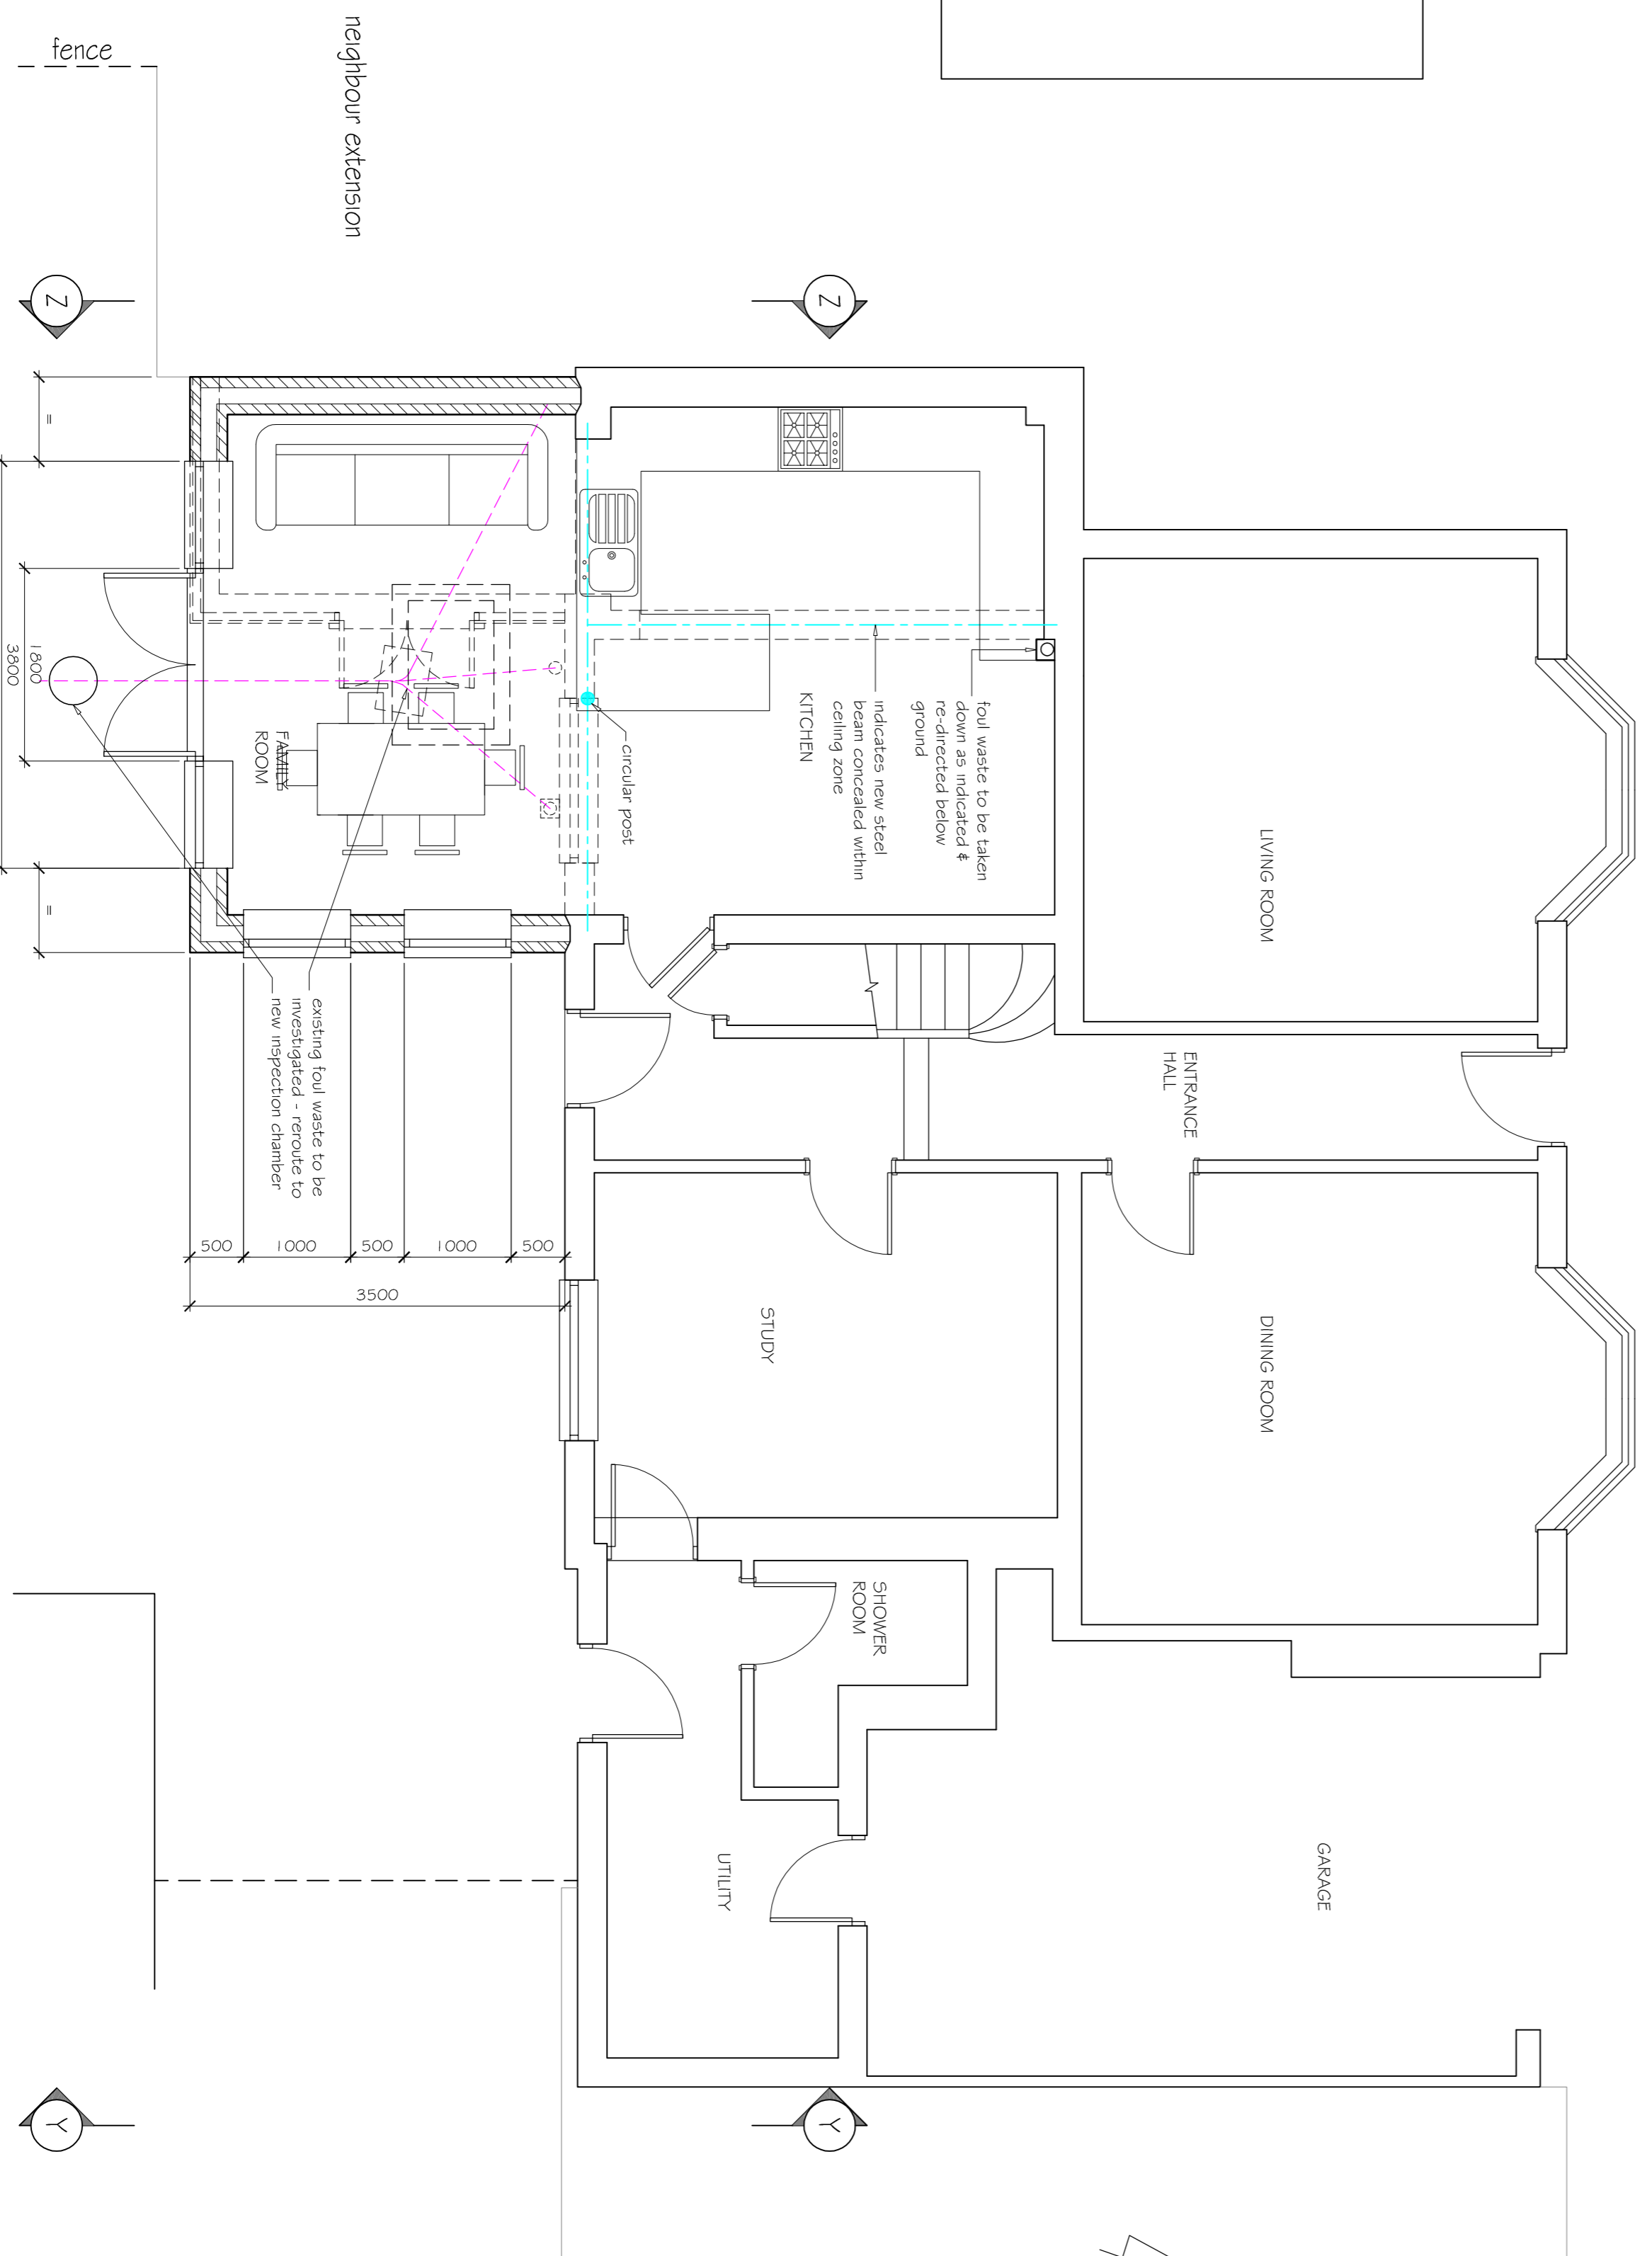

PROPOSED GROUND FLOOR PLAN  
SCALE 1:50

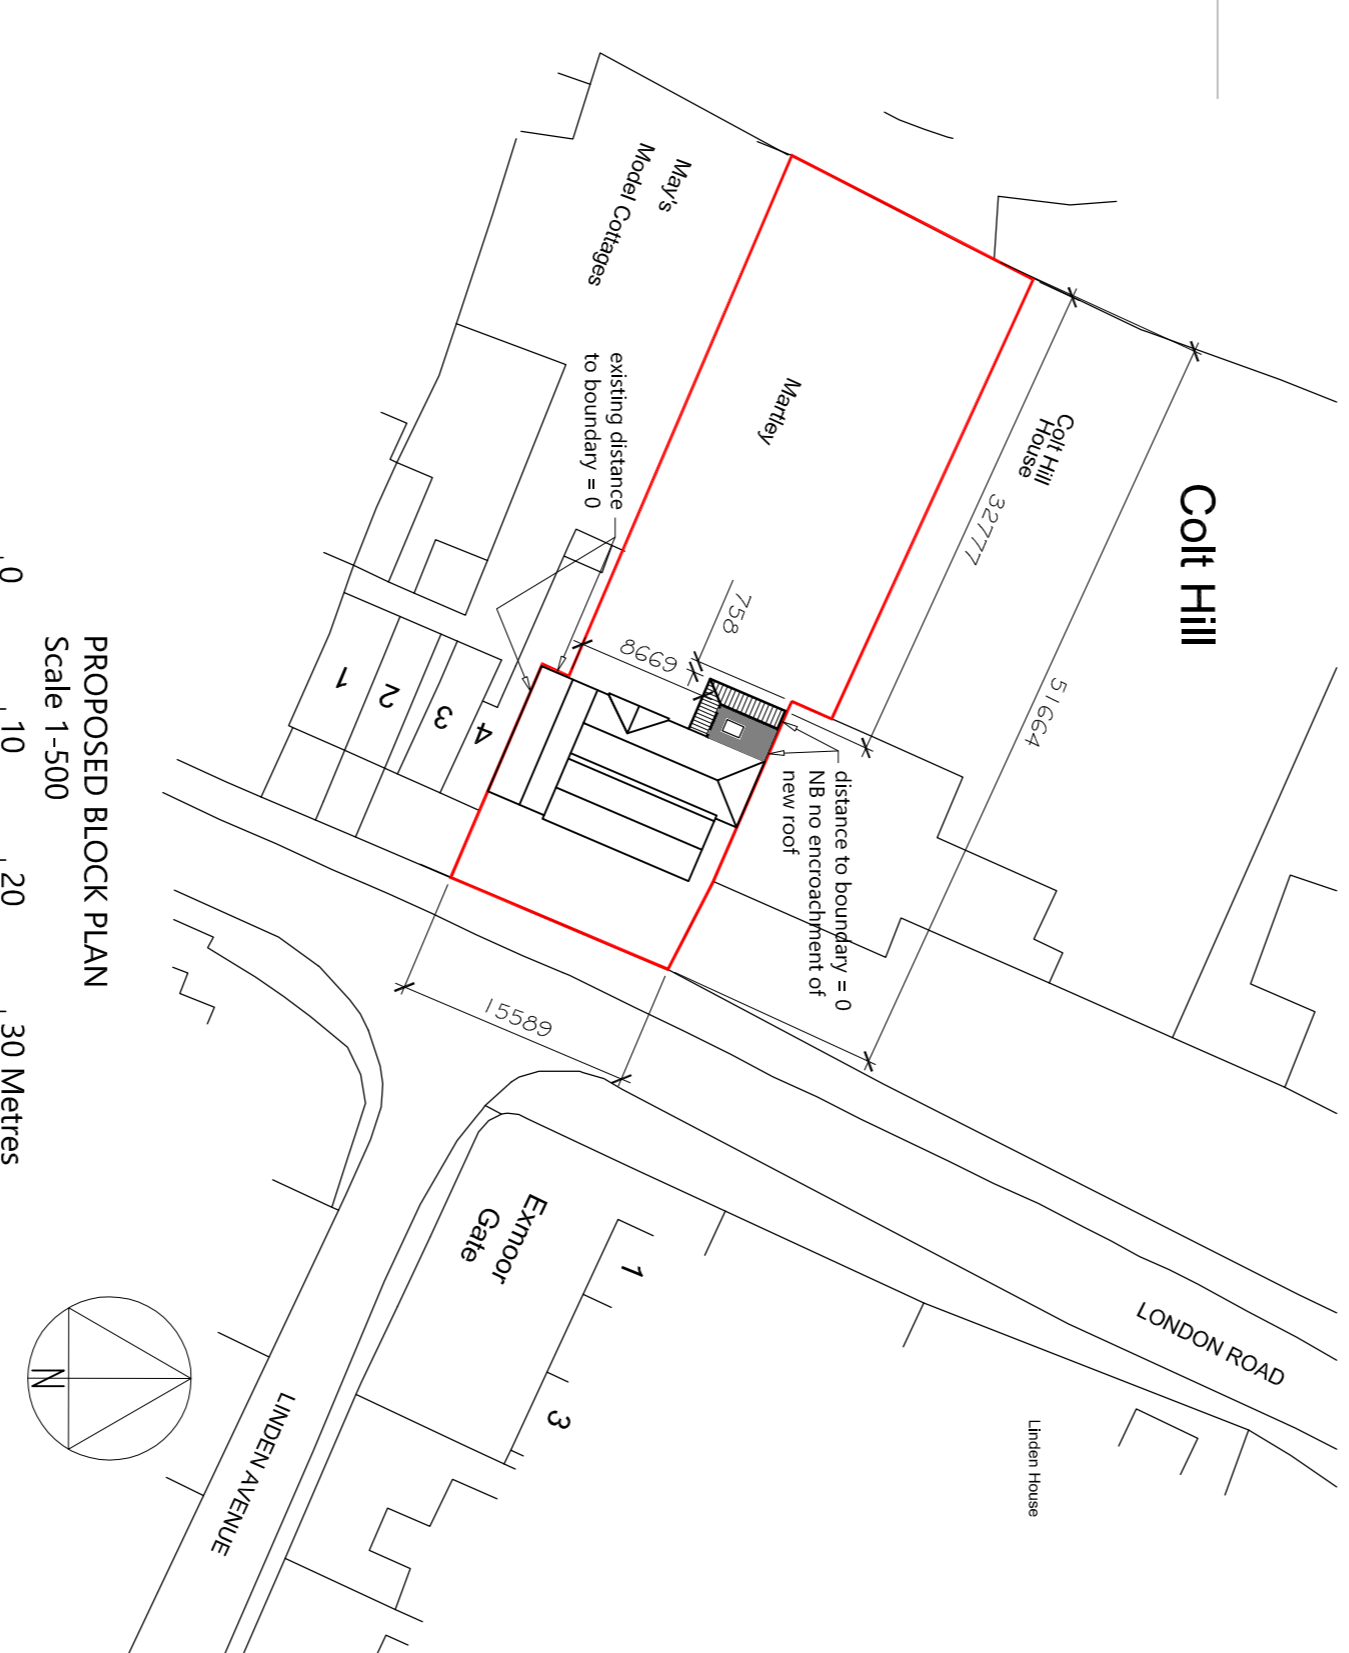

PROPOSED BLOCK PLAN  
Scale 1:500  
© Crown Copyright and database rights 2023 OS Licence no. AC0000849896

**KARL HUGHES BSc(Hons)**

Architectural - Planning - Building Consultant

Sumpsie, Stehster Road, Little London, Hampshire, RG26 5EP

Telephone 07712 892106

client: Mr and Mrs Cowling

project: Mortley House, Colt Hill, Odfron, RG29 1AL

title: PROPOSED PLANS & ELEVATIONS

date: December 2023	drawn: DC / KH
scale: as stated @ A1	drawing no: 02