



Contractors must verify all dimensions on site before setting out, commencing work, or making any shop drawings.

 

LEGEND

- RED LINE DENOTES APPROX. SITE LOCATION
- EXTENT OF APPLICATION DWELLING

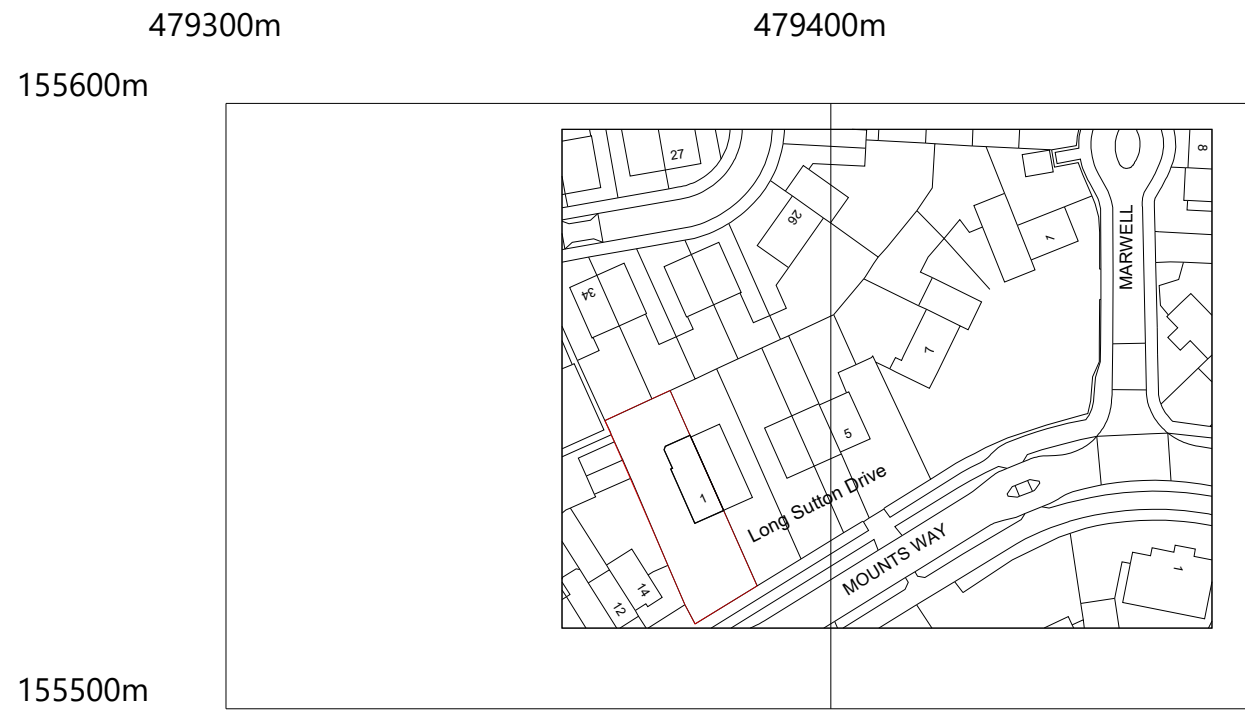

479300m 479400m
155600m
155500m
479300m 479400m
Crown Copyright OS 100019980

SLP SITE LOCATION PLAN SCALE 1:1250

SLBP SITE LOCATION BLOCK PLAN SCALE 1:1250



Rev	Description	Date
Rev B	PLANNING ISSUE	02.03.24
Rev A	CLIENT ISSUE FOR COMMENT	22.02.24

Client
Mr Chris Pound

Job title
1 Long Sutton Drive
Fleet
Hampshire
GU51 1EA

Drawing title
Existing Site Plans

PHILIP ROY ARCHITECTURE
philiproyarchitecture.com

Scale	Date	Drawn
1:500 @ A3	02.24	PR

PLANNING ISSUE

INFORMATION ONLY

Drawing No	Rev
0177-P-002	REV B