

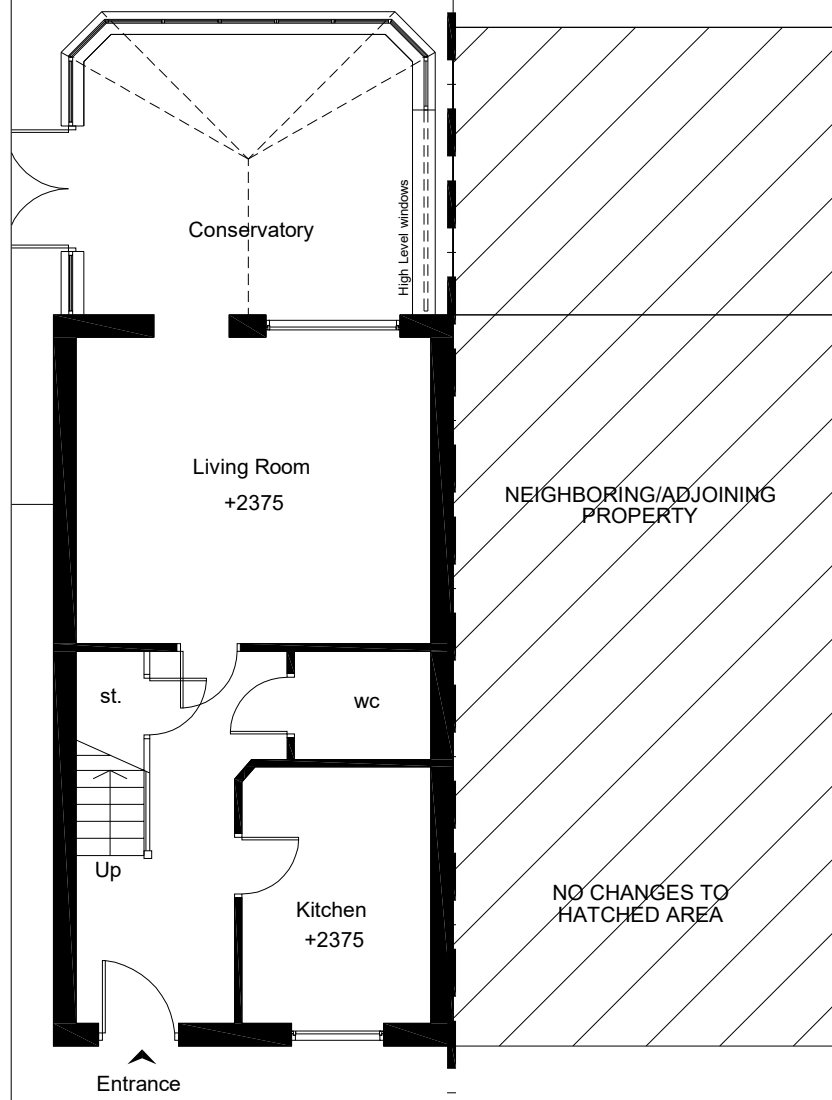


Contractors must verify all dimensions on site before setting out, commencing work, or making any shop drawings.

 


**GROUND FLOOR**  
1.100 @ A3

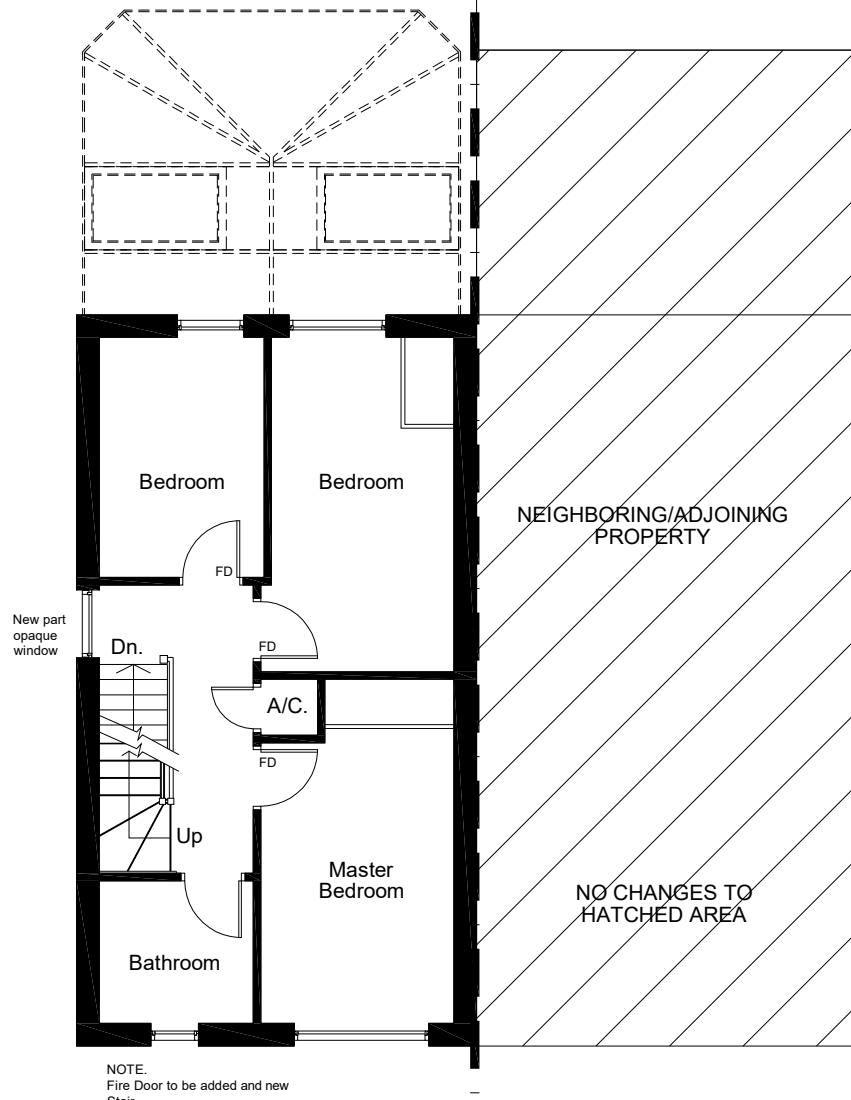

**FIRST FLOOR**  
1.100 @ A3

NOTE:  
Fire Door to be added and new Stair

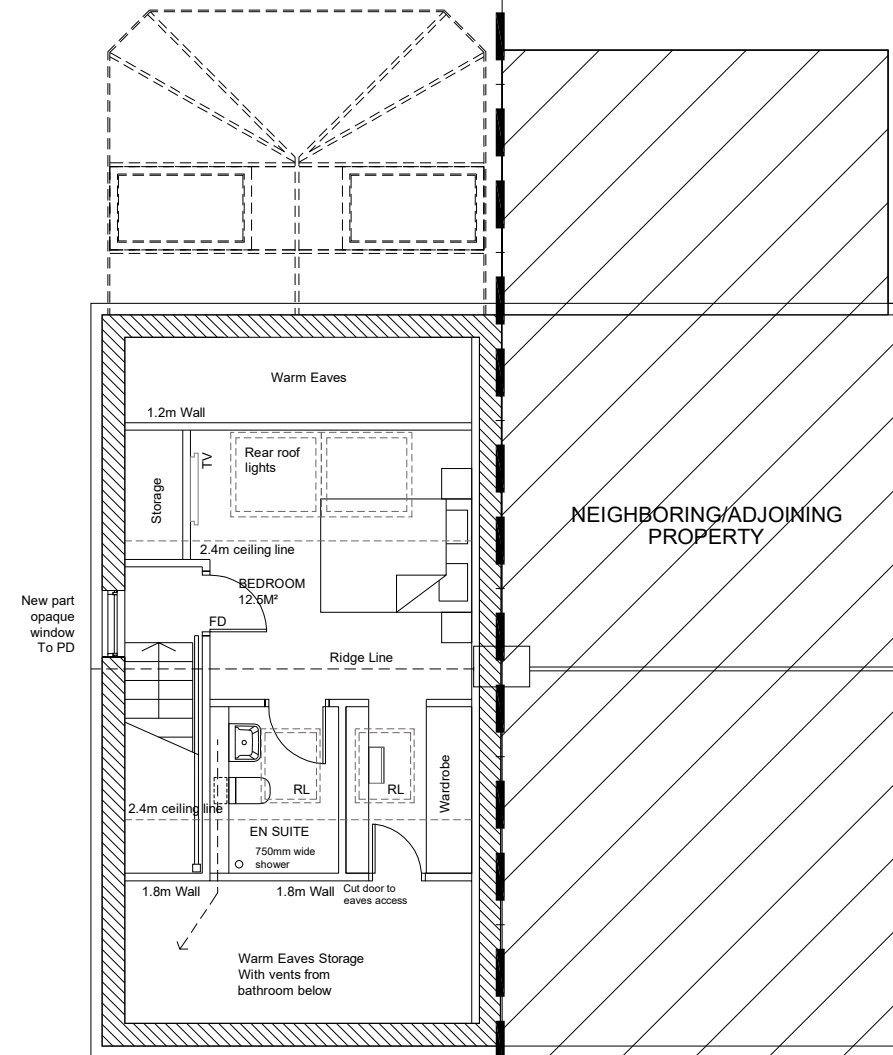

**SECOND FLOOR**  
1.100 @ A3

PROPOSED FLOOR PLANS

SCALE 1:100



Rev	Description	Date
Rev B	PLANNING ISSUE	02.03.24
Rev A	CLIENT ISSUE FOR COMMENT	22.02.24

Client  
Mr Chris Pound

Job title  
1 Long Sutton Drive  
Fleet  
Hampshire  
GU51 1EA

Drawing title  
Proposed Floor Plans

PHILIP ROY ARCHITECTURE  
philiproyarchitecture.com

Scale	Date	Drawn
1.100 @ A3	02.24	PR

PLANNING ISSUE

INFORMATION ONLY

Drawing No	REV
0177-P-010	REV B