

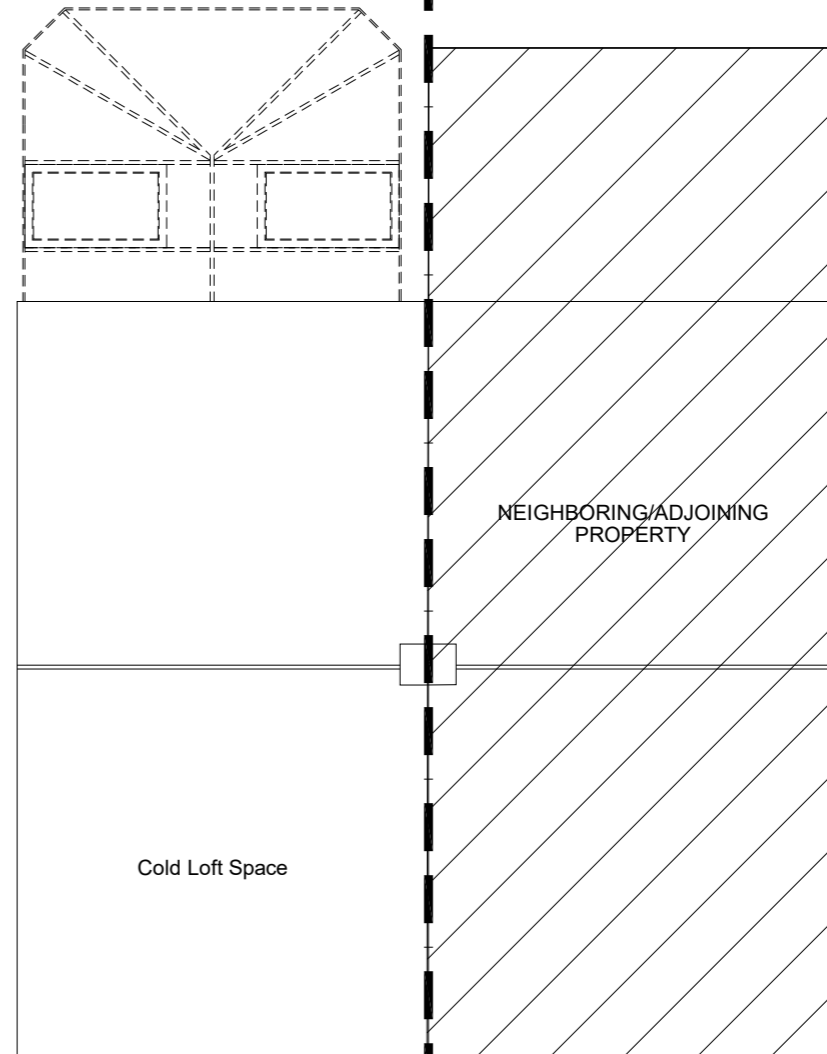
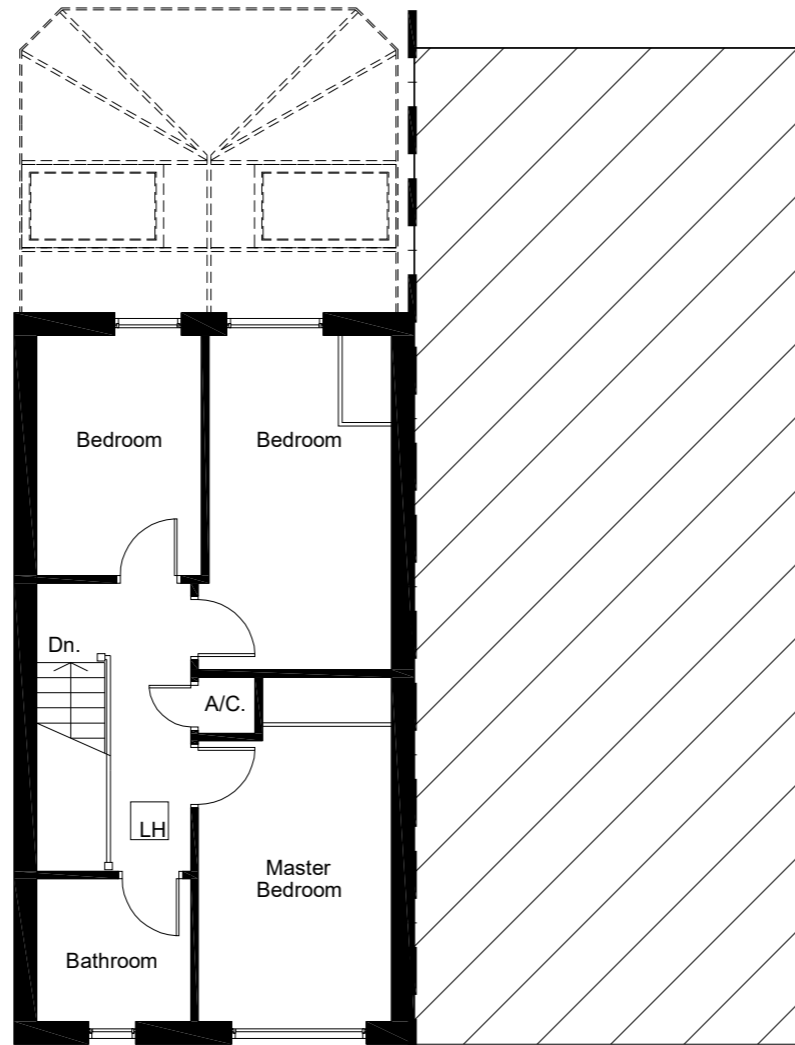


Contractors must verify all dimensions on site before setting out, commencing work, or making any shop drawings.

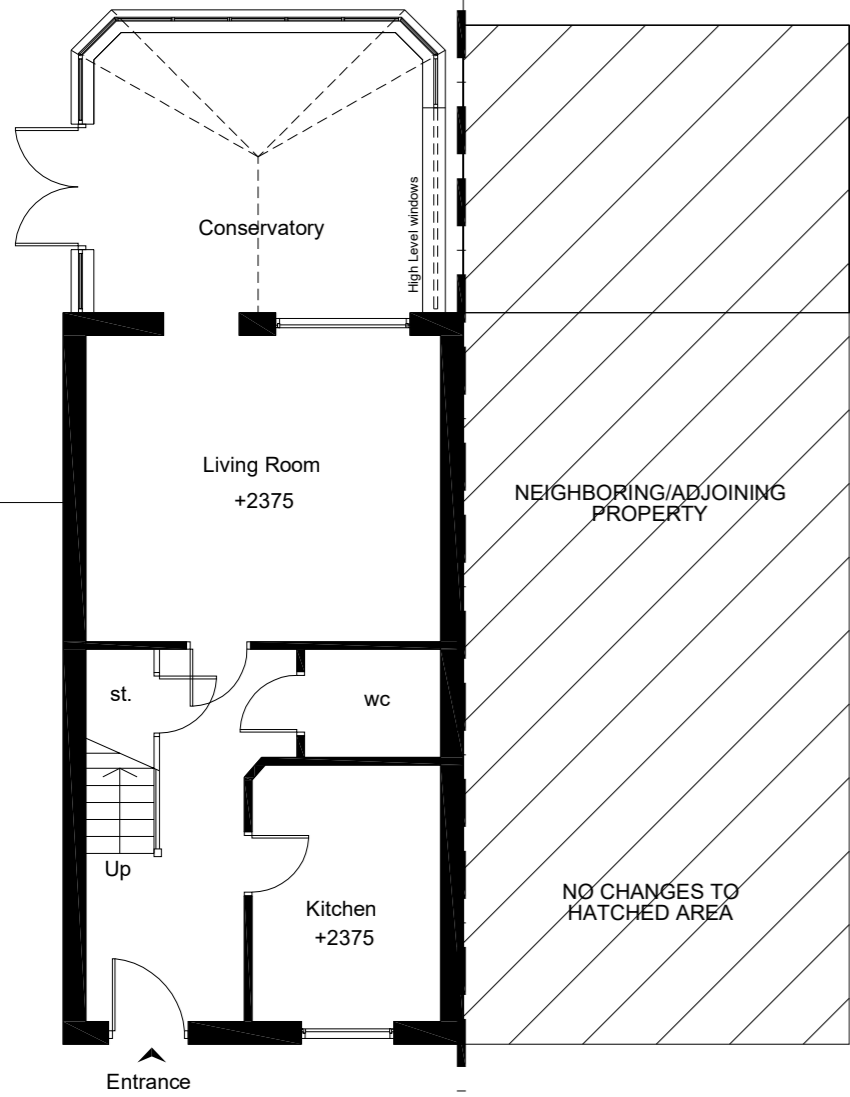

EXISTING FLOOR PLANS

SCALE 1:100

 

Rev	Description	Date
Rev B	PLANNING ISSUE	02.03.24
Rev A	CLIENT ISSUE FOR COMMENT	22.02.24

Client  
Mr Chris Pound

Job title  
1 Long Sutton Drive  
Fleet  
Hampshire  
GU51 1EA

Drawing title  
Existing Floor Plans

PHILIP ROY ARCHITECTURE  
philproyarchitecture.com

Scale	Date	Drawn
1:500 @ A3	02.24	PR

**PLANNING ISSUE**

INFORMATION ONLY

Drawing No	REV
0177-P-004	REV B