



Contractors must verify all dimensions on site before setting out, commencing work, or making any shop drawings.

 


LEGEND

- RED LINE DENOTES APPROX. SITE LOCATION
- EXTENT OF APPLICATION DWELLING

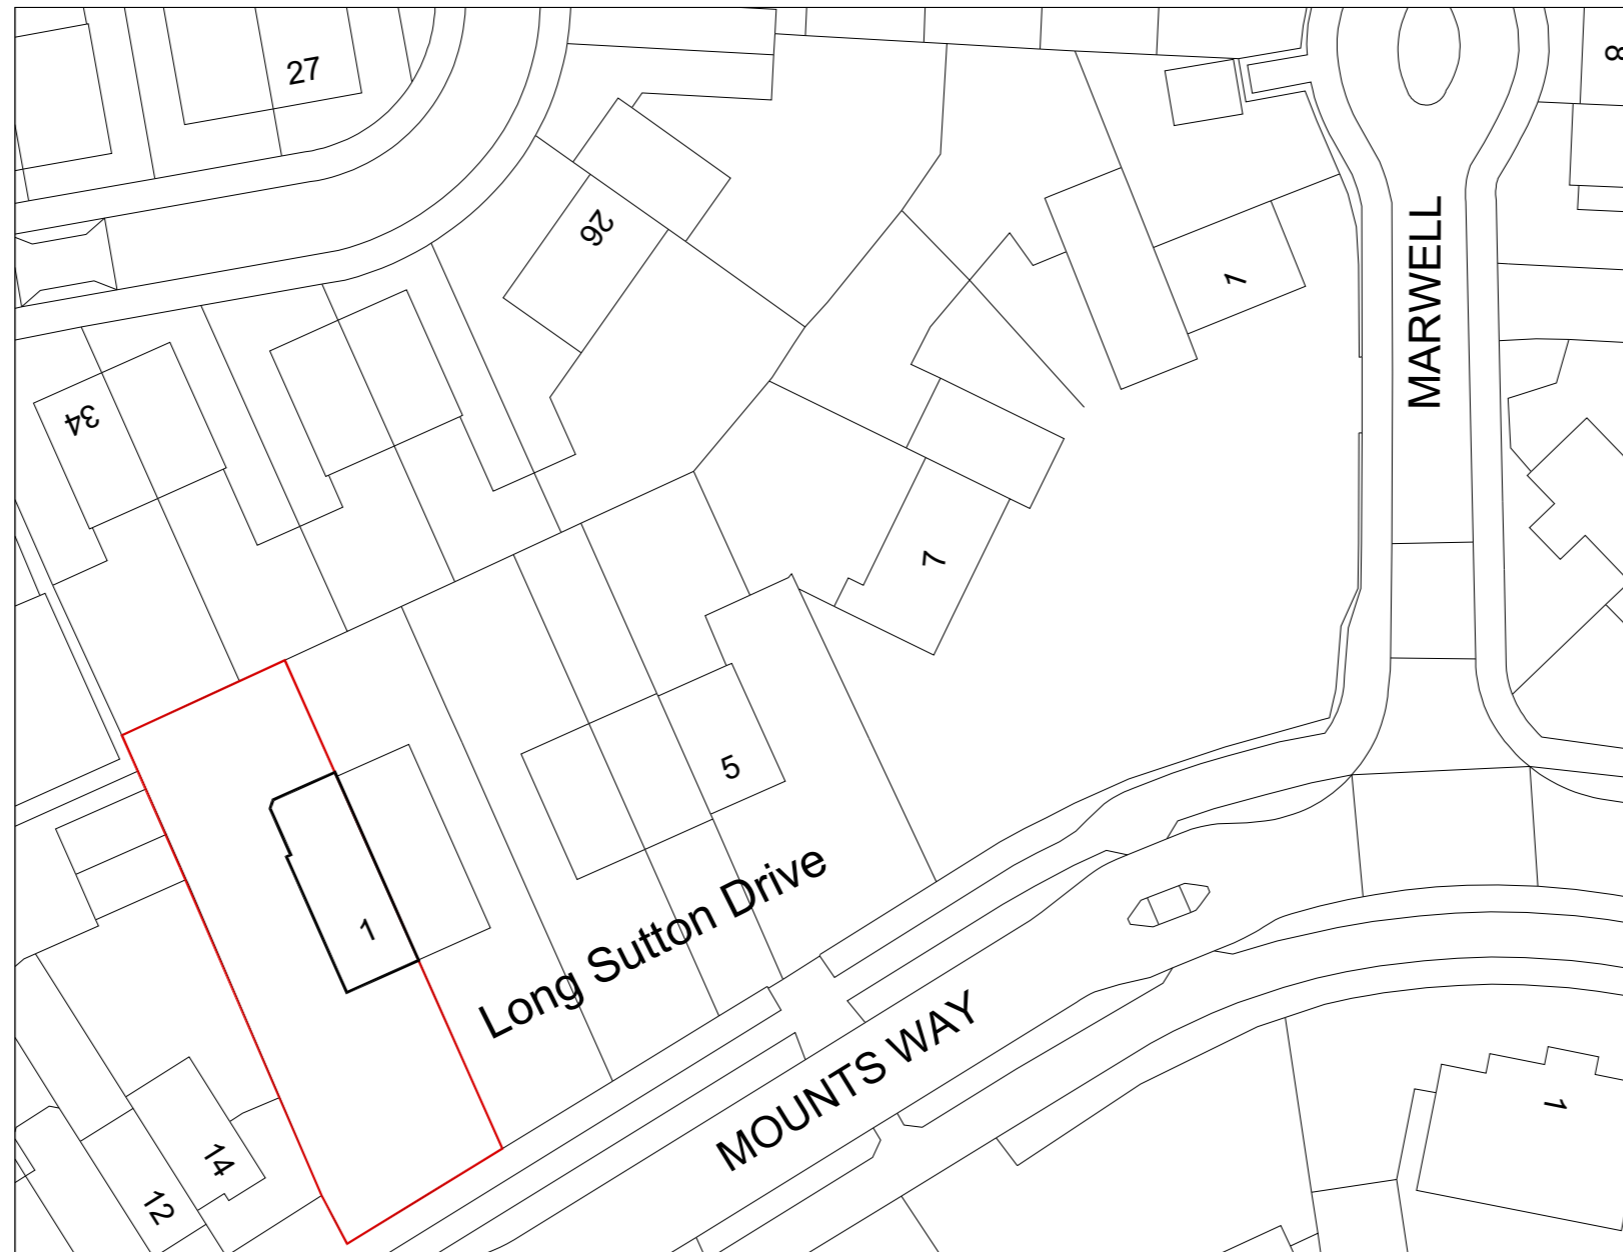

SLP SITE LOCATION PLAN

SCALE 1:500

 

Rev	Description	Date
Rev B	PLANNING ISSUE	02.03.24
Rev A	CLIENT ISSUE FOR COMMENT	22.02.24

Client
Mr Chris Pound

Job title
1 Long Sutton Drive
Fleet
Hampshire
GU51 1EA

Drawing title
Existing Site Plan

PHILIP ROY ARCHITECTURE
philproyarchitecture.com

Scale	Date	Drawn
1:500 @ A3	02.24	PR

PLANNING ISSUE

INFORMATION ONLY

Drawing No	Rev
0177-P-001	REV B