



WEST ELEVATION PROPOSED




NORTH ELEVATION PROPOSED




EAST ELEVATION AS PROPOSED



SOUTH ELEVATION AS PROPOSED

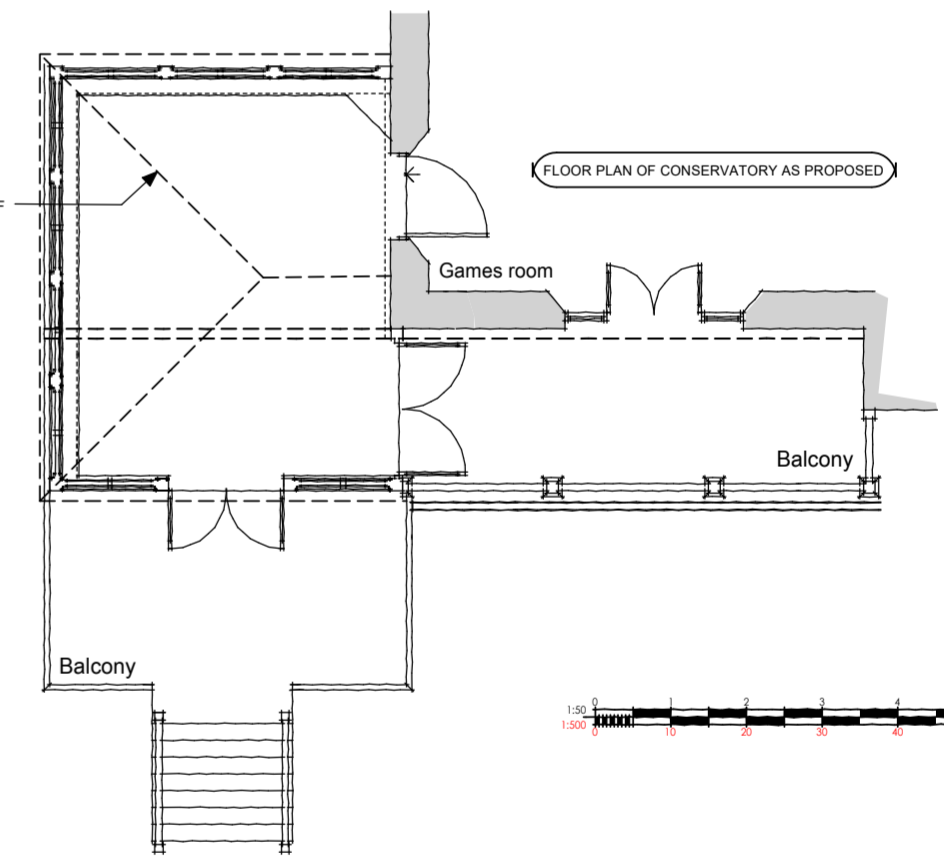

FLOOR PLAN OF CONSERVATORY AS PROPOSED

 

<small>THIS DRAWING IS COPYRIGHT AND MUST NOT BE REPRODUCED OR COPIED IN ANY WAY WITHOUT THE PERMISSION OF SJM ARCHITECTURAL SERVICES</small>	drawing title PLANS AND ELEVATIONS AS PROPOSED	project no 2023-20	drawing no P2	rev B	date 07-08-2023	scale 1:100
	project title PROPOSED ADDITIONS AND ALTERATIONS TO EXISTING CONSERVATORY ROOM AND ADDITION OF 2NO WINDOWS TO EXISTING GAMES ROOM / STUDY 7 and 7A QUEENS ROAD / SHANKLIN / ISLE OF WIGHT	SJM Architectural Services 48c CASTLE ROAD, NEWPORT, ISLE OF WIGHT PO30 1DP TEL : (01983) 525009 MOB 07951190513 E-MAIL: stewartmcluckie@sky.com				