




WEST ELEVATION




NORTH ELEVATION



EAST ELEVATION

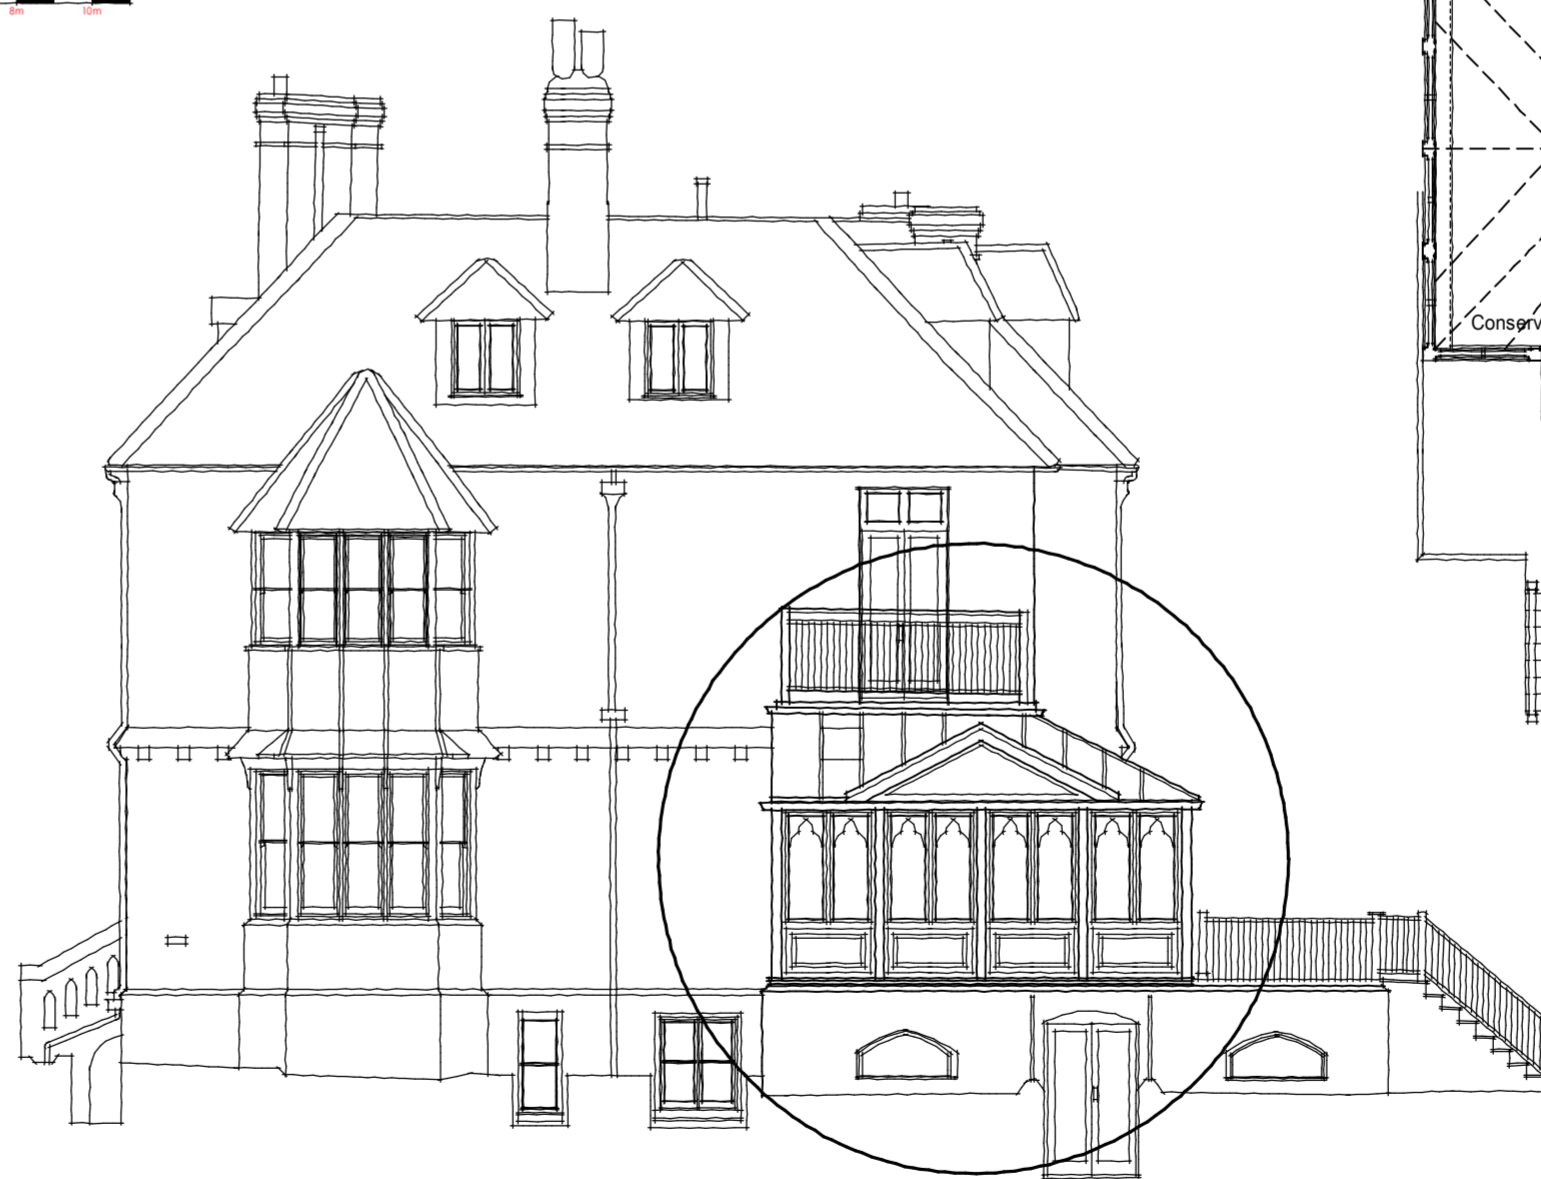

SOUTH ELEVATION

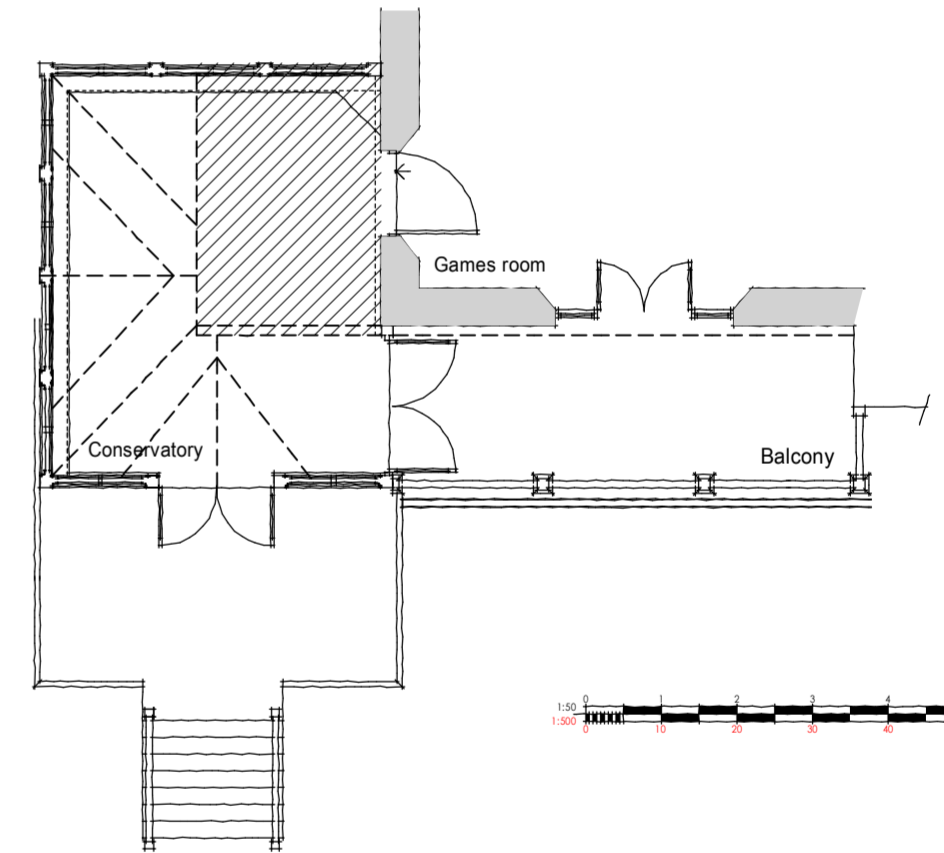

<small>THIS DRAWING IS COPYRIGHT AND MUST NOT BE REPRODUCED OR COPIED IN ANY WAY WITHOUT THE PERMISSION OF SJM ARCHITECTURAL SERVICES</small>	<b>drawing title</b> PLANS AND ELEVATIONS AS EXISTING	<b>project no</b> 2023-20	<b>drawing no</b> P1	<b>rev</b> 	<b>date</b> 07-08-2023	<b>scale</b> 1:100
	<b>project title</b> PROPOSED ADDITIONS AND ALTERATIONS TO EXISTING CONSERVATORY ROOM AND ADDITION OF 2NO WINDOWS TO EXISTING GAMES ROOM / STUDY 7 and 7A QUEENS ROAD / SHANKLIN / ISLE OF WIGHT	<b>SJM Architectural Services</b> 48c CASTLE ROAD, NEWPORT ISLE OF WIGHT PO30 1DP TEL : (01983) 525009 MOB 07951190513 E-MAIL: <a href="mailto:stewartmcluckie@sky.com">stewartmcluckie@sky.com</a>				