




South Elevation


← extension →




← extension →  
Section AA (Barn East Elevation)

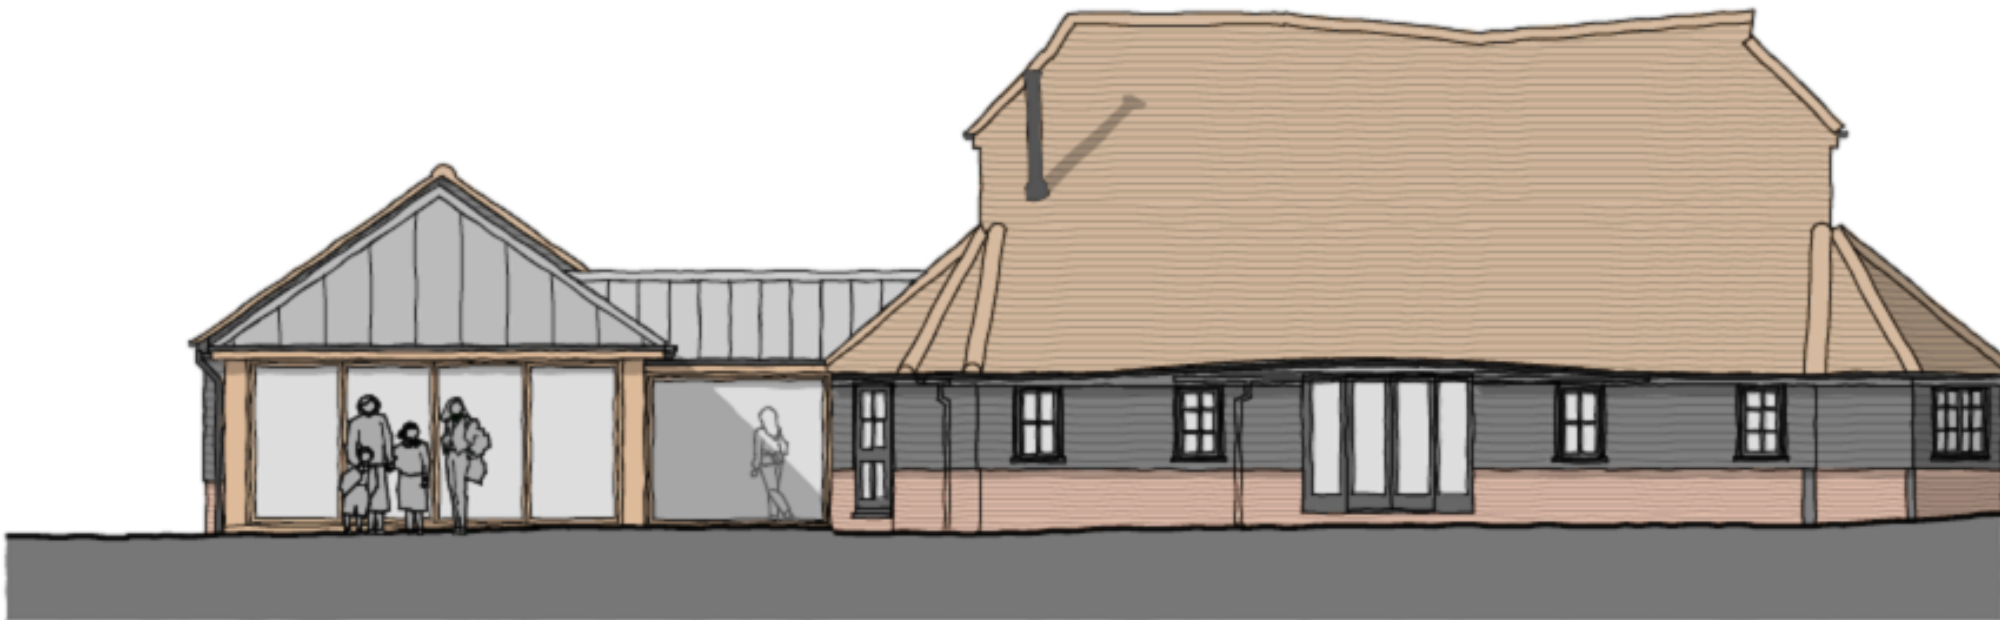

← extension →  
North Elevation

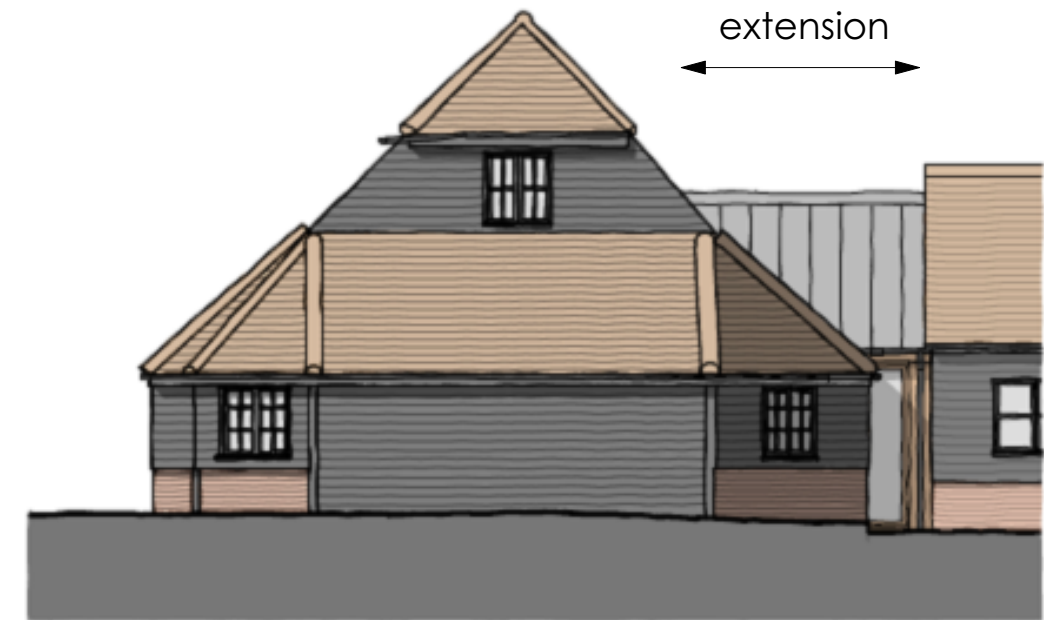

← extension →  
West Elevation

 

© Nye Saunders Ltd - Chartered Architects

Rev	Amendments	Date

<small>Do not scale from this drawing except for Planning Application purposes All dimensions are to be verified prior to construction</small> <small>This drawing is prepared for Local Authority approval on behalf of the applicant named below and/or named on the planning or building regulation application forms and may be used for no other purpose. The copyright of the drawing and designs remains the architect's. All copies are for information only about the application; they may be used for no other purpose without the express written permission of Nye Saunders Ltd Chartered Architects.</small>	Project	Project No.	Drawing No.	Revision.	Date
	Lucas Green, Manor Barn	22010	P203	-	Jan'24
	Drawing Title	Scale	Paper Size	Drawn By	Checked By
Elevations Sheet 1 - Proposed	1:100	A3	EY	MS	

**nyesaunders**  
 CHARTERED ARCHITECTS  
 3 Church Street, Godalming, Surrey. GU7 1EQ  
[www.nyesaunders.co.uk](http://www.nyesaunders.co.uk) e-mail: [info@nyesaunders.co.uk](mailto:info@nyesaunders.co.uk) Tel: 01483 418600