




N1 Existing Front Elevation 1:100

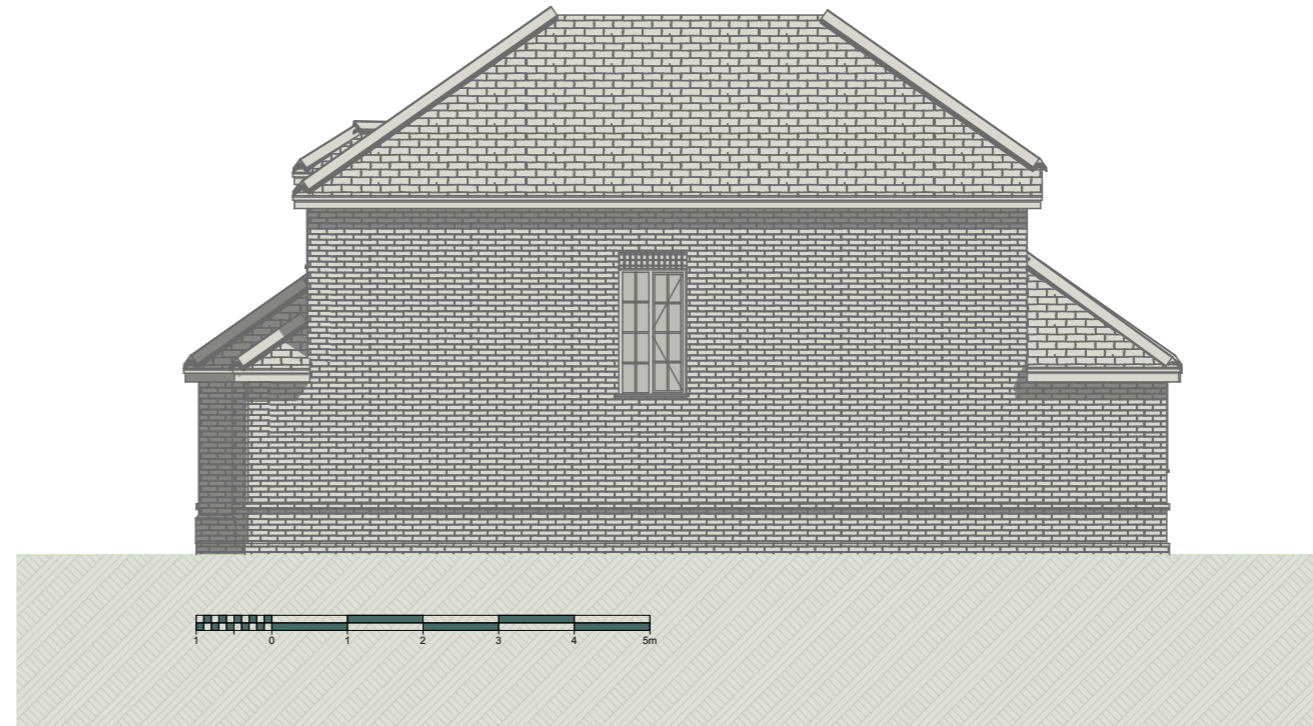

W1 Existing Side Elevation 1:100

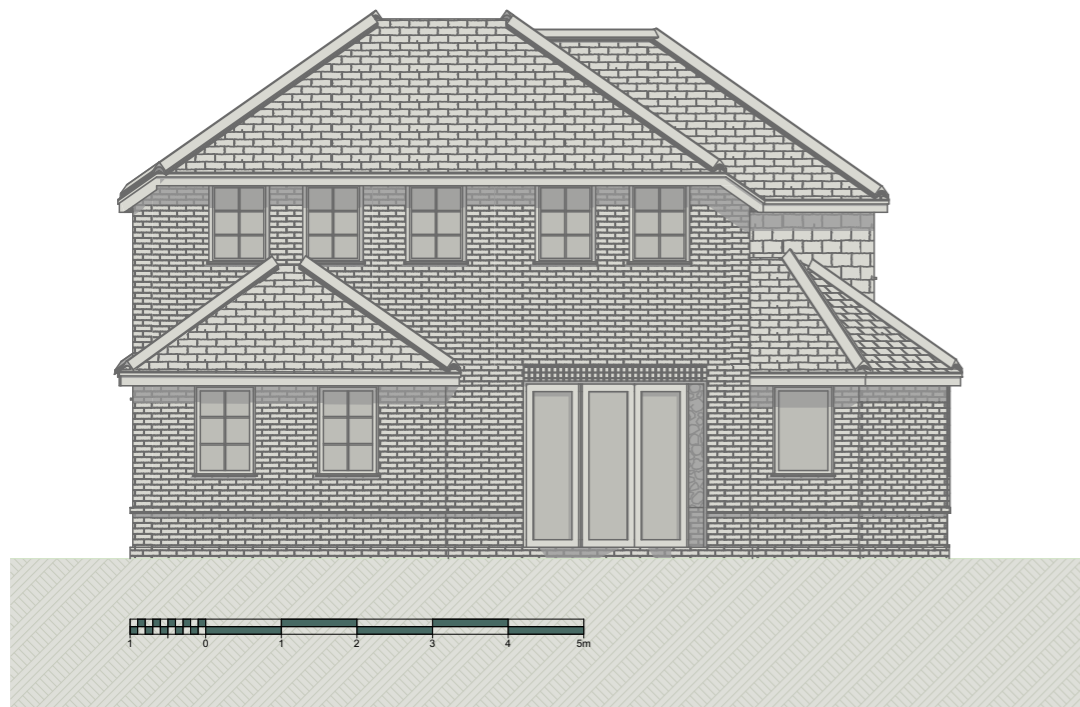

S1 Existing Rear Elevation 1:100

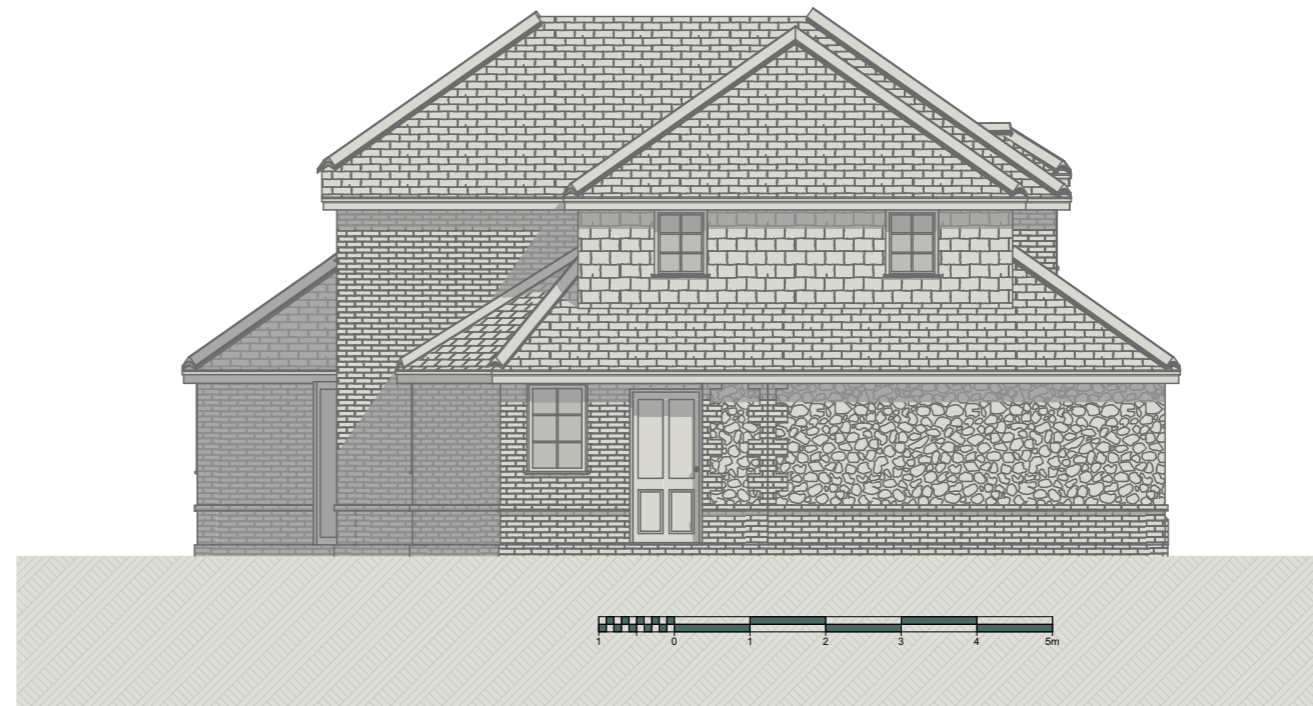

E1 Existing Side Elevation 1:100



© 2024 NEIL WARNER ARCHITECTURE LTD
ALL RIGHTS RESERVED

info@neilwarner.co.uk
01483 747705
www.neilwarner.co.uk

CLIENT:
Mr and Mrs Lynch

PROJECT DESCRIPTION:
Two Storey Rear Extension
and Single Storey Rear
Extension

PROJECT STATUS:
PLANNING ISSUE

SITE ADDRESS:
Grren Hedges, Brentmoor
Road, Wesyt End, Surrey

Rev.0

Date

Rev. Detail

SCALE: 1:100

PRINT: A3

CHECKED BY:

DATE: 04/03/2024 07:48

DRAWING TITLE:
Existing Elevations

DRAWING NUMBER:

A-201P

not for construction