



# PROPOSED PLANS & ELEVATIONS


Broad Fall Farm, Gubberford Lane, Scorton, PR3 1BL

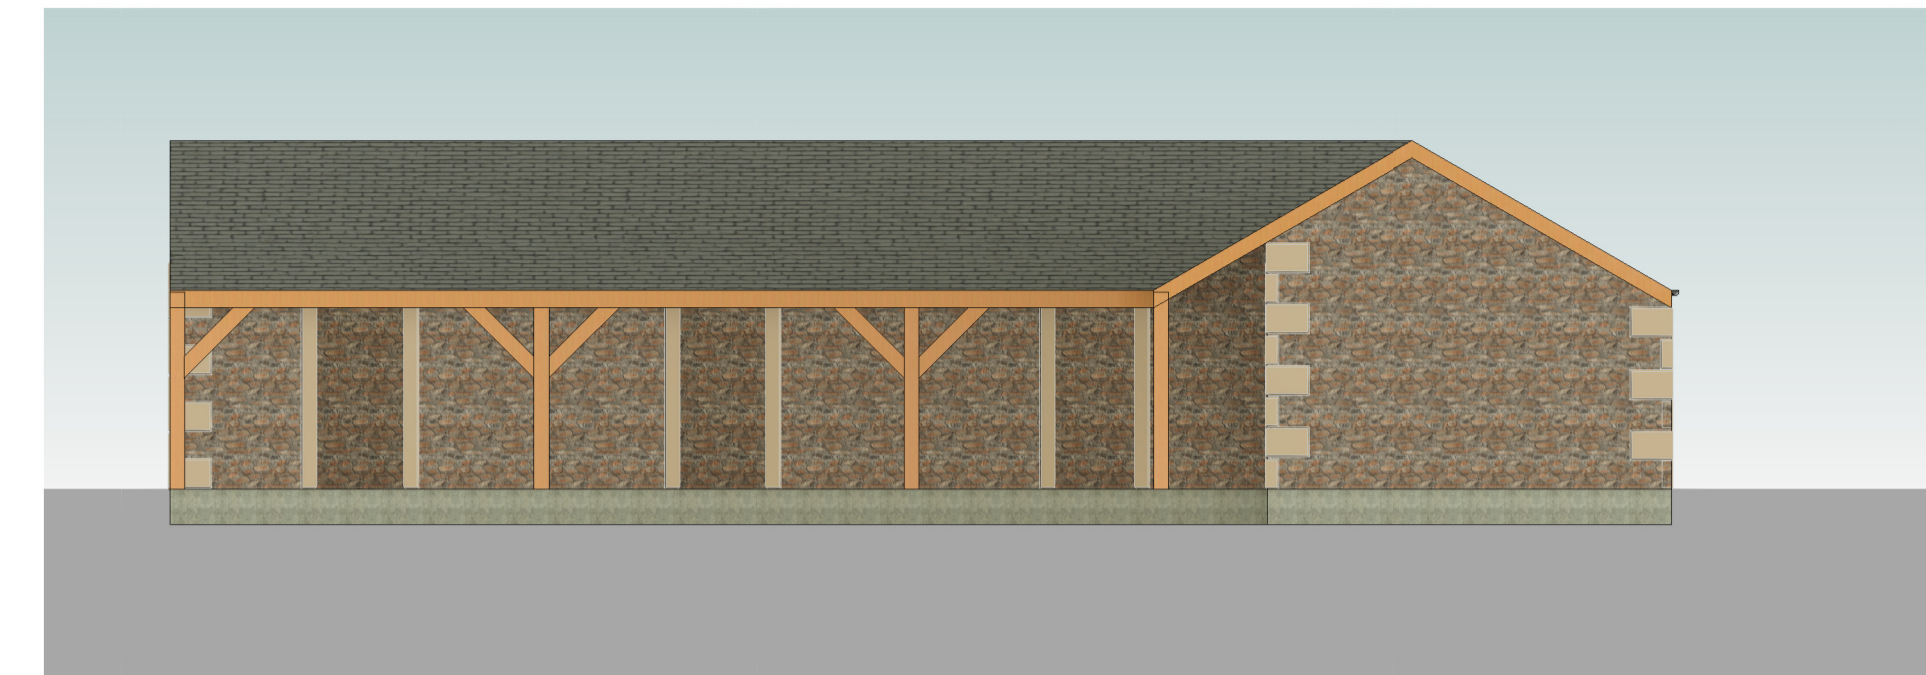


**GROUND FLOOR PLAN**  
1 : 50

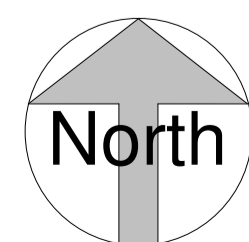


**NORTH ELEVATION**  
1 : 100

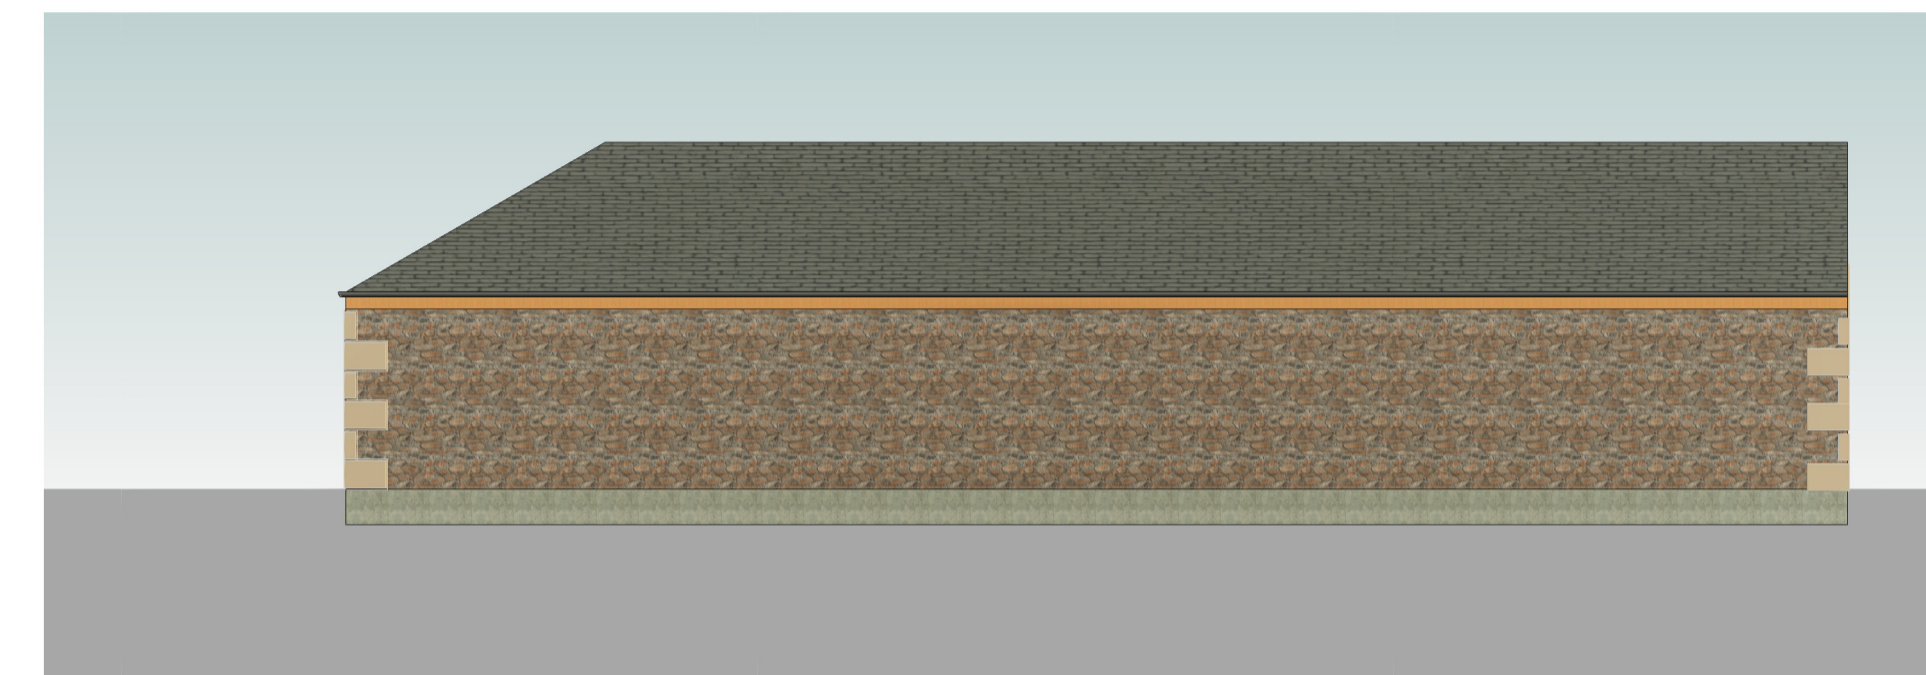


**SOUTH ELEVATION**  
1 : 100

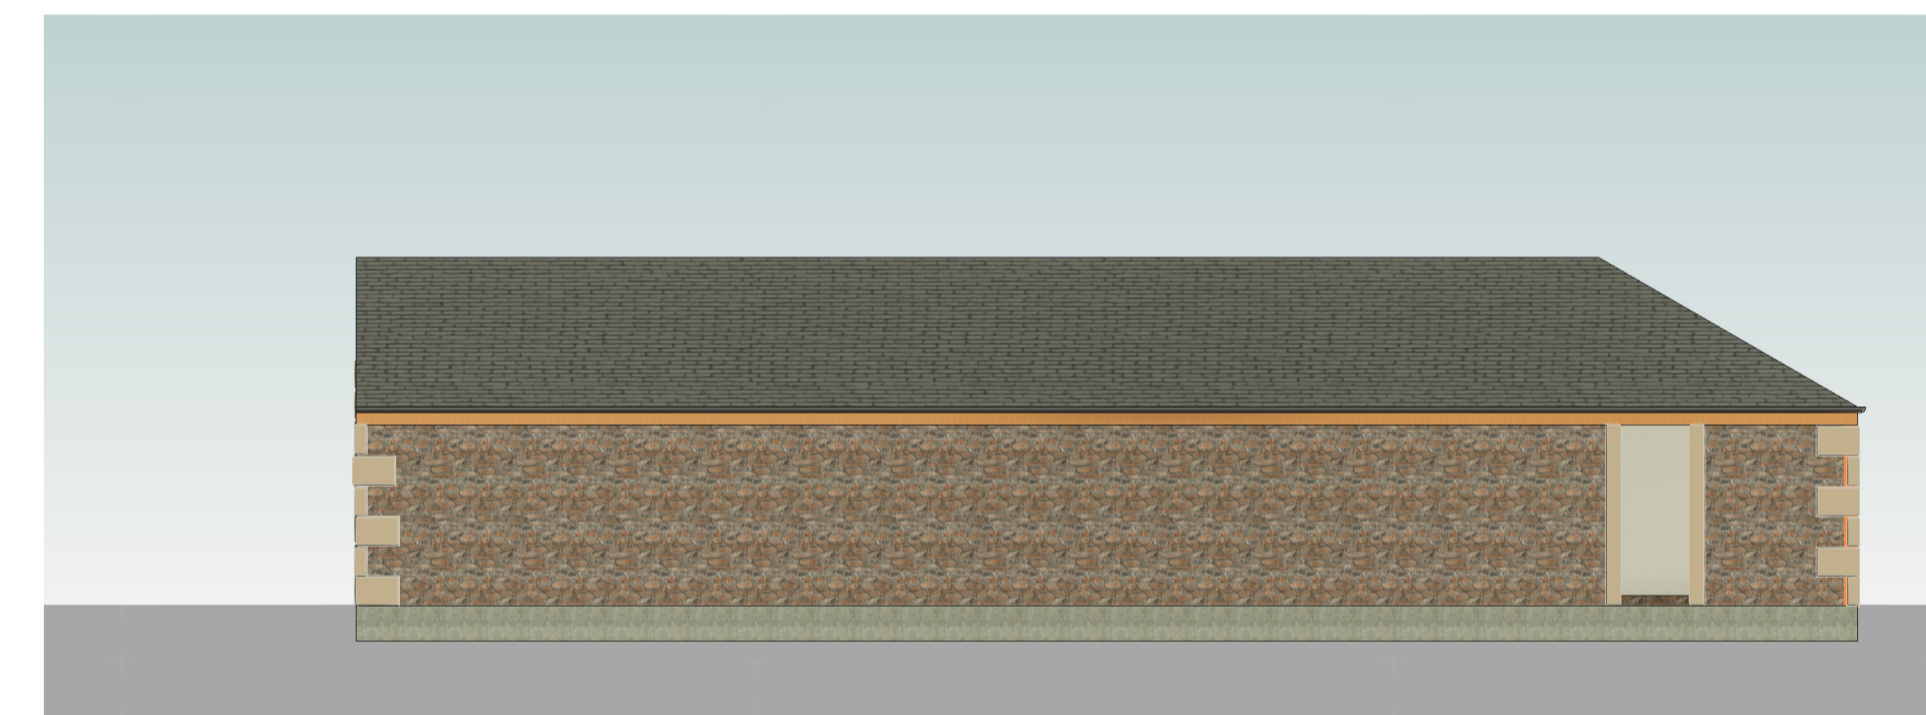

**WEST ELEVATION**  
1 : 100

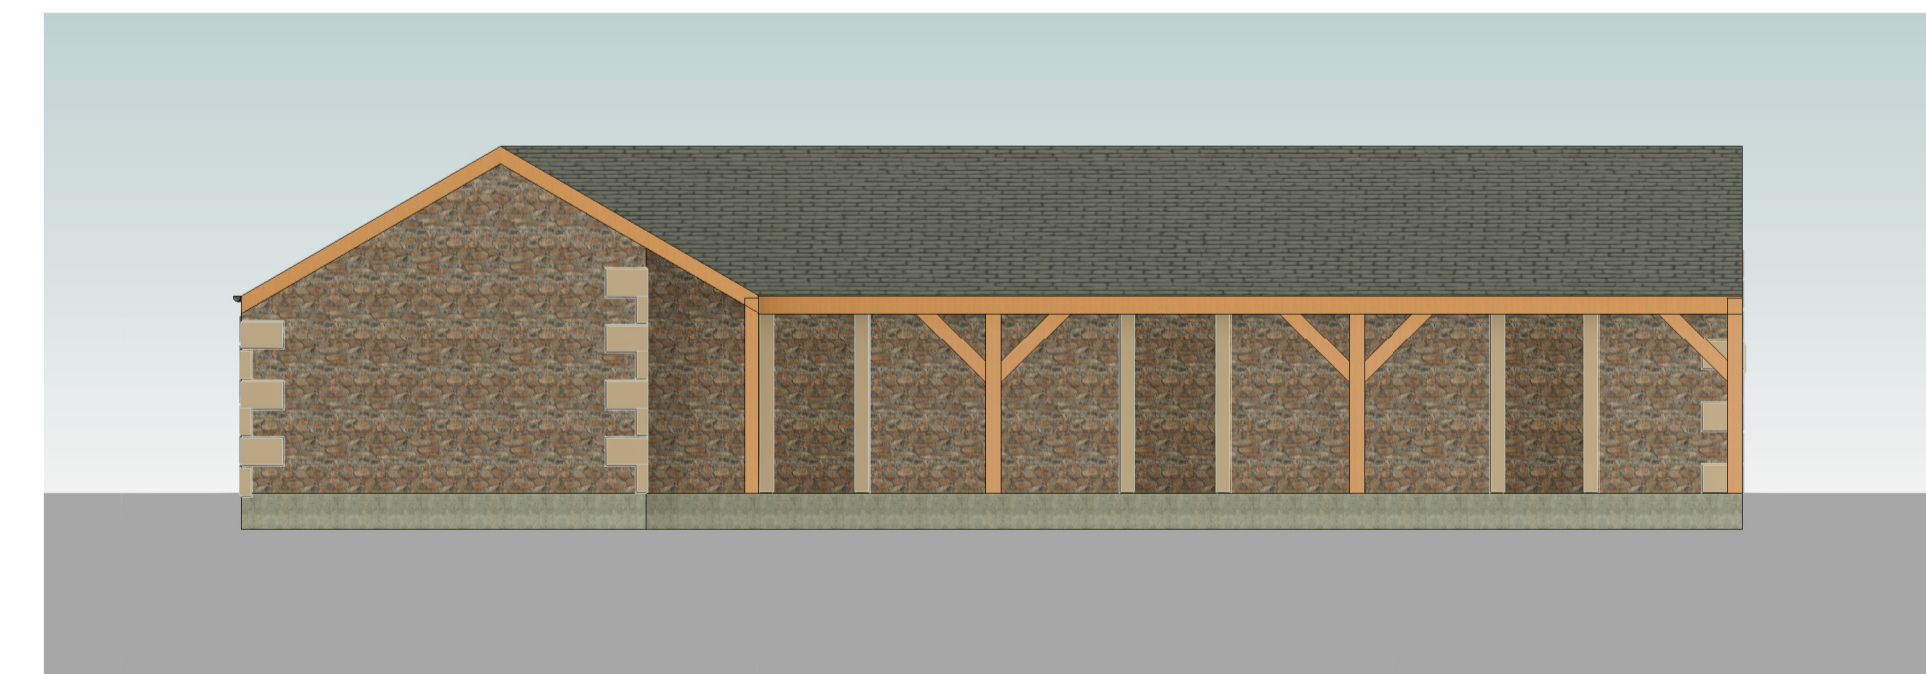

**EAST ELEVATION**  
1 : 100

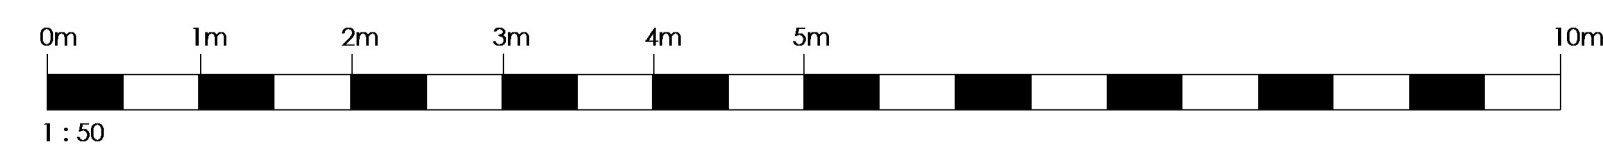

<b>GA ASSOCIATES</b> planning • architecture • design	
T: 01995 604514 E: info@GrahamAnthonyAssociates.com W: www.GrahamAnthonyAssociates.com	2 CROSTON VILLA HIGH STREET GRESTON PRESTON PR3 1EA
CLIENT M & A GASKELL	DWG STATUS Project Status
<b>PROPOSED FLOOR PLANS &amp; ELEVATIONS:</b> Broad Fall Farm, Gubberford Lane, Scorton, PR3 1BL	
DRAWING No. GA3457-PPE-01	DATE 1:50/100@A1 NOV23