





REAR ELEVATION




FRONT ELEVATION

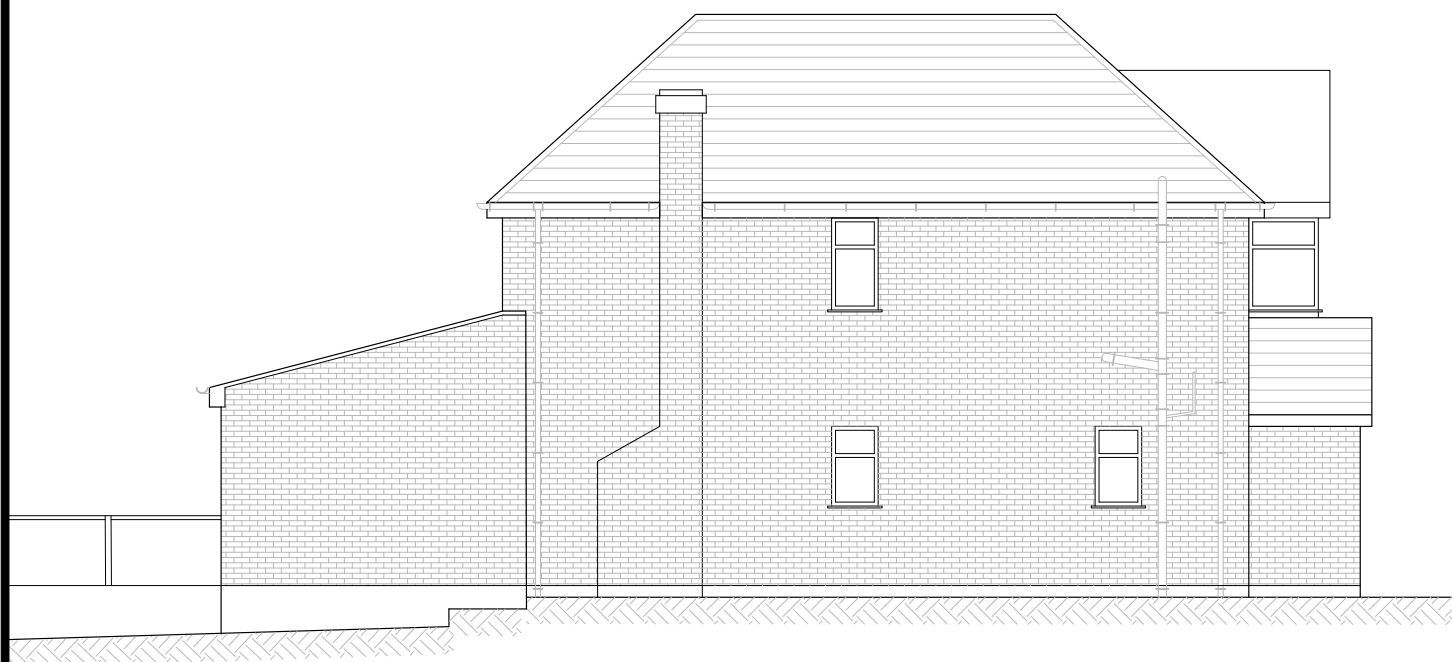

SIDE ELEVATION (LOOKING NORTHWEST)

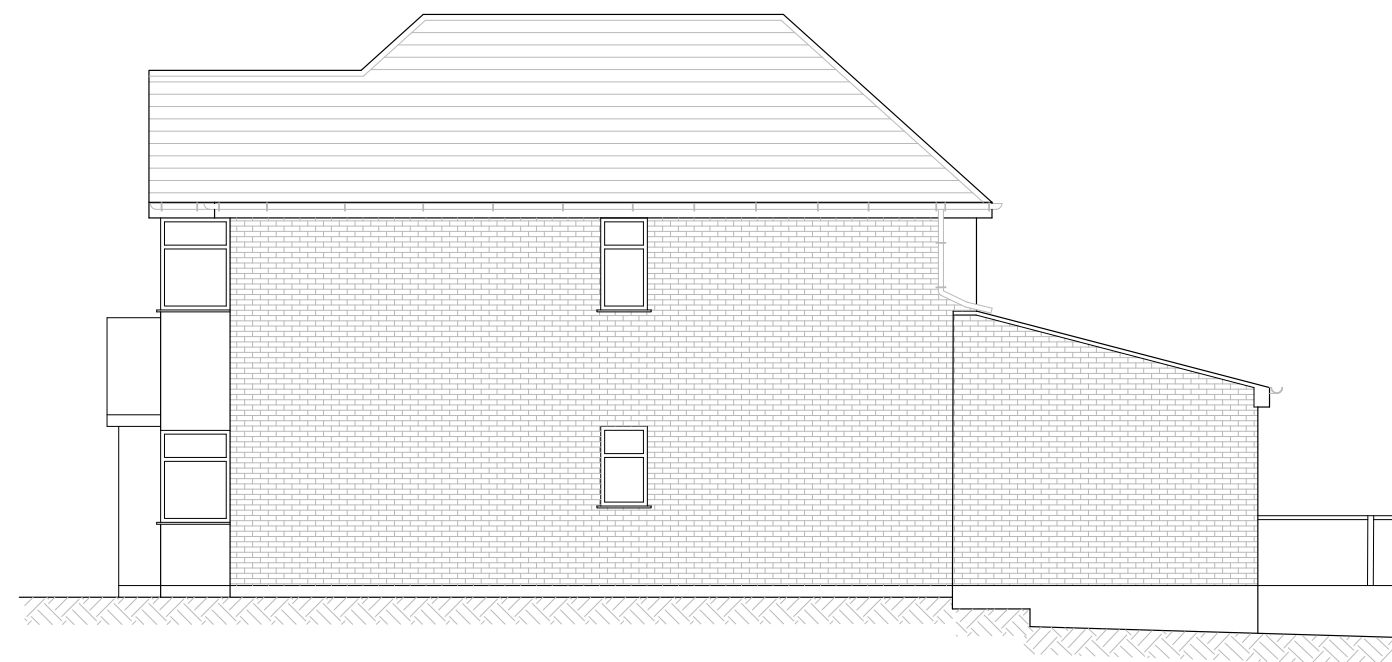

SIDE ELEVATION (LOOKING NORTHEAST)

 

Notes.
 All dimensions are in millimetres unless stated otherwise.
 This drawing is to be read in conjunction with all other relevant information, specifications and schedules.
 All dimensions to be checked on site prior to commencing work and any discrepancies to be advised immediately.

FOR PLANNING APPROVAL ONLY

Title
EXISTING ELEVATIONS

Client
**MR. C. HEALEY
 223a LODGE LANE
 GRAYS, THURROCK RM17 5PX**

Fine Line Designs
 Architectural & Structural Design Services

Tel: 07884133769
 John.Monnoyer@outlook.com

COPYRIGHT
 NEITHER THIS DRAWING NOR ANY OF THE INFORMATION IT CONTAINS MAY BE COPIED OR COMMUNICATED TO THIRD PARTIES WITHOUT WRITTEN PERMISSION

Drawn JWM	Checked	Approved
Scale 1:100 @ A3	Date NOV '23	
Drawing Number MON-1123-092	Rev A	