


Do not scale from this drawing. Only figured dimensions are to be taken from this drawing. Contractor must verify all dimensions on site before commencing any work or shop drawings. Report any discrepancies to the architectural designers before commencing work.
 Work within the current Construction (Design & Management) Regulations is not to start until a Health and Safety Plan has been produced.
 This drawing is copyright and must not be reproduced without consent.

Revisions :

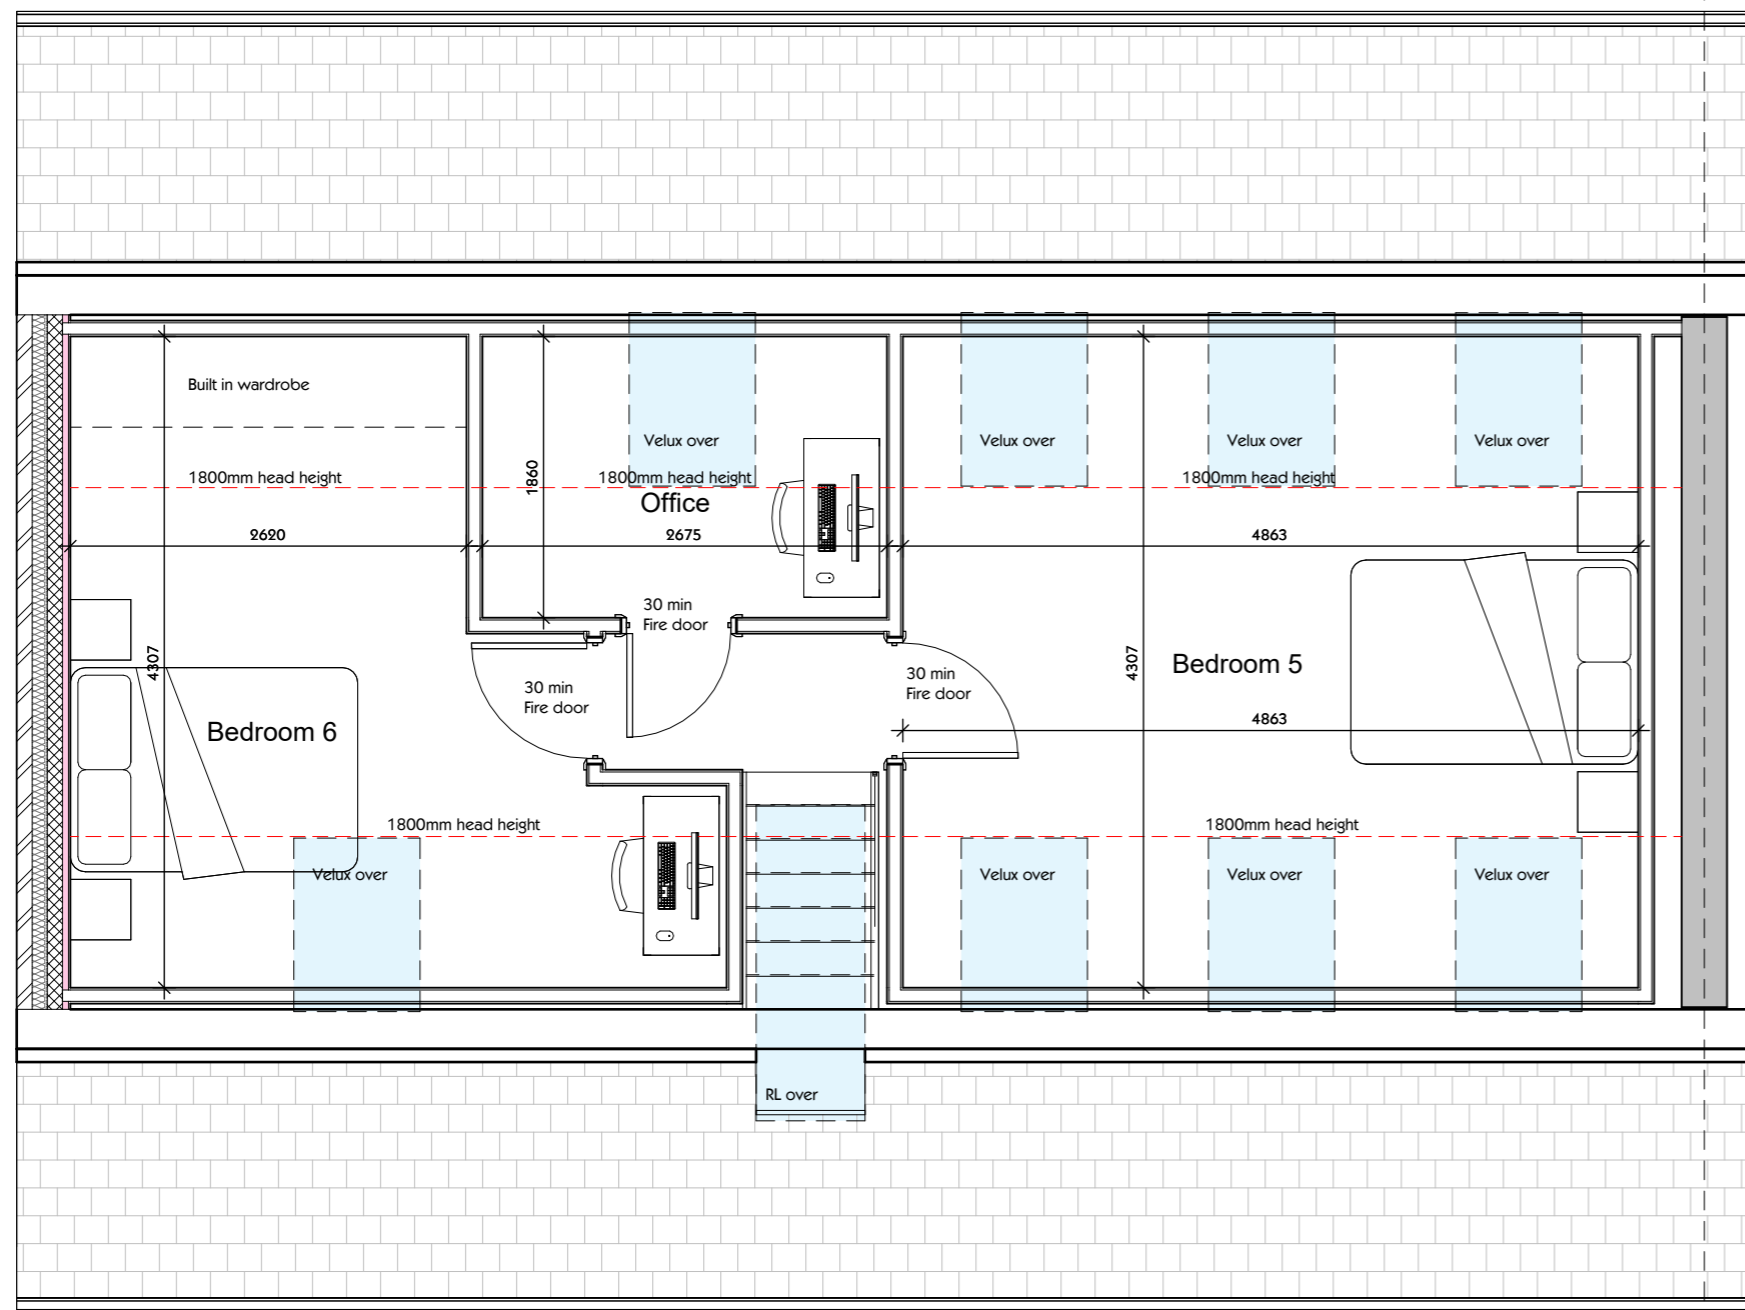

Proposed Loft Floor Plan
 1 : 50



New Coliseum Offices , 246 Whitley Road , Whitley Bay, Tyne & Wear , NE26 2TE | t : 07930 152247 | e : hello@neil-armour.co.uk www.neil-armour.co.uk

Dwg No :	Rev :	Drawing :	Scale :	Date :	Project :
A06		Proposed Loft Floor Plan	1 : 50	02/09/24	21 Grange View Sunderland