




Existing Front Elevation North

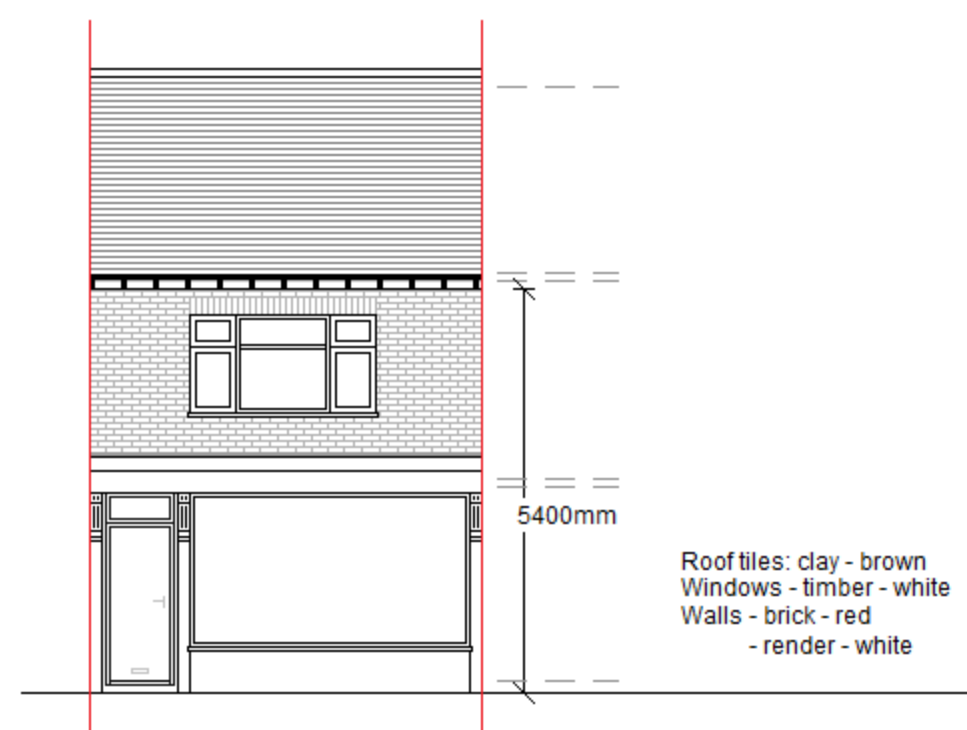


Existing Rear Elevation South

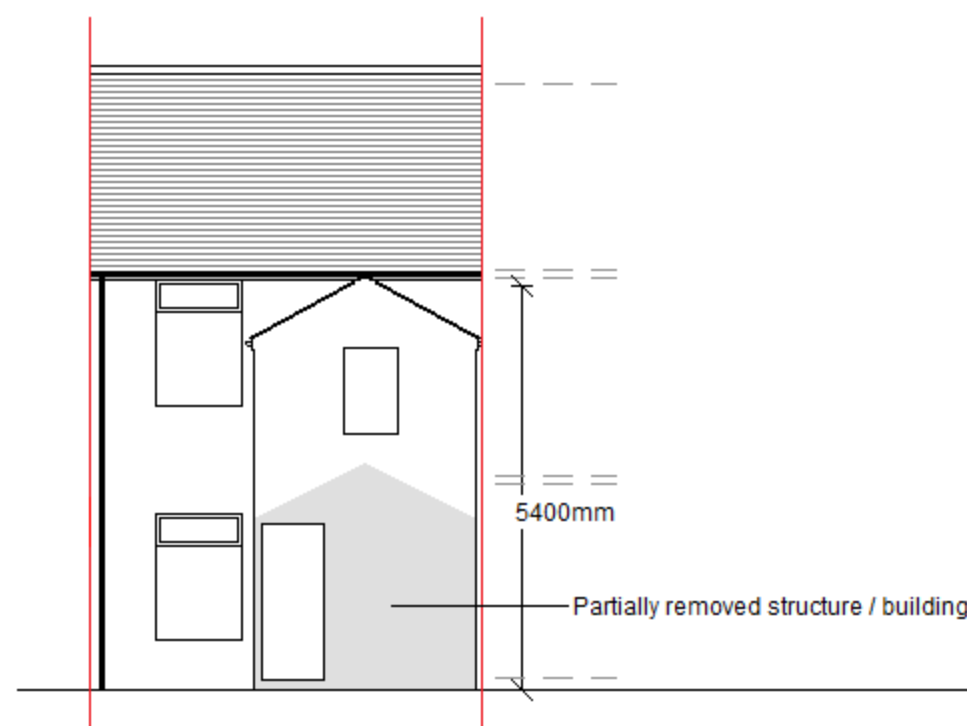


Existing Side Elevation West

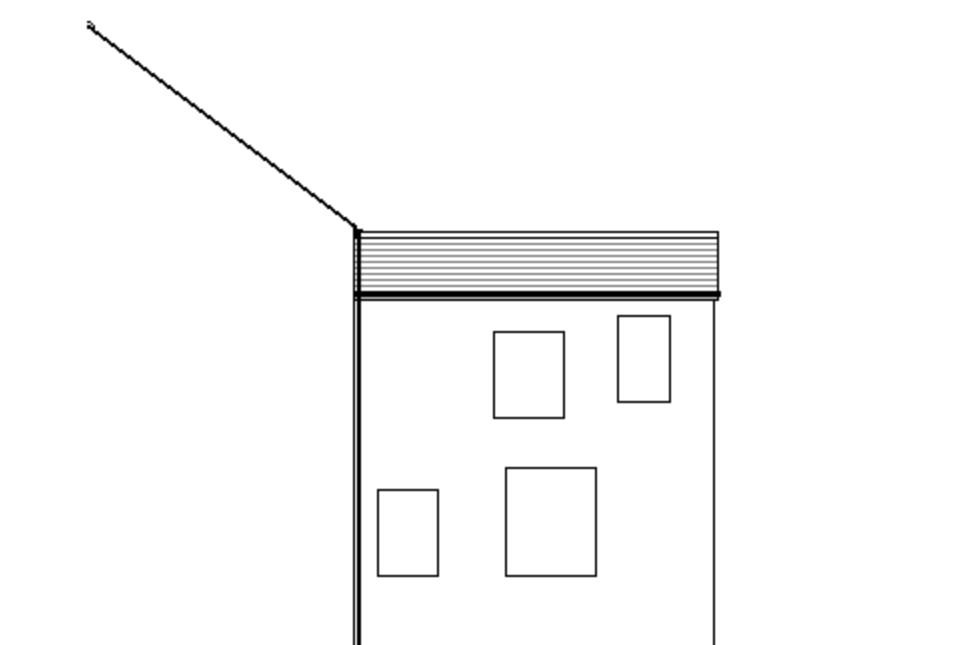


Existing Side Elevation East

 

Existing Ground Floor Plan

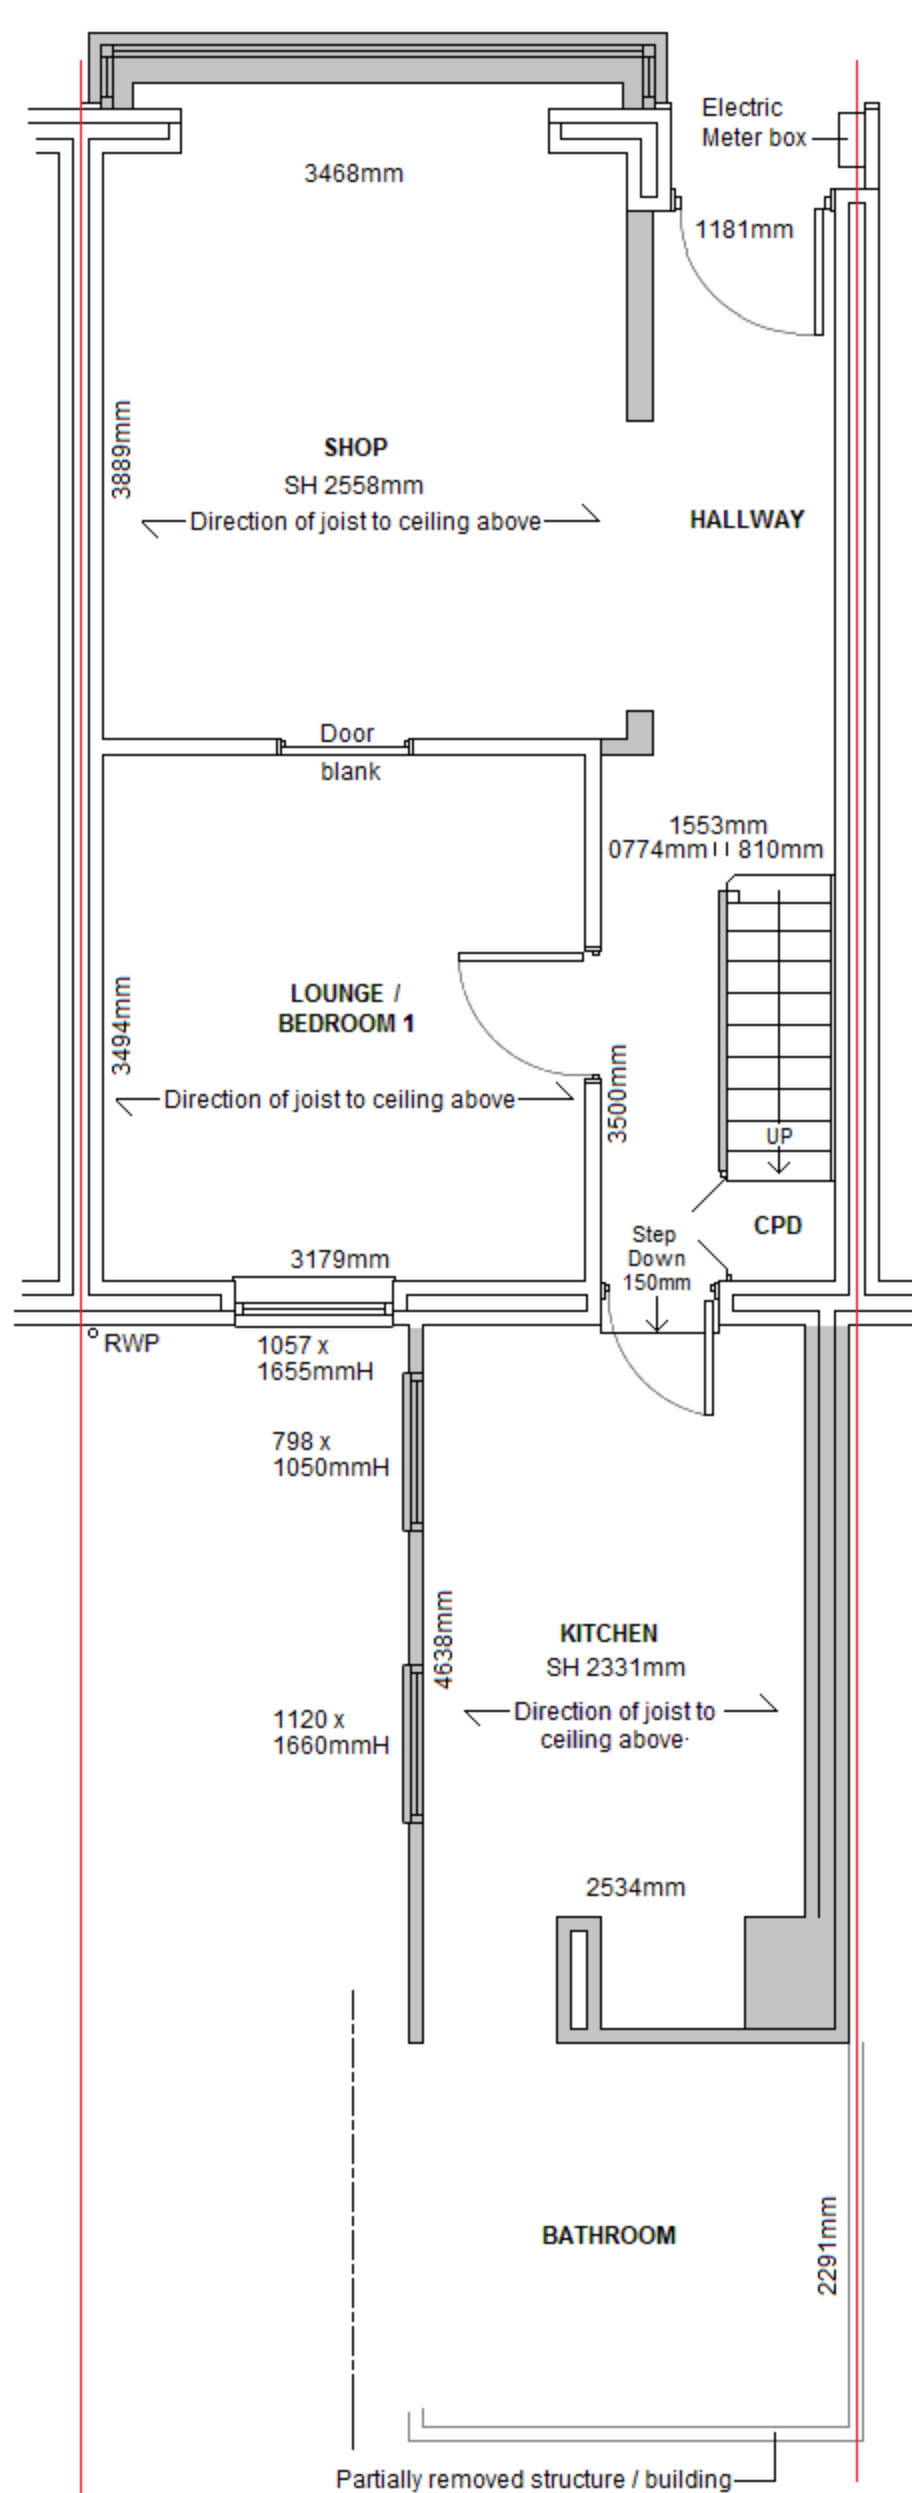


Existing First Floor Plan

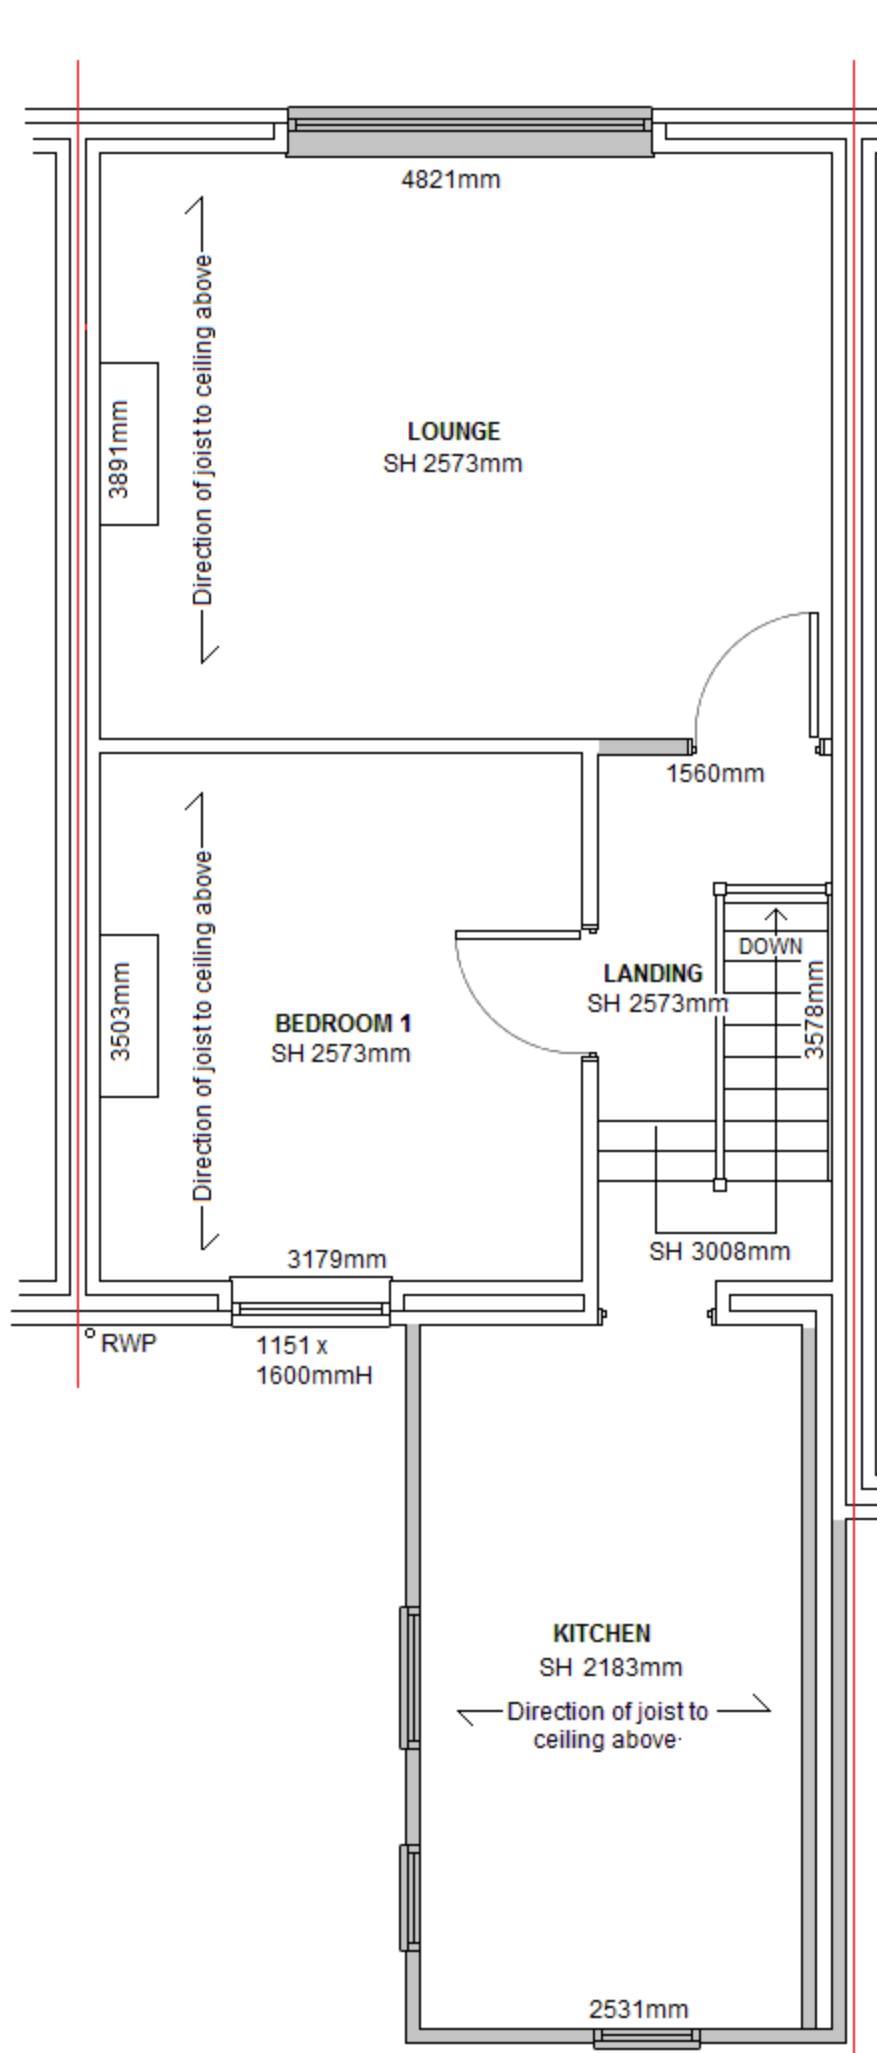

Location Plan Scale: 1:1250



Block Plan Scale: 1:200

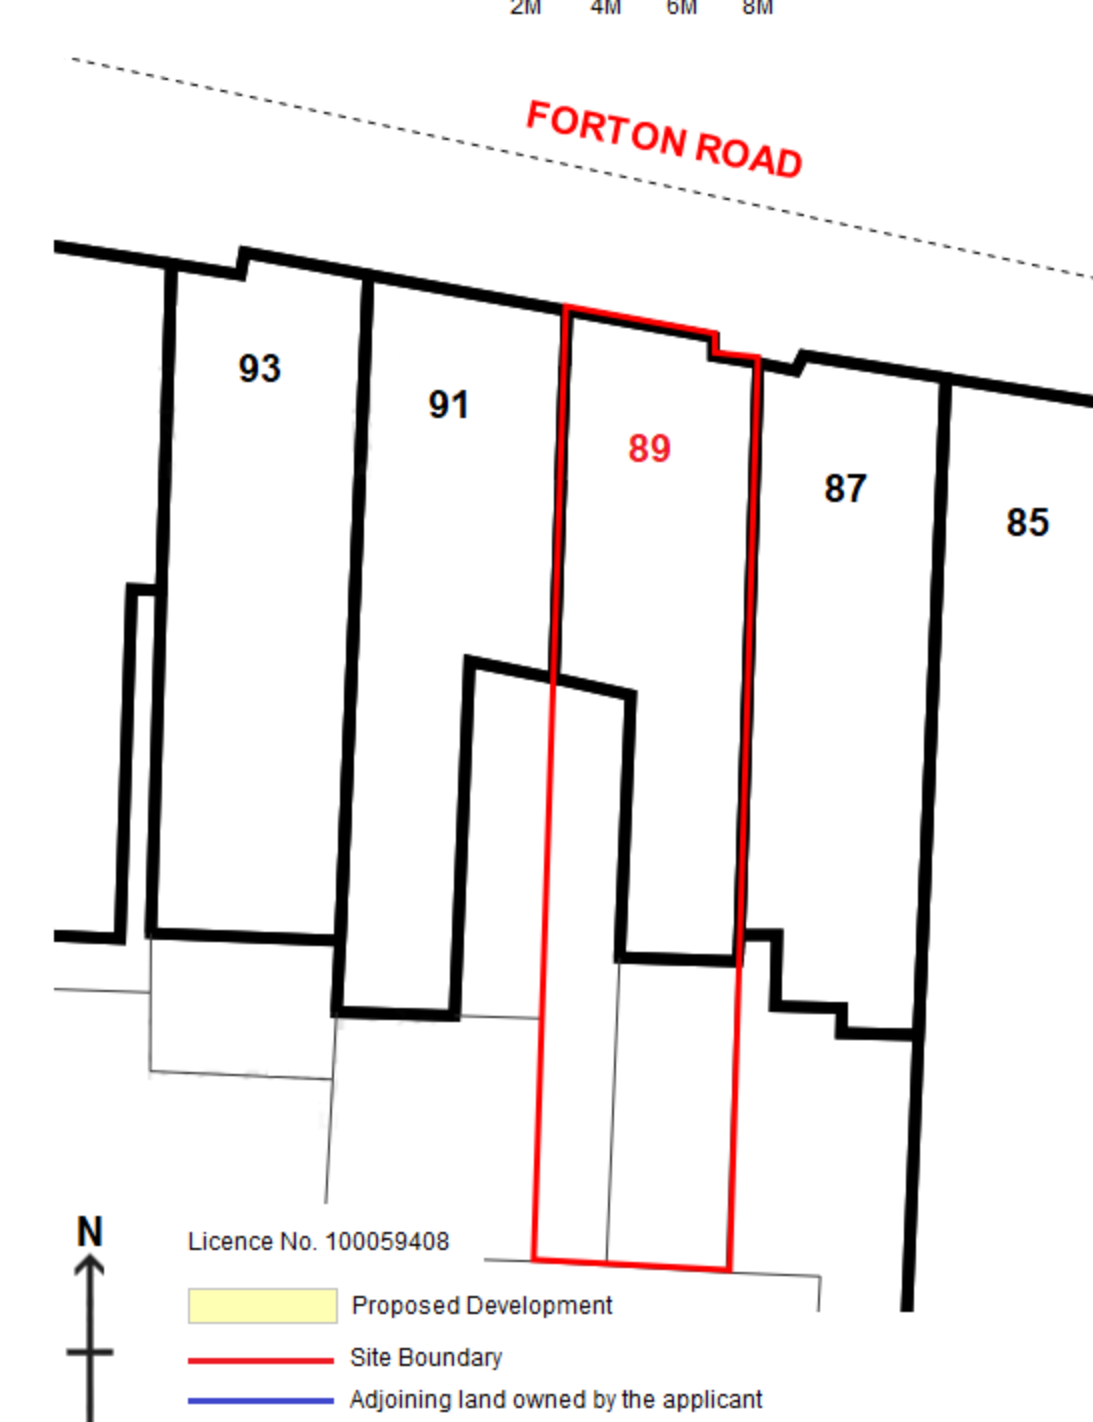

Site Notes:

Demolish structures as indicated in grey on this drawing, ensure stability of upper structure during demolition / construction.

Scale when printed at A1:
Elevations Scale: 1:100
Floor Plans Scale: 1:50

This drawing is copyright protected and may not be copied altered or reproduced in anyway or passed onto a third party in part or in full without written authority from the email address below. Do not scale, all measurements should be checked on site. Any inaccuracies found on this drawing are to be reported by email to the address below. A full and complete schedule of the works should be agreed by the builder with the client.

Project: 89 Forton Rd, Gosport PO12 4TG
Dwg Ref: 89 Forton Rd - Exist. Elev. Plans Dwg A1 Rev. 1
Date: 03/03/24
Dwg By: Steve Jayne - 07393 360 721 - stevejayne@gmail.com