

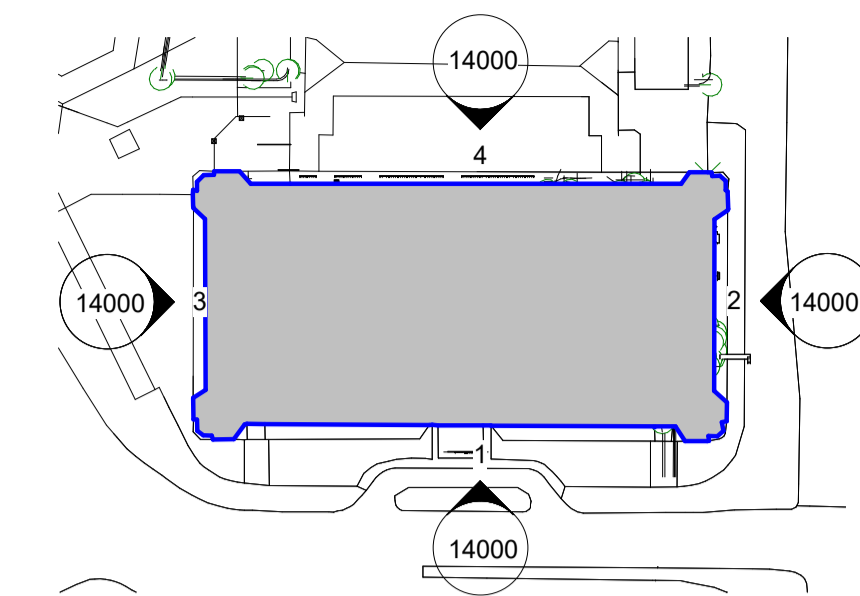


LEVEL RF 2  
FFL +29.030 m

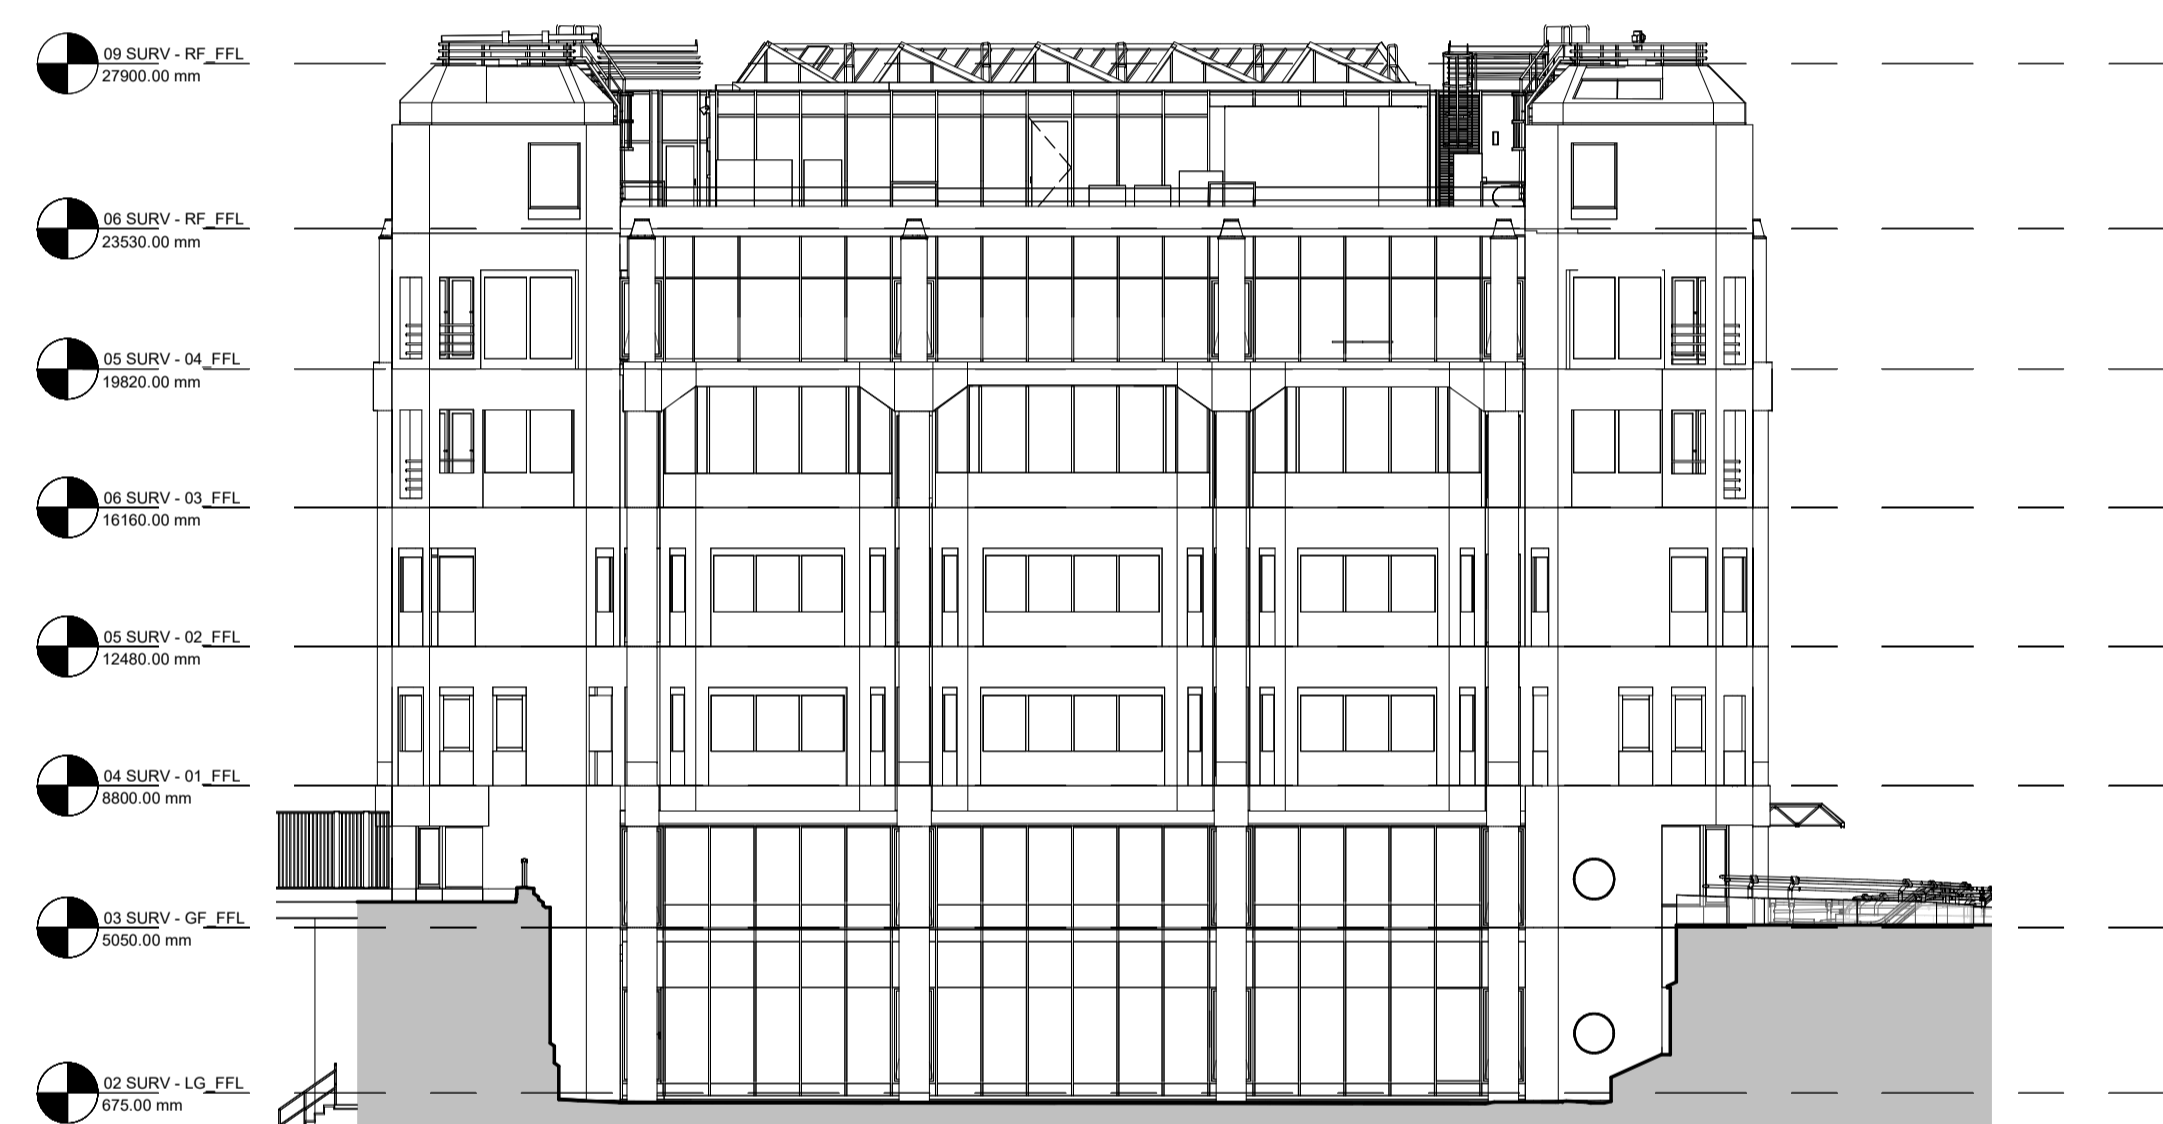


5 KEY PLAN  
14000 1 : 1000

1 08100 EXISTING SOUTH ELEVATION  
14000 1 1 : 200


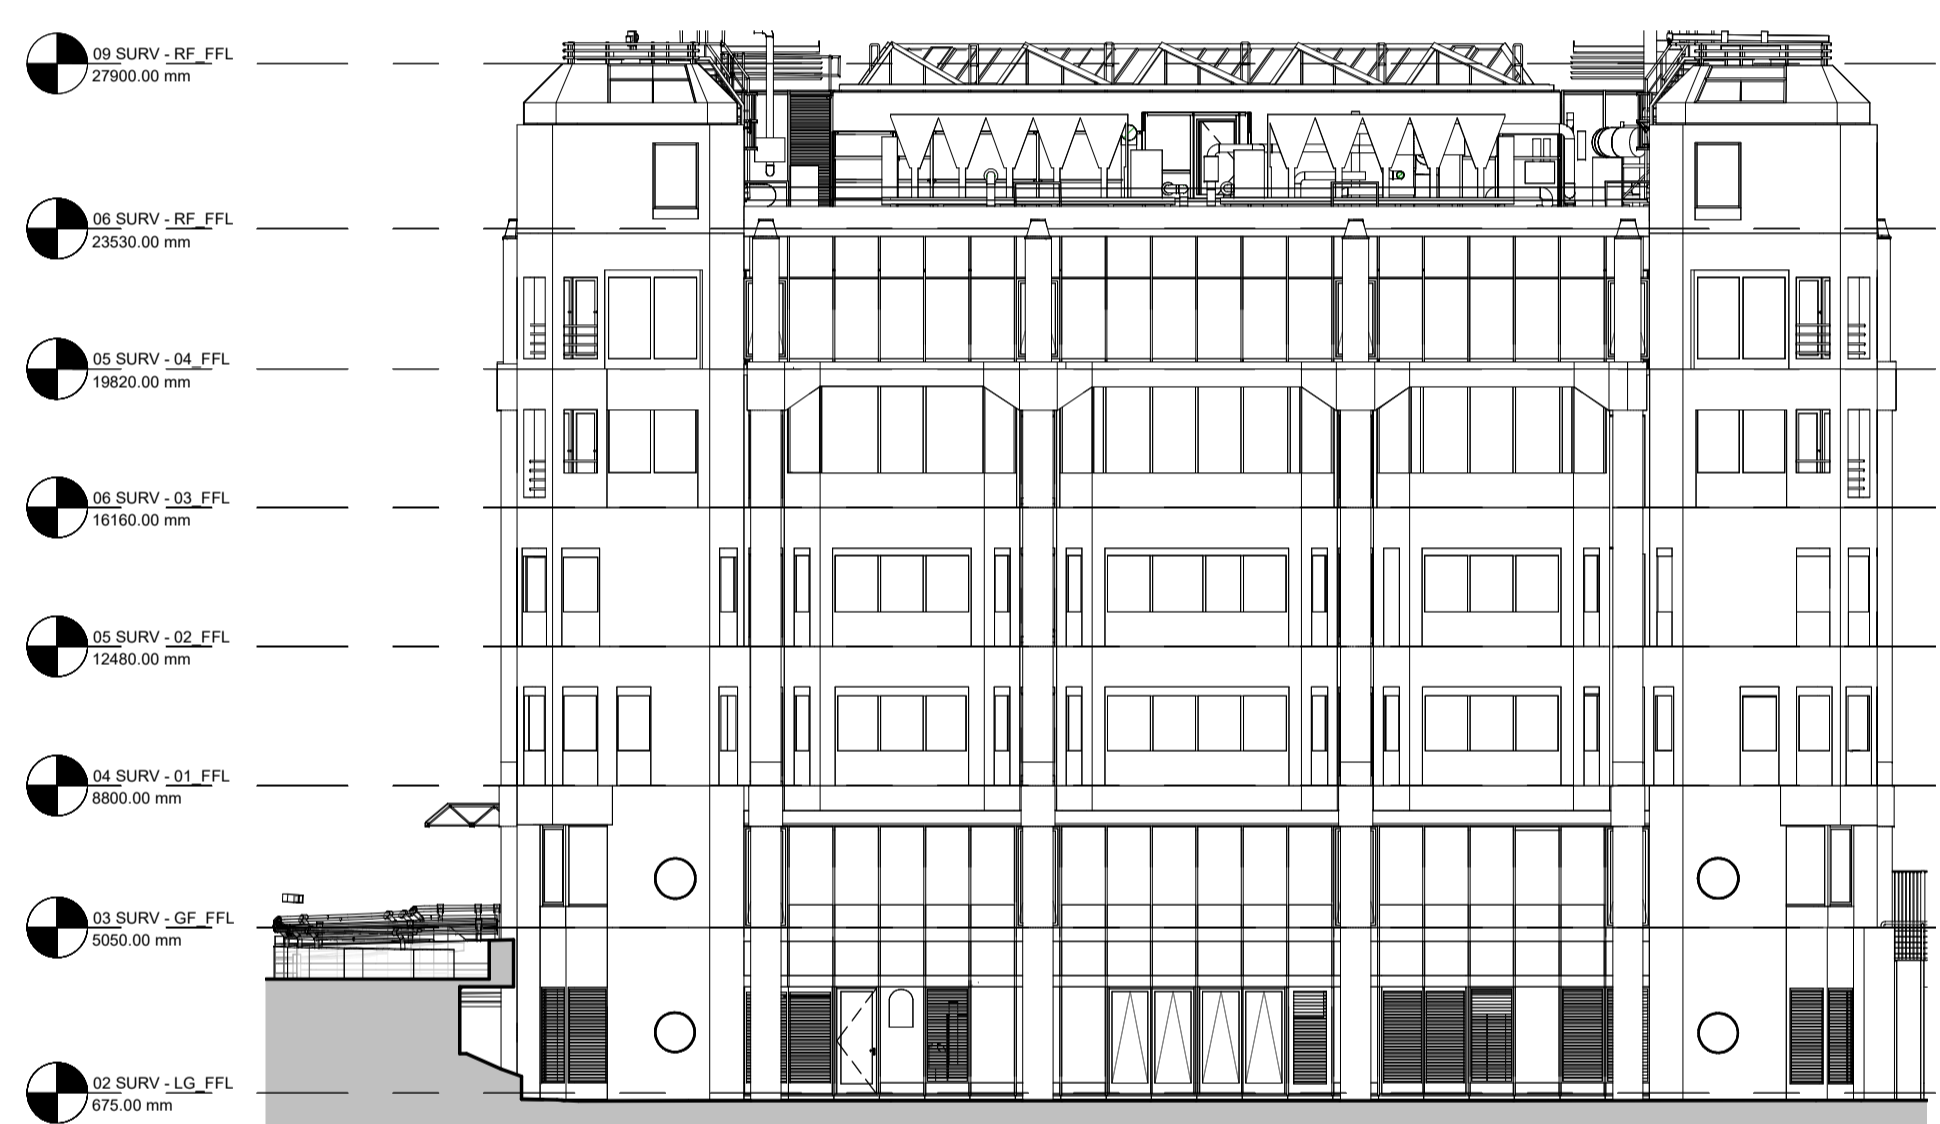


2 08100 EXISTING EAST ELEVATION  
14000 1 1 : 200

3 08100 EXISTING WEST ELEVATION  
14000 1 1 : 200

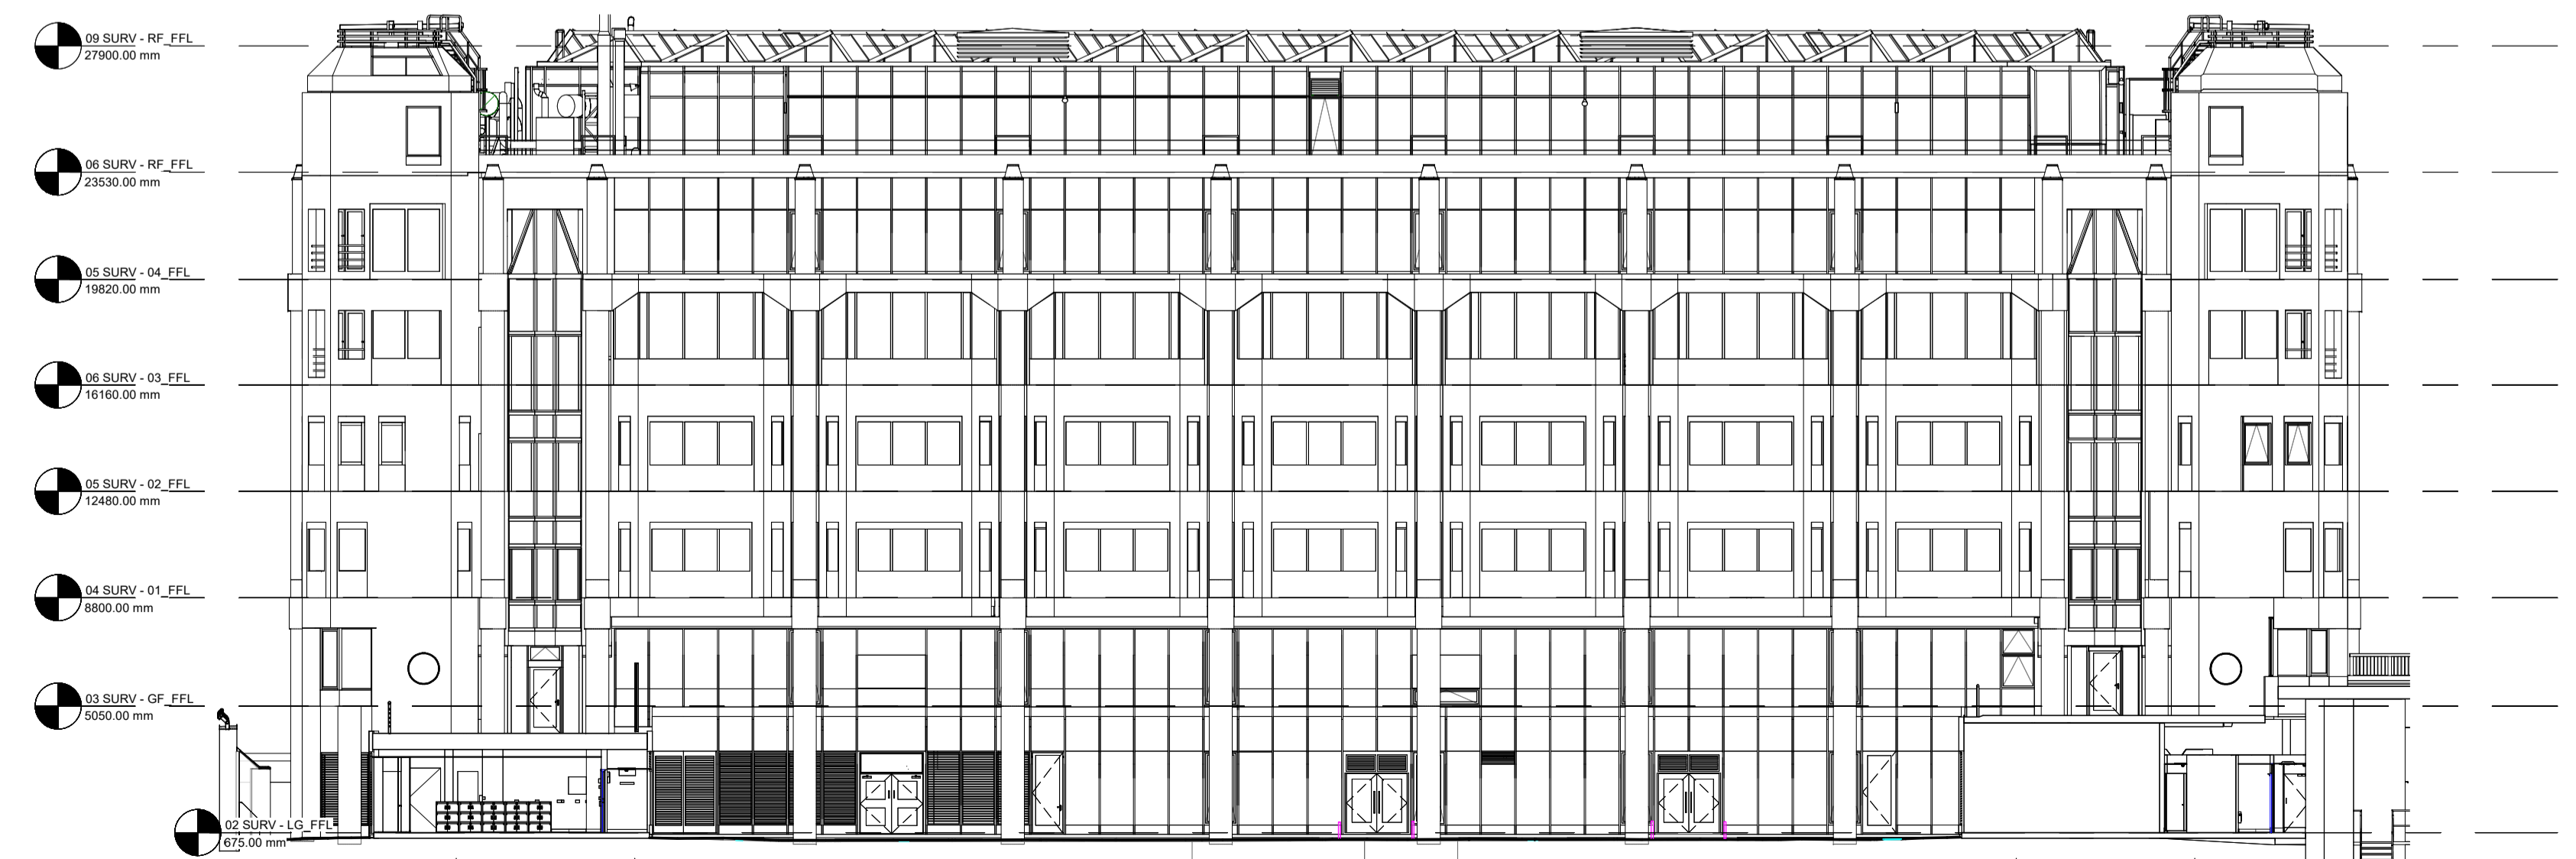

4 08100 EXISTING NORTH ELEVATION  
14000 1 1 : 200

 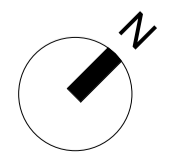

Rev	By/Chk	Date	Description
P1	MLA/CL	22/02/24	SUBMITTED FOR PLANNING

CLIENT LOGO

PROJECT: JLP DRUMMOND GATE PROJECT NO. 23025  
 DRAWING TITLE: EXISTING EXTERNAL ELEVATIONS

STATUS:	PROJECT PHASE:
PLANNING	
DRAWING NO: 23025-BAR-ZZ-DR-A-14000	REV: P1
BT: MLA	CHK: CL
DATE: 22/02/24	SCALE @ A1: As indicated

**B+R ARCHITECTS**  
 20 Shepherdess Walk,  
 London N1 7LB  
 T 020 3227 0800  
 E design@bandr-arch.com  
 www.bandr-arch.com