



LEVEL RF 2

FFL +29.030 m

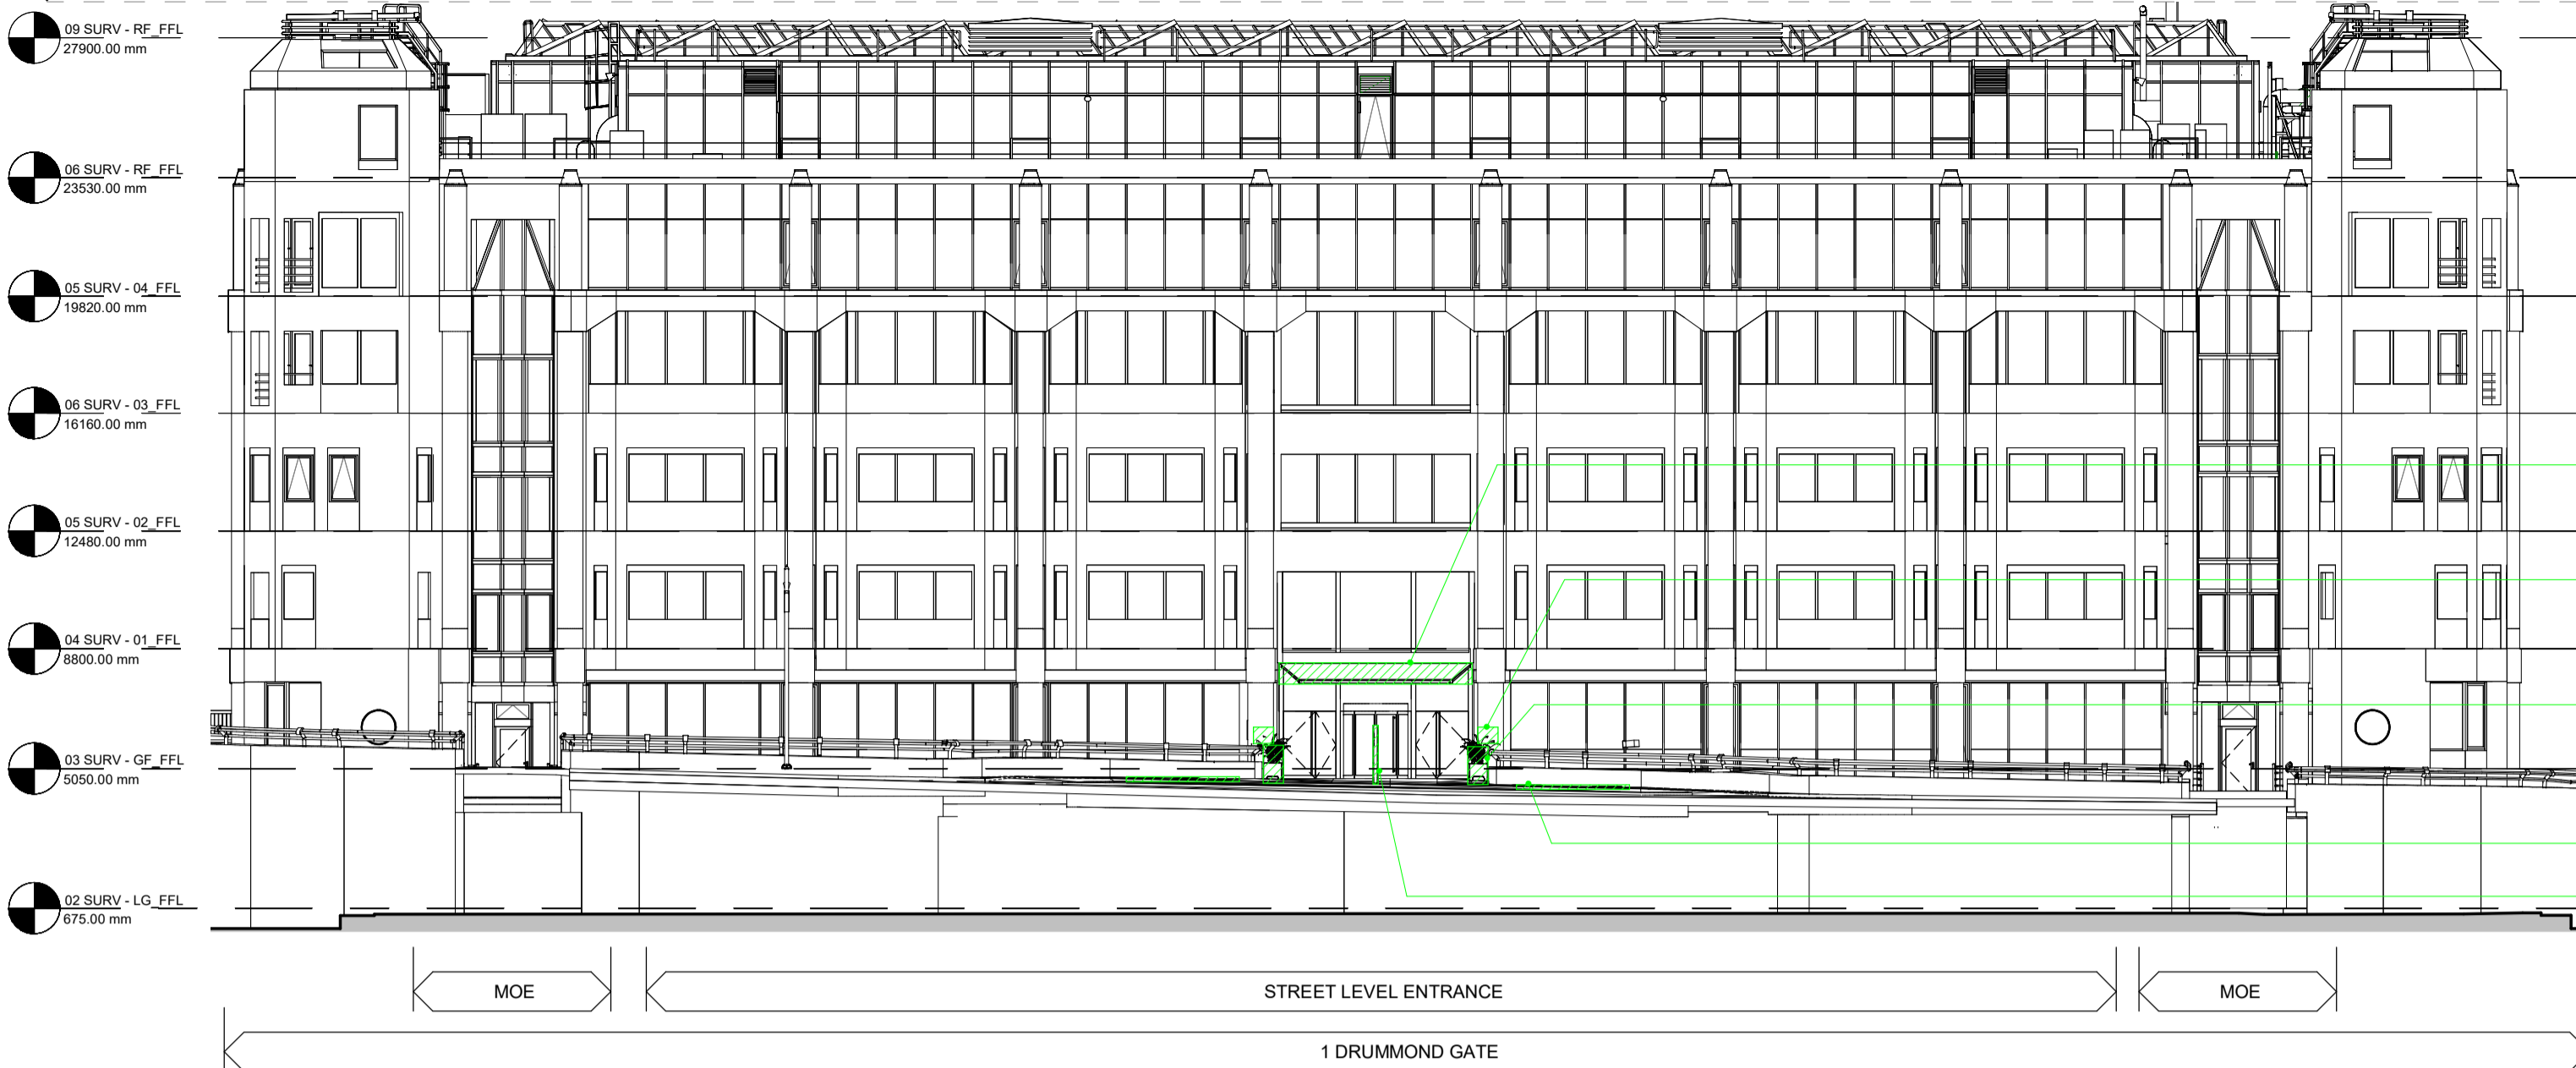

1 08100 PROPOSED - SOUTH ELEVATION

14002 1 1:200

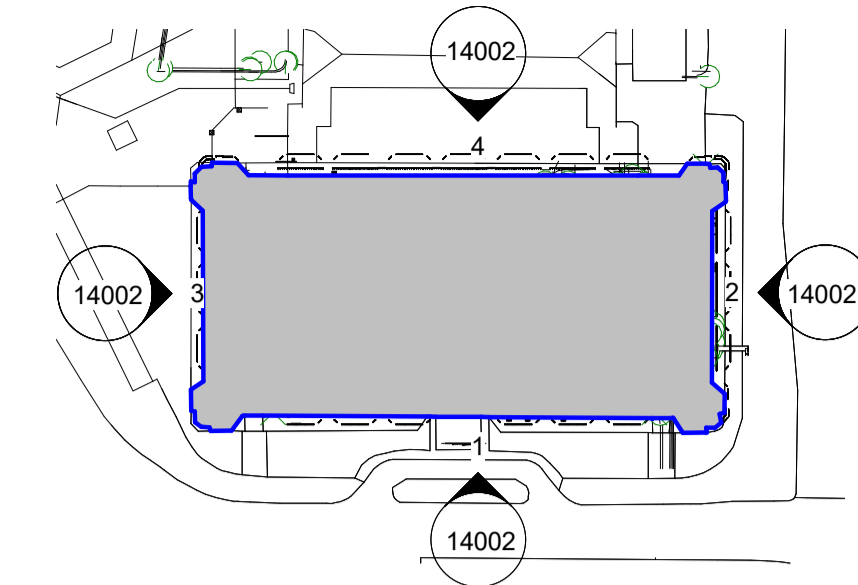


5 KEY PLAN

14002 1:1000




2 08100 PROPOSED - EAST ELEVATION

14002 1 1:200

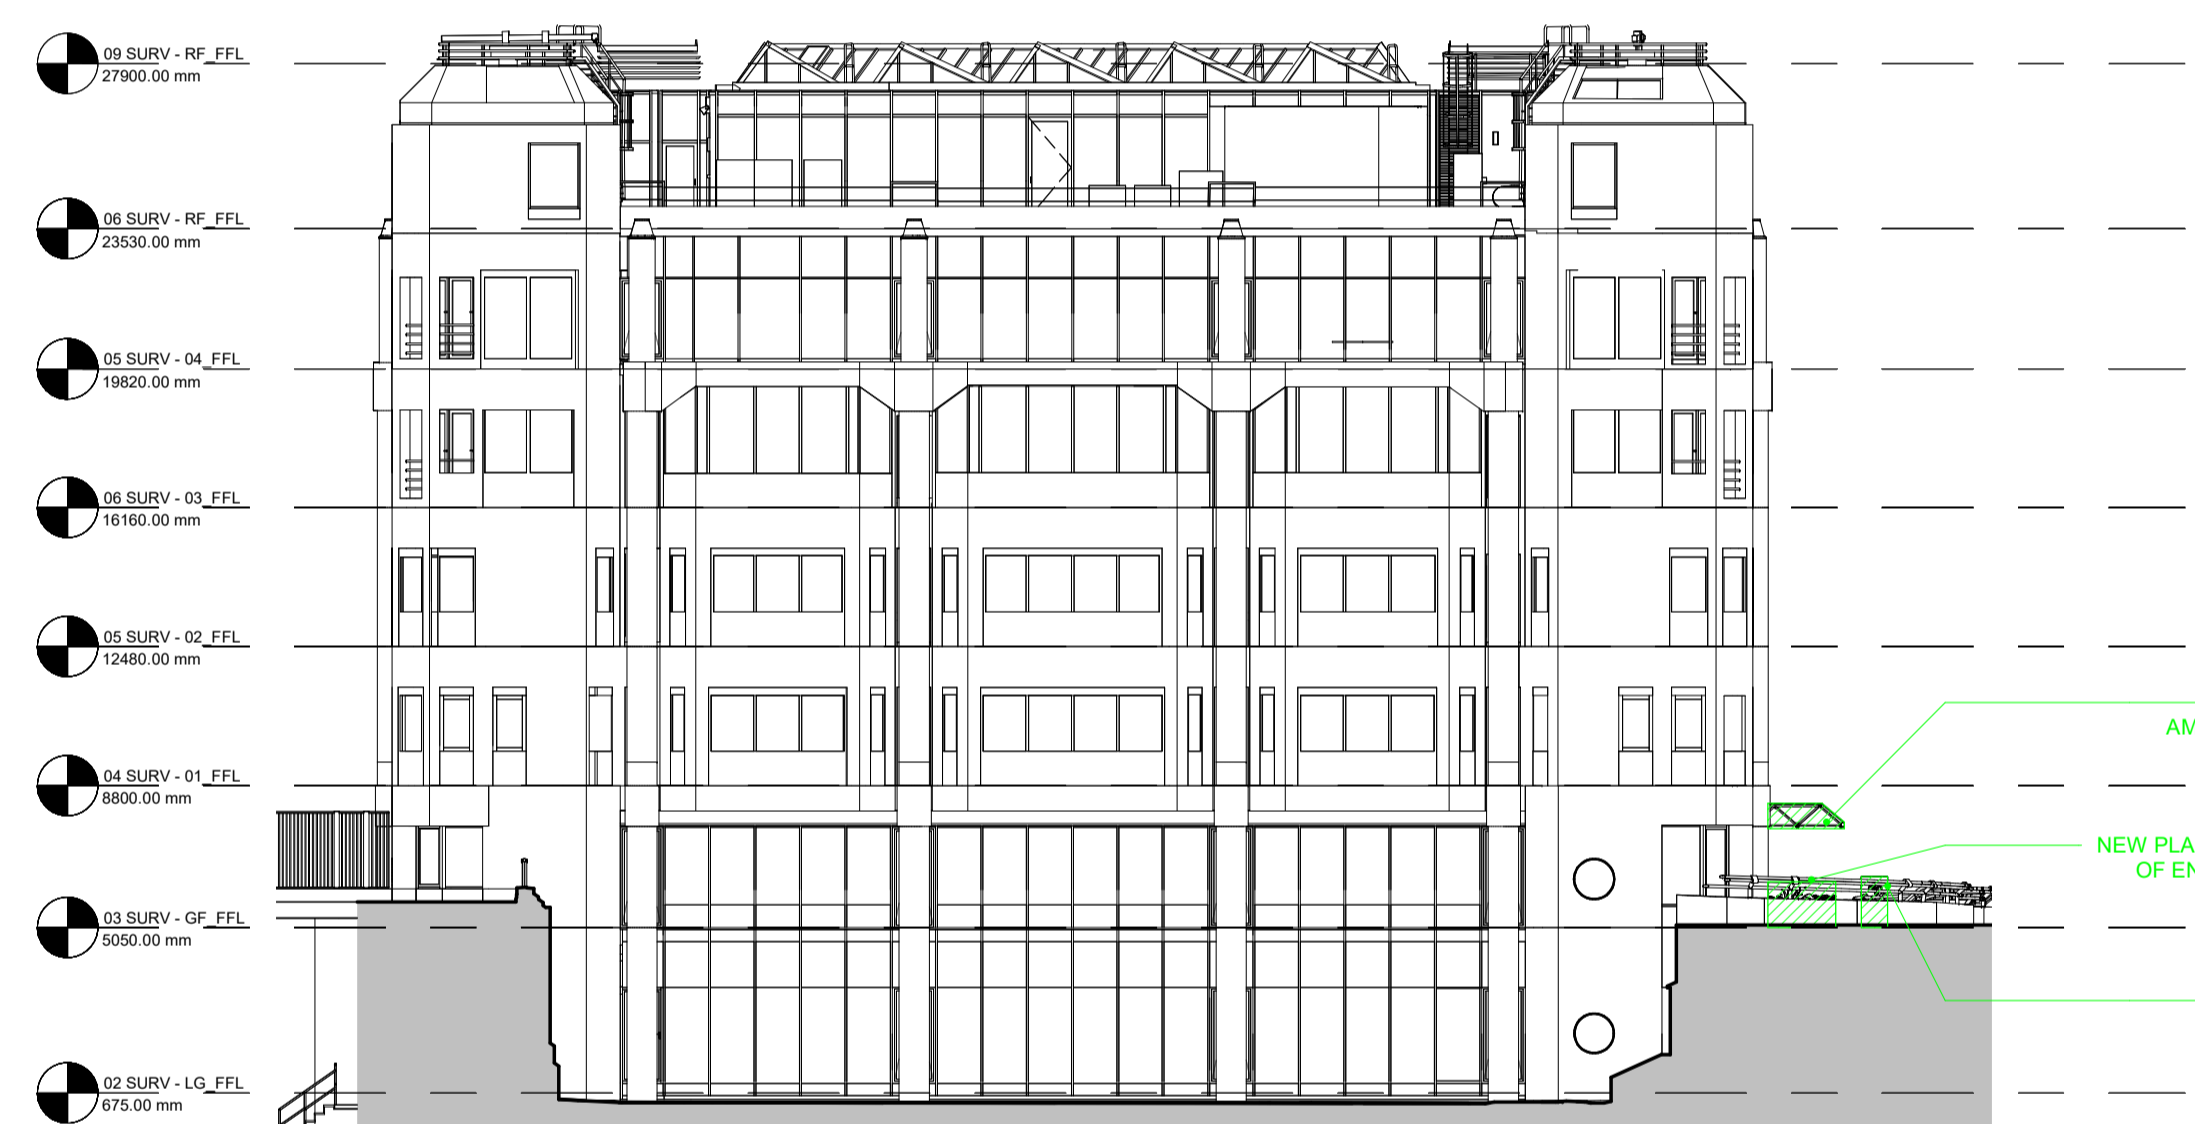



3 08100 PROPOSED - WEST ELEVATION

14002 1 1:200

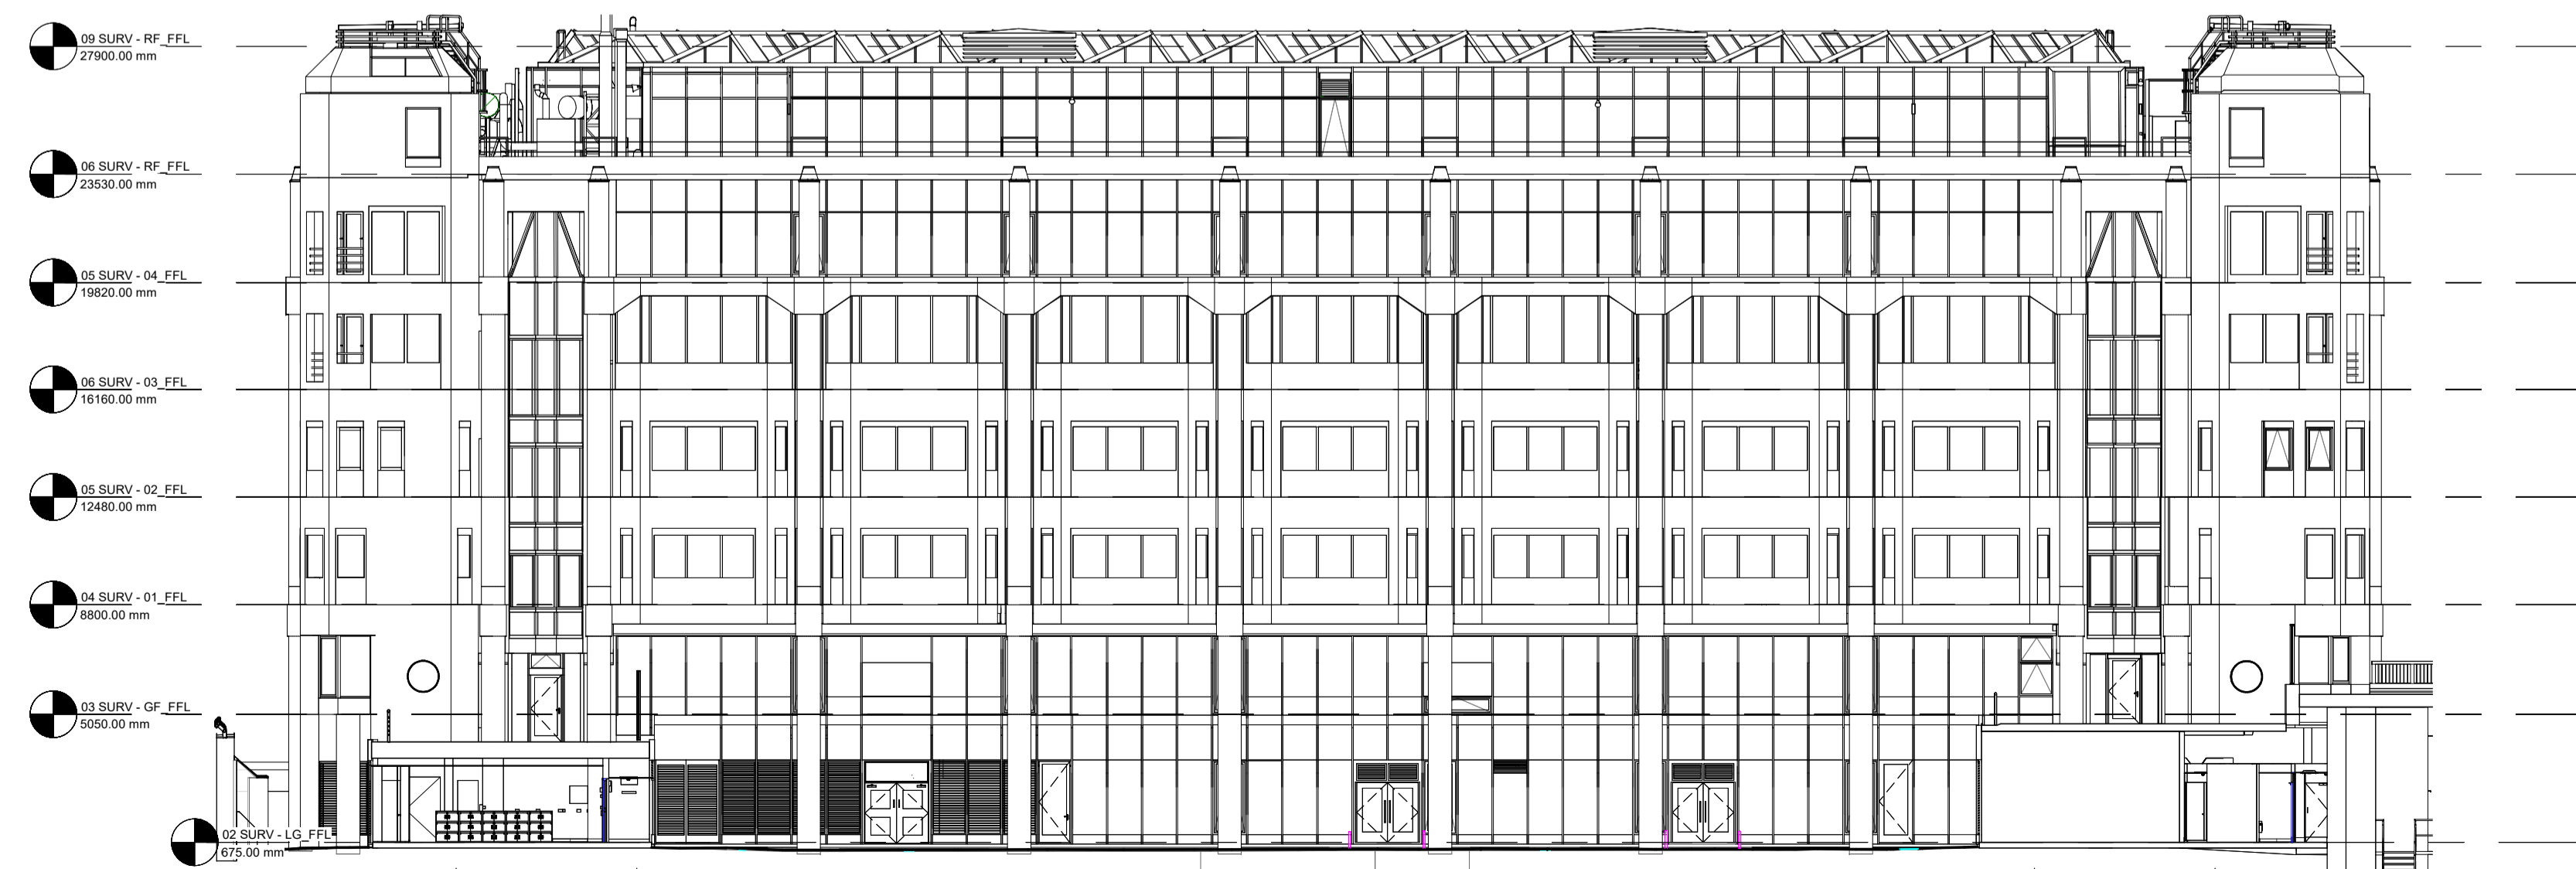

4 08100 PROPOSED - NORTH ELEVATION

14002 1 1:200

 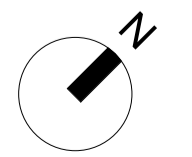

NOTES

Rev	By/Chk	Date	Description
P1	MLA/CL	22/02/24	SUBMITTED FOR PLANNING

CLIENT LOGO

PROJECT: JLP DRUMMOND GATE **PROJECT NO.:** 23025

DRAWING TITLE: PROPOSED EXTERNAL ELEVATIONS

STATUS:	PROJECT PHASE:
PLANNING	
DRAWING NO.: 23025-BAR-ZZ-DR-A-14002	REV: P1
BT: MLA	CHK: CL
DATE: 22/02/24	SCALE @ A1: As indicated

B+R ARCHITECTS

20 Shepherdess Walk,
London N1 7LB
T 020 3227 0800
E design@bandr-arch.com
www.bandr-arch.com