



Existing Rear Elevation

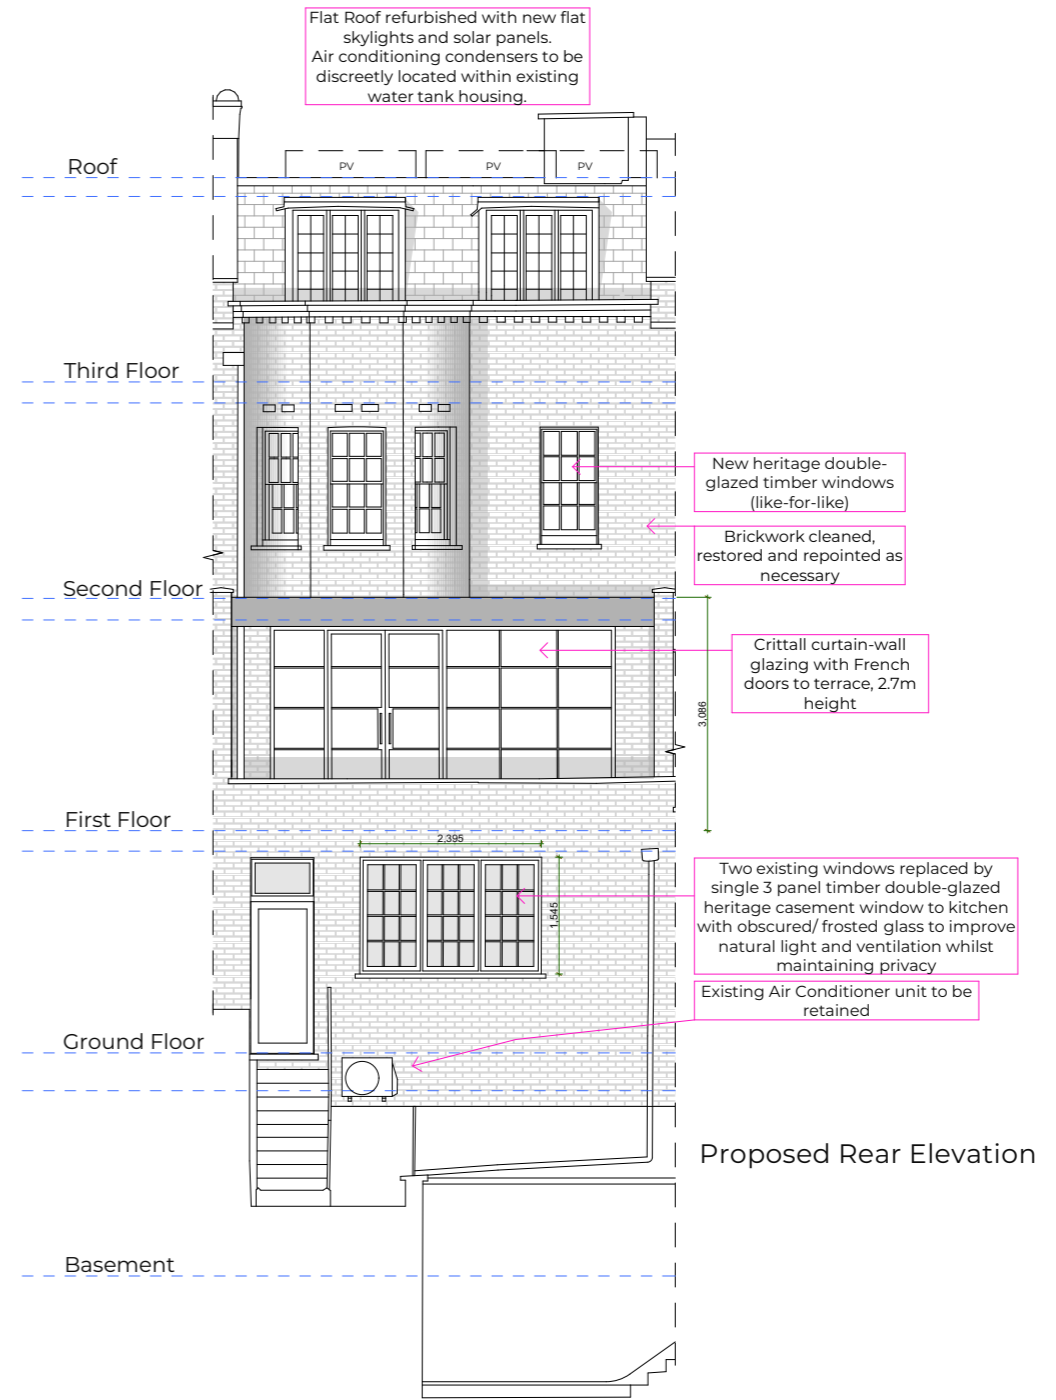

Proposed Rear Elevation

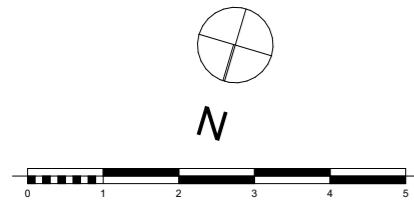

REV: A	
REV: B	
REV: C	
REV: D	
REV: E	
REV: F	



www.brahma.london  
0203 886 2050

REV:	SCALE @ A3	1:100	Existing - Proposed Rear Elevations
PROJECT:	9 Mount Row, London, W1K 3RG	CLIENT:	Brahma Mayfair 9 Ltd.
STATUS:	Planning	DRAWING NO.:	2024-9MR-03.107
DRAWN:	JL	CHECKED:	CK
		DATE:	27 February 2024 17:40