



PROPOSED LOWER GROUND FLOOR PLAN  
1:50 @ A1 / 1:100 @ A3

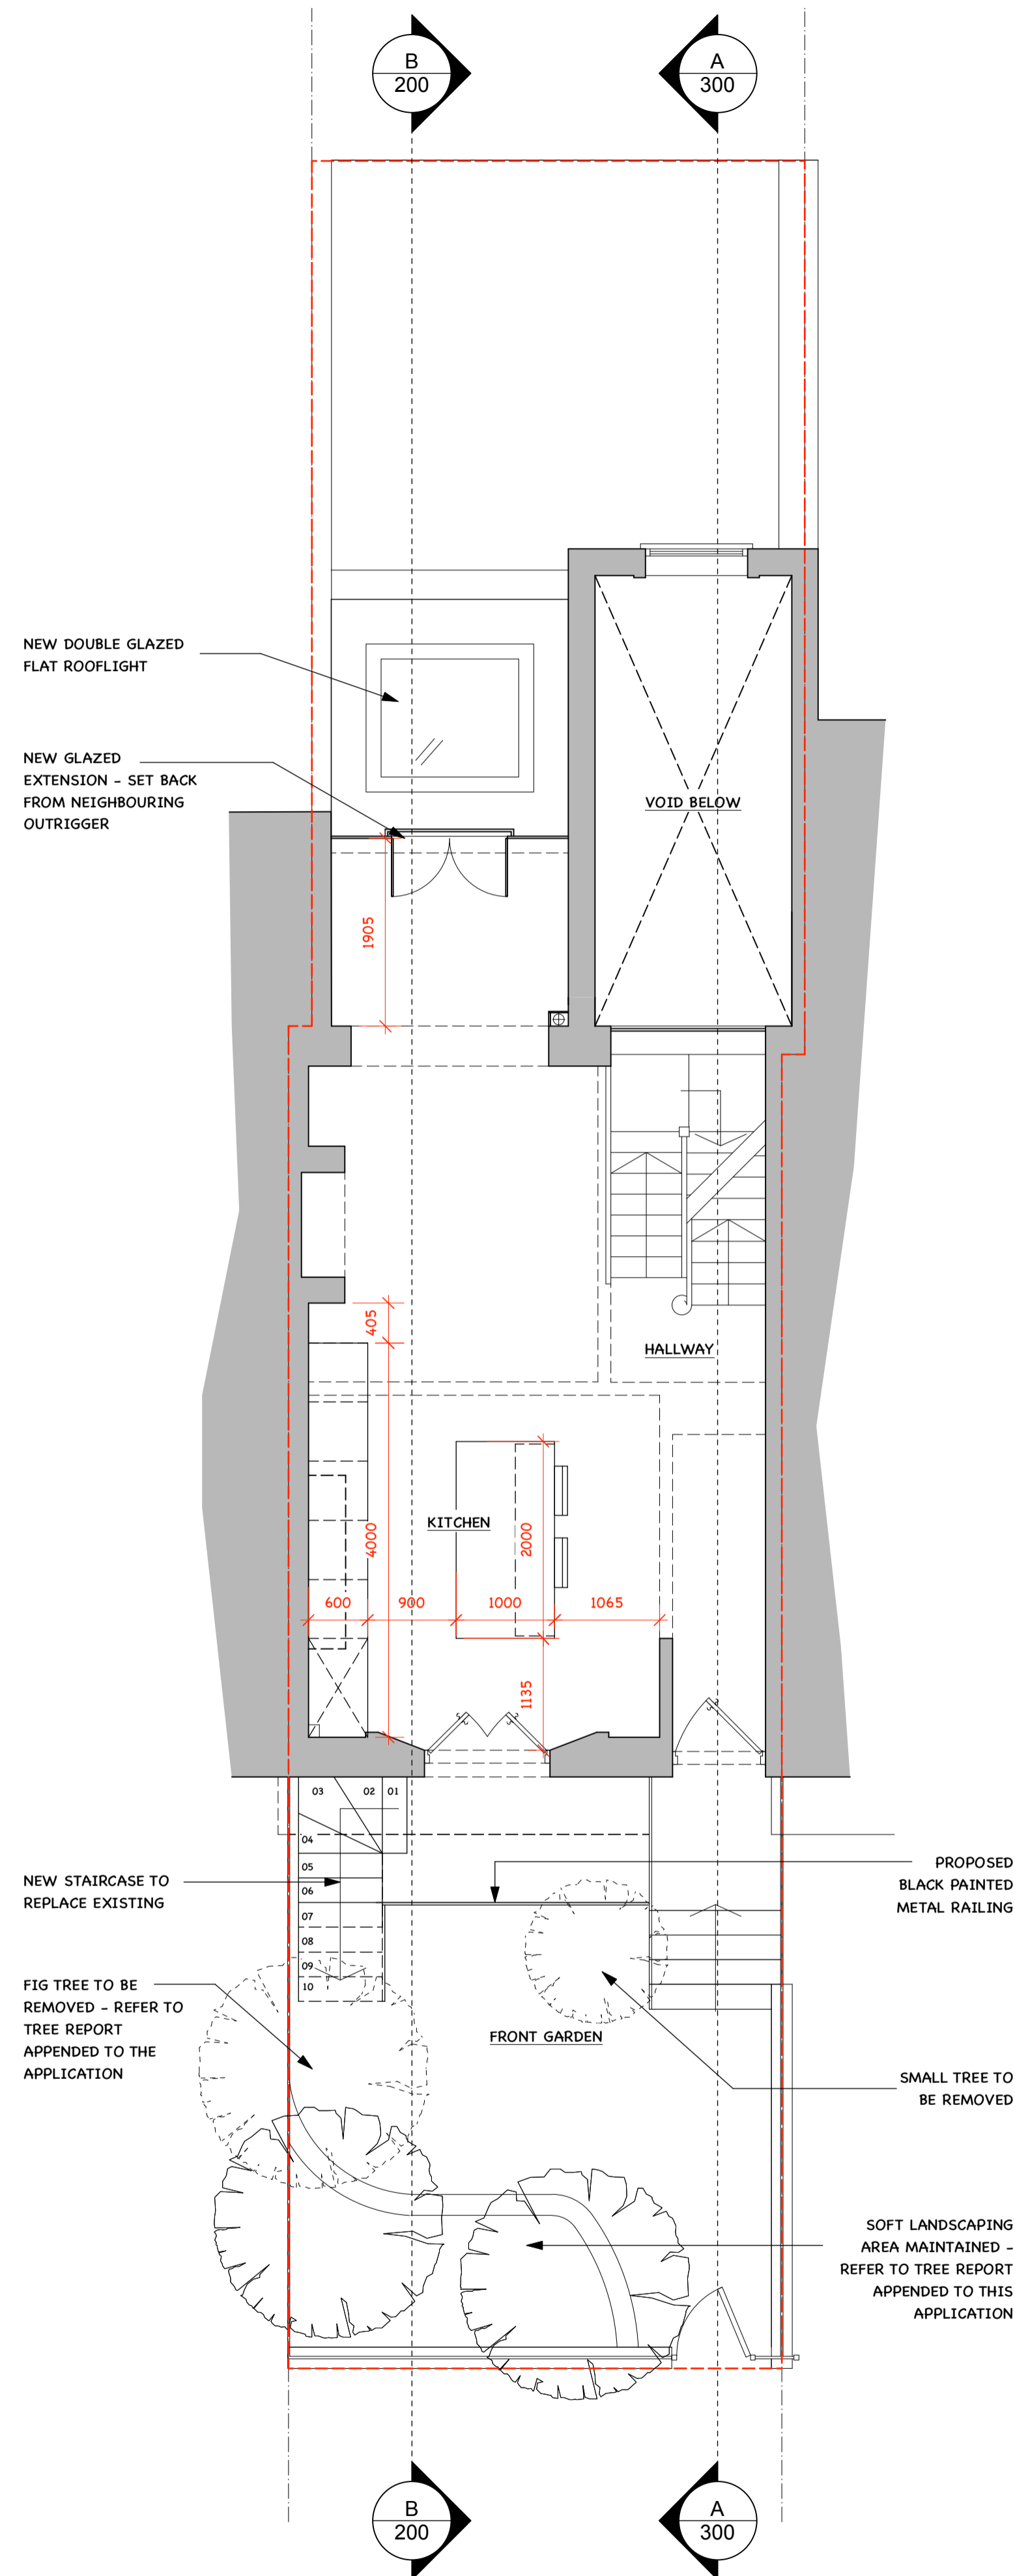

PROPOSED UPPER GROUND FLOOR PLAN  
1:50 @ A1 / 1:100 @ A3

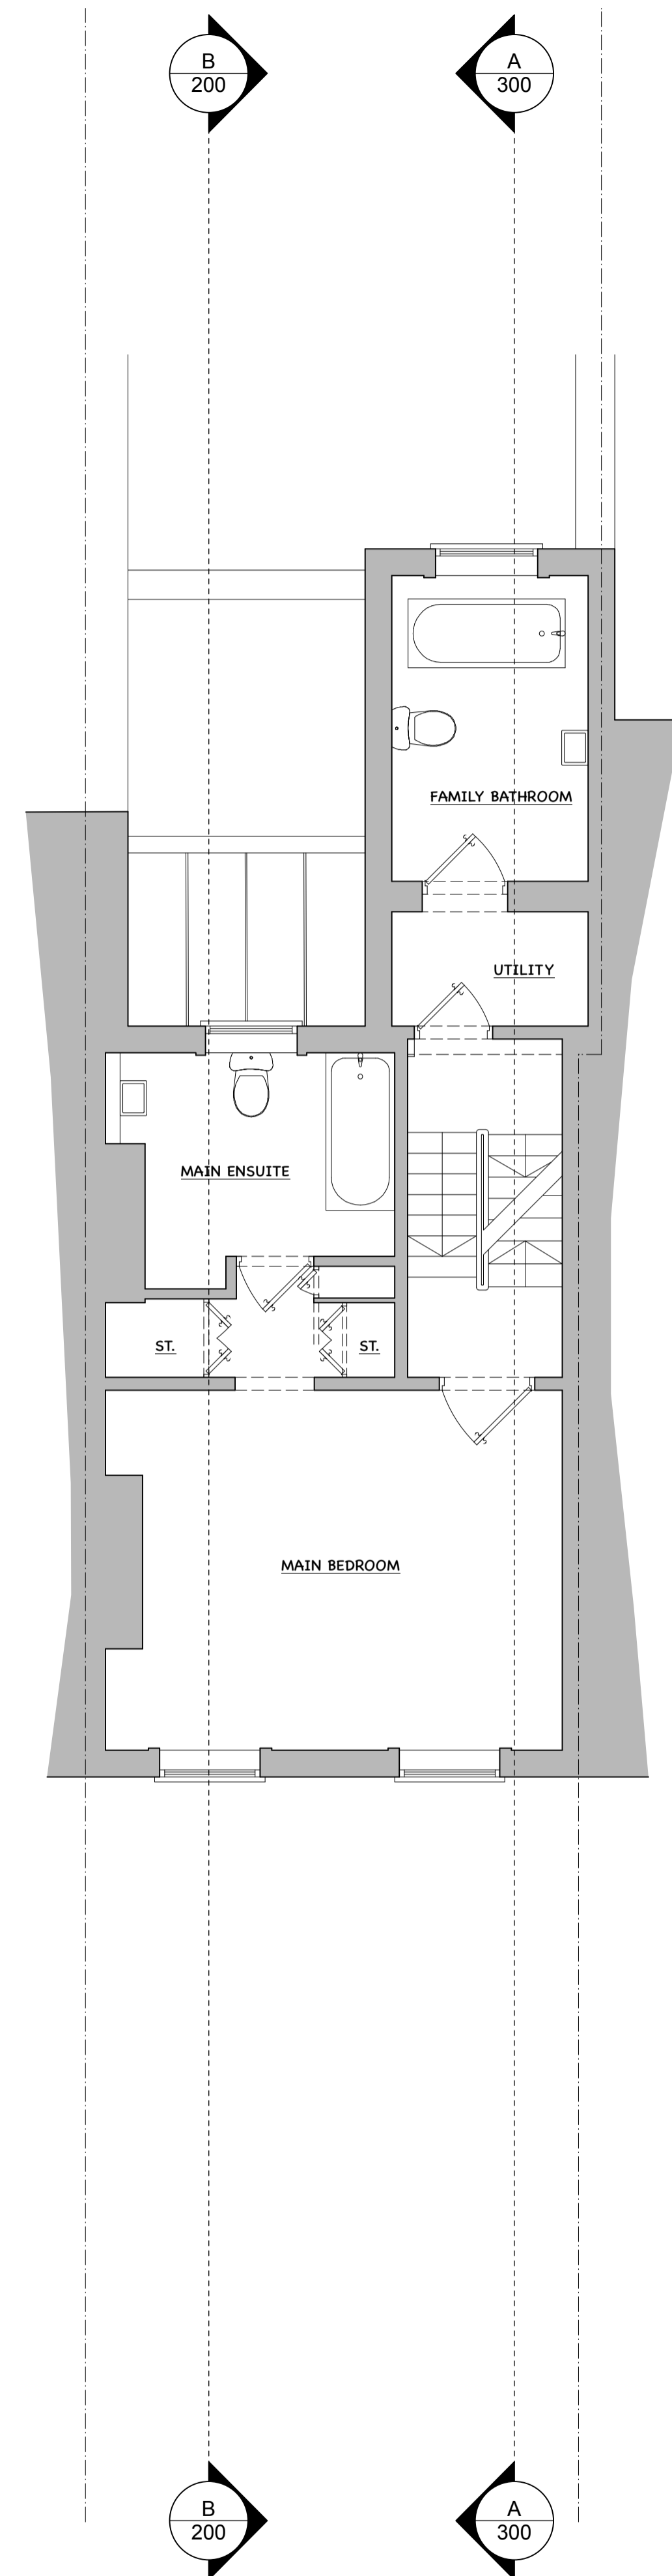

PROPOSED FIRST FLOOR PLAN  
1:50 @ A1 / 1:100 @ A3



NOTES:

1. DRAWINGS TO BE USED FOR PLANNING PURPOSES ONLY. DO NOT SCALE FROM DRAWINGS. ALL DIMENSIONS TO BE CHECKED ON SITE BEFORE WORK BEGINS.

2. WORKS TO COMPLY WITH ALL RELEVANT BUILDING REGULATIONS AND CODES OF PRACTICE.

REVISIONS:

\* PLANNING

PROJECT:  
19 NORTHUMBERLAND PLACE  
LONDON  
W2 5BS

DRAWING TITLE:  
PROPOSED FLOOR PLANS

SCALE: AS SHOWN DATE: FEB 2024

FIFE · STUDIO  
ARCHITECTURE + DESIGN

T: 07890794580 E: HELEN@FIFESTUDIO.COM  
DWG NO.: 19NP-100.1 REV: \*