

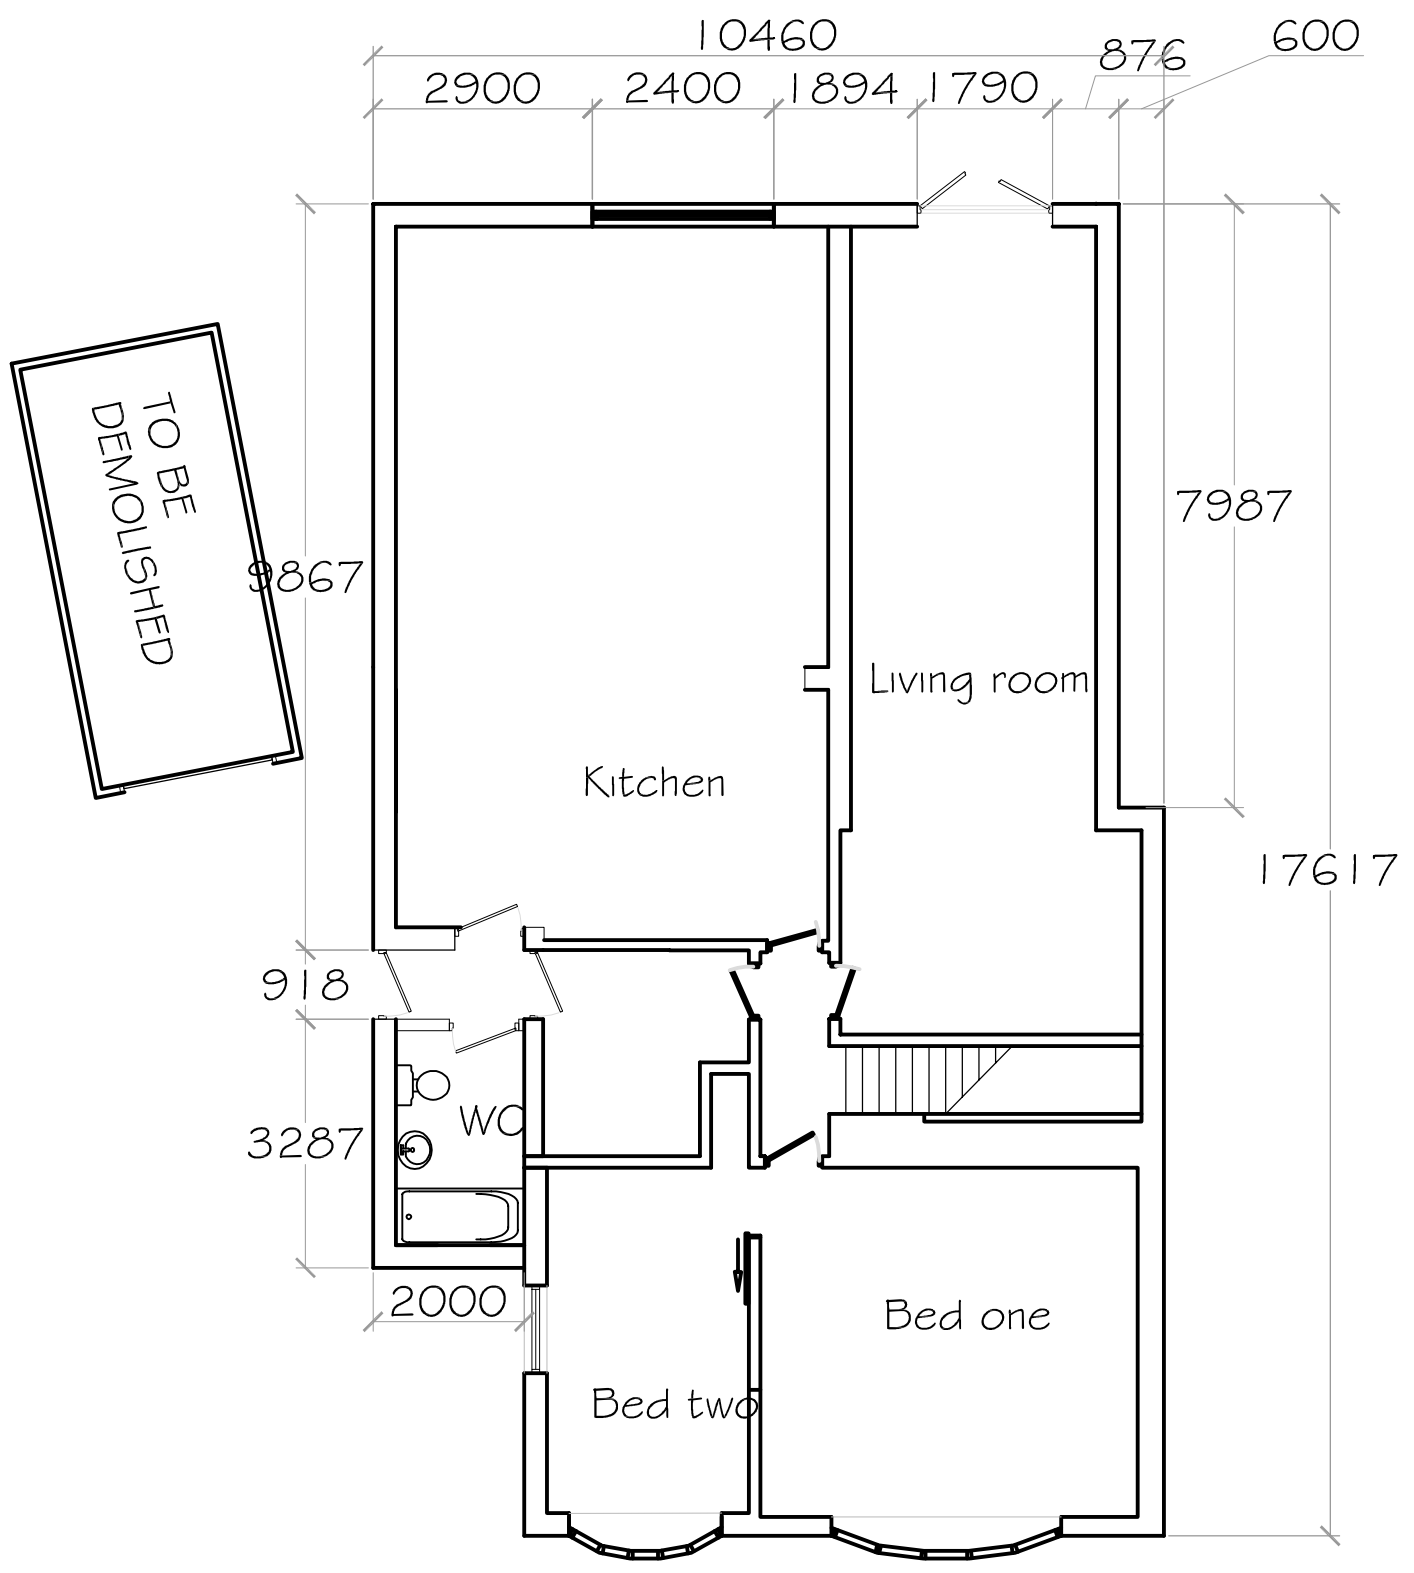


Drawings to be read in conjunction with all other drawings of this series. DO NOT scale for construction purposes

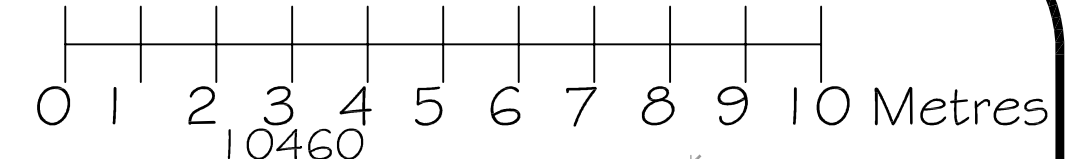

Proposed ground floor plan

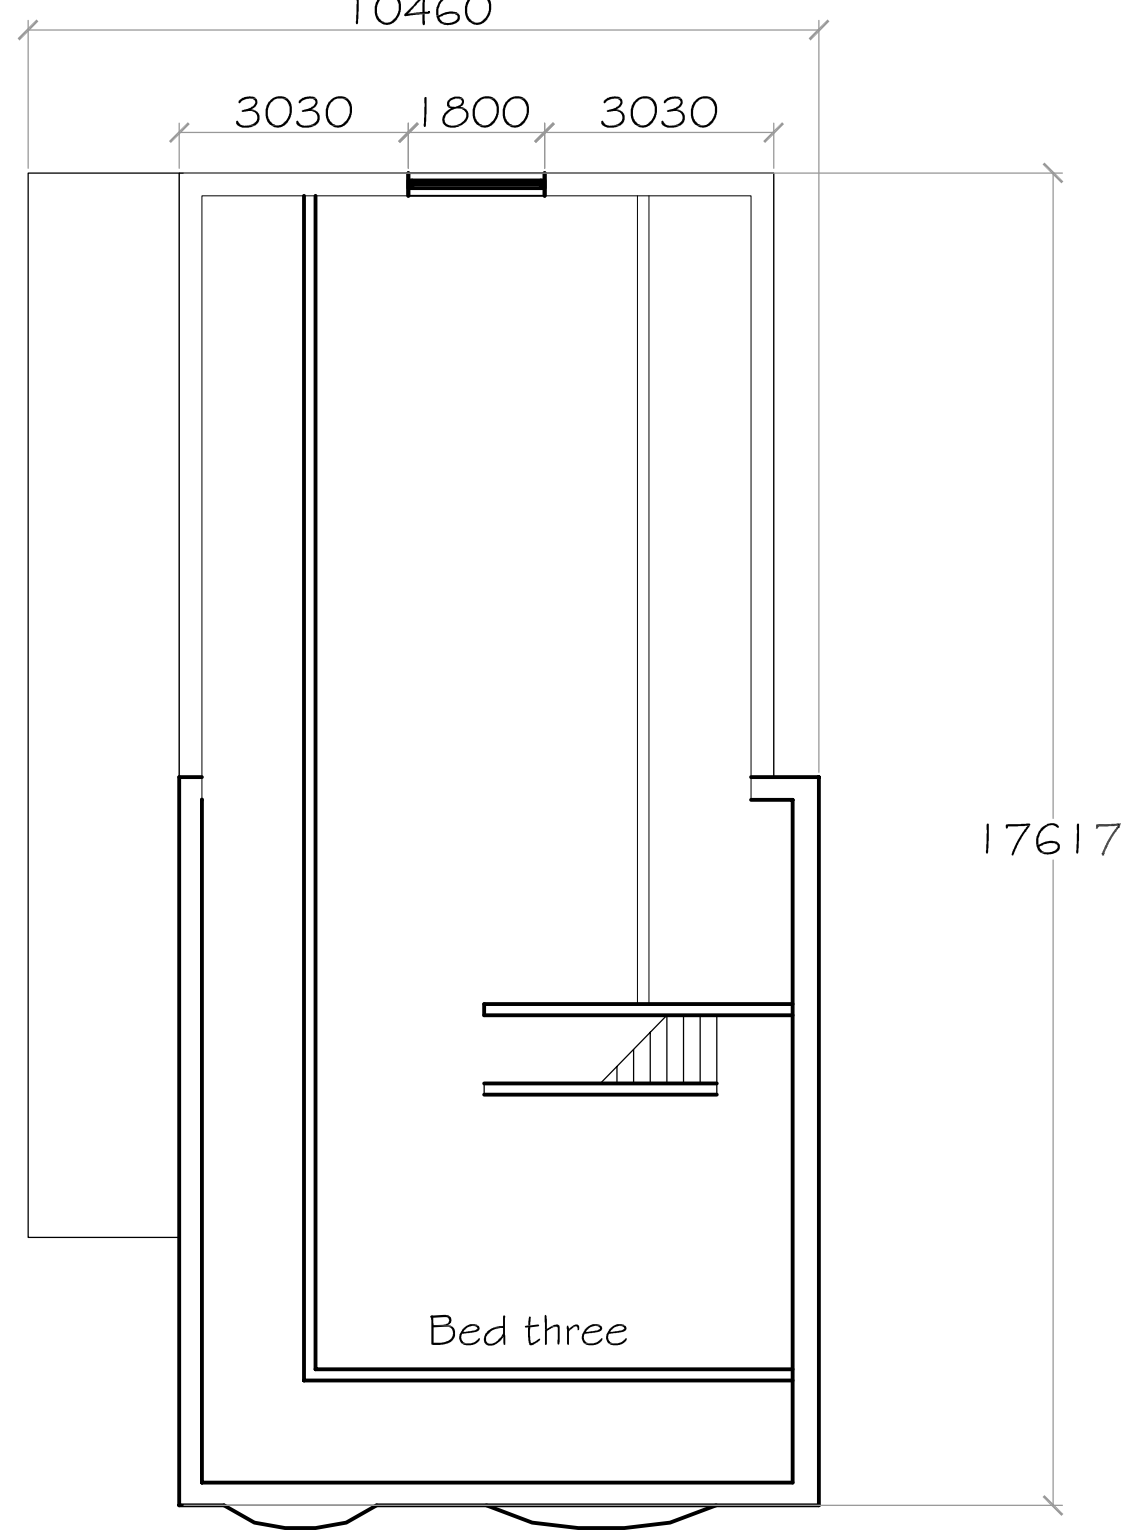

Proposed first floor plan

Richard Leak.dwg
14.10.2003

Client Richard Leak	Property 10 Rowan garth	Town Skidby	Postcode HU16 5TT				Proposed floor plans	©	Date 01.10.23	Scale 1:100@A3	Sheet RLO3
------------------------	----------------------------	----------------	----------------------	--	--	--	----------------------	---	------------------	-------------------	---------------

Neil Walker BSc(Hons) Architectural services