



Existing Front Elevation 1:50




Existing Ground plan 1:50

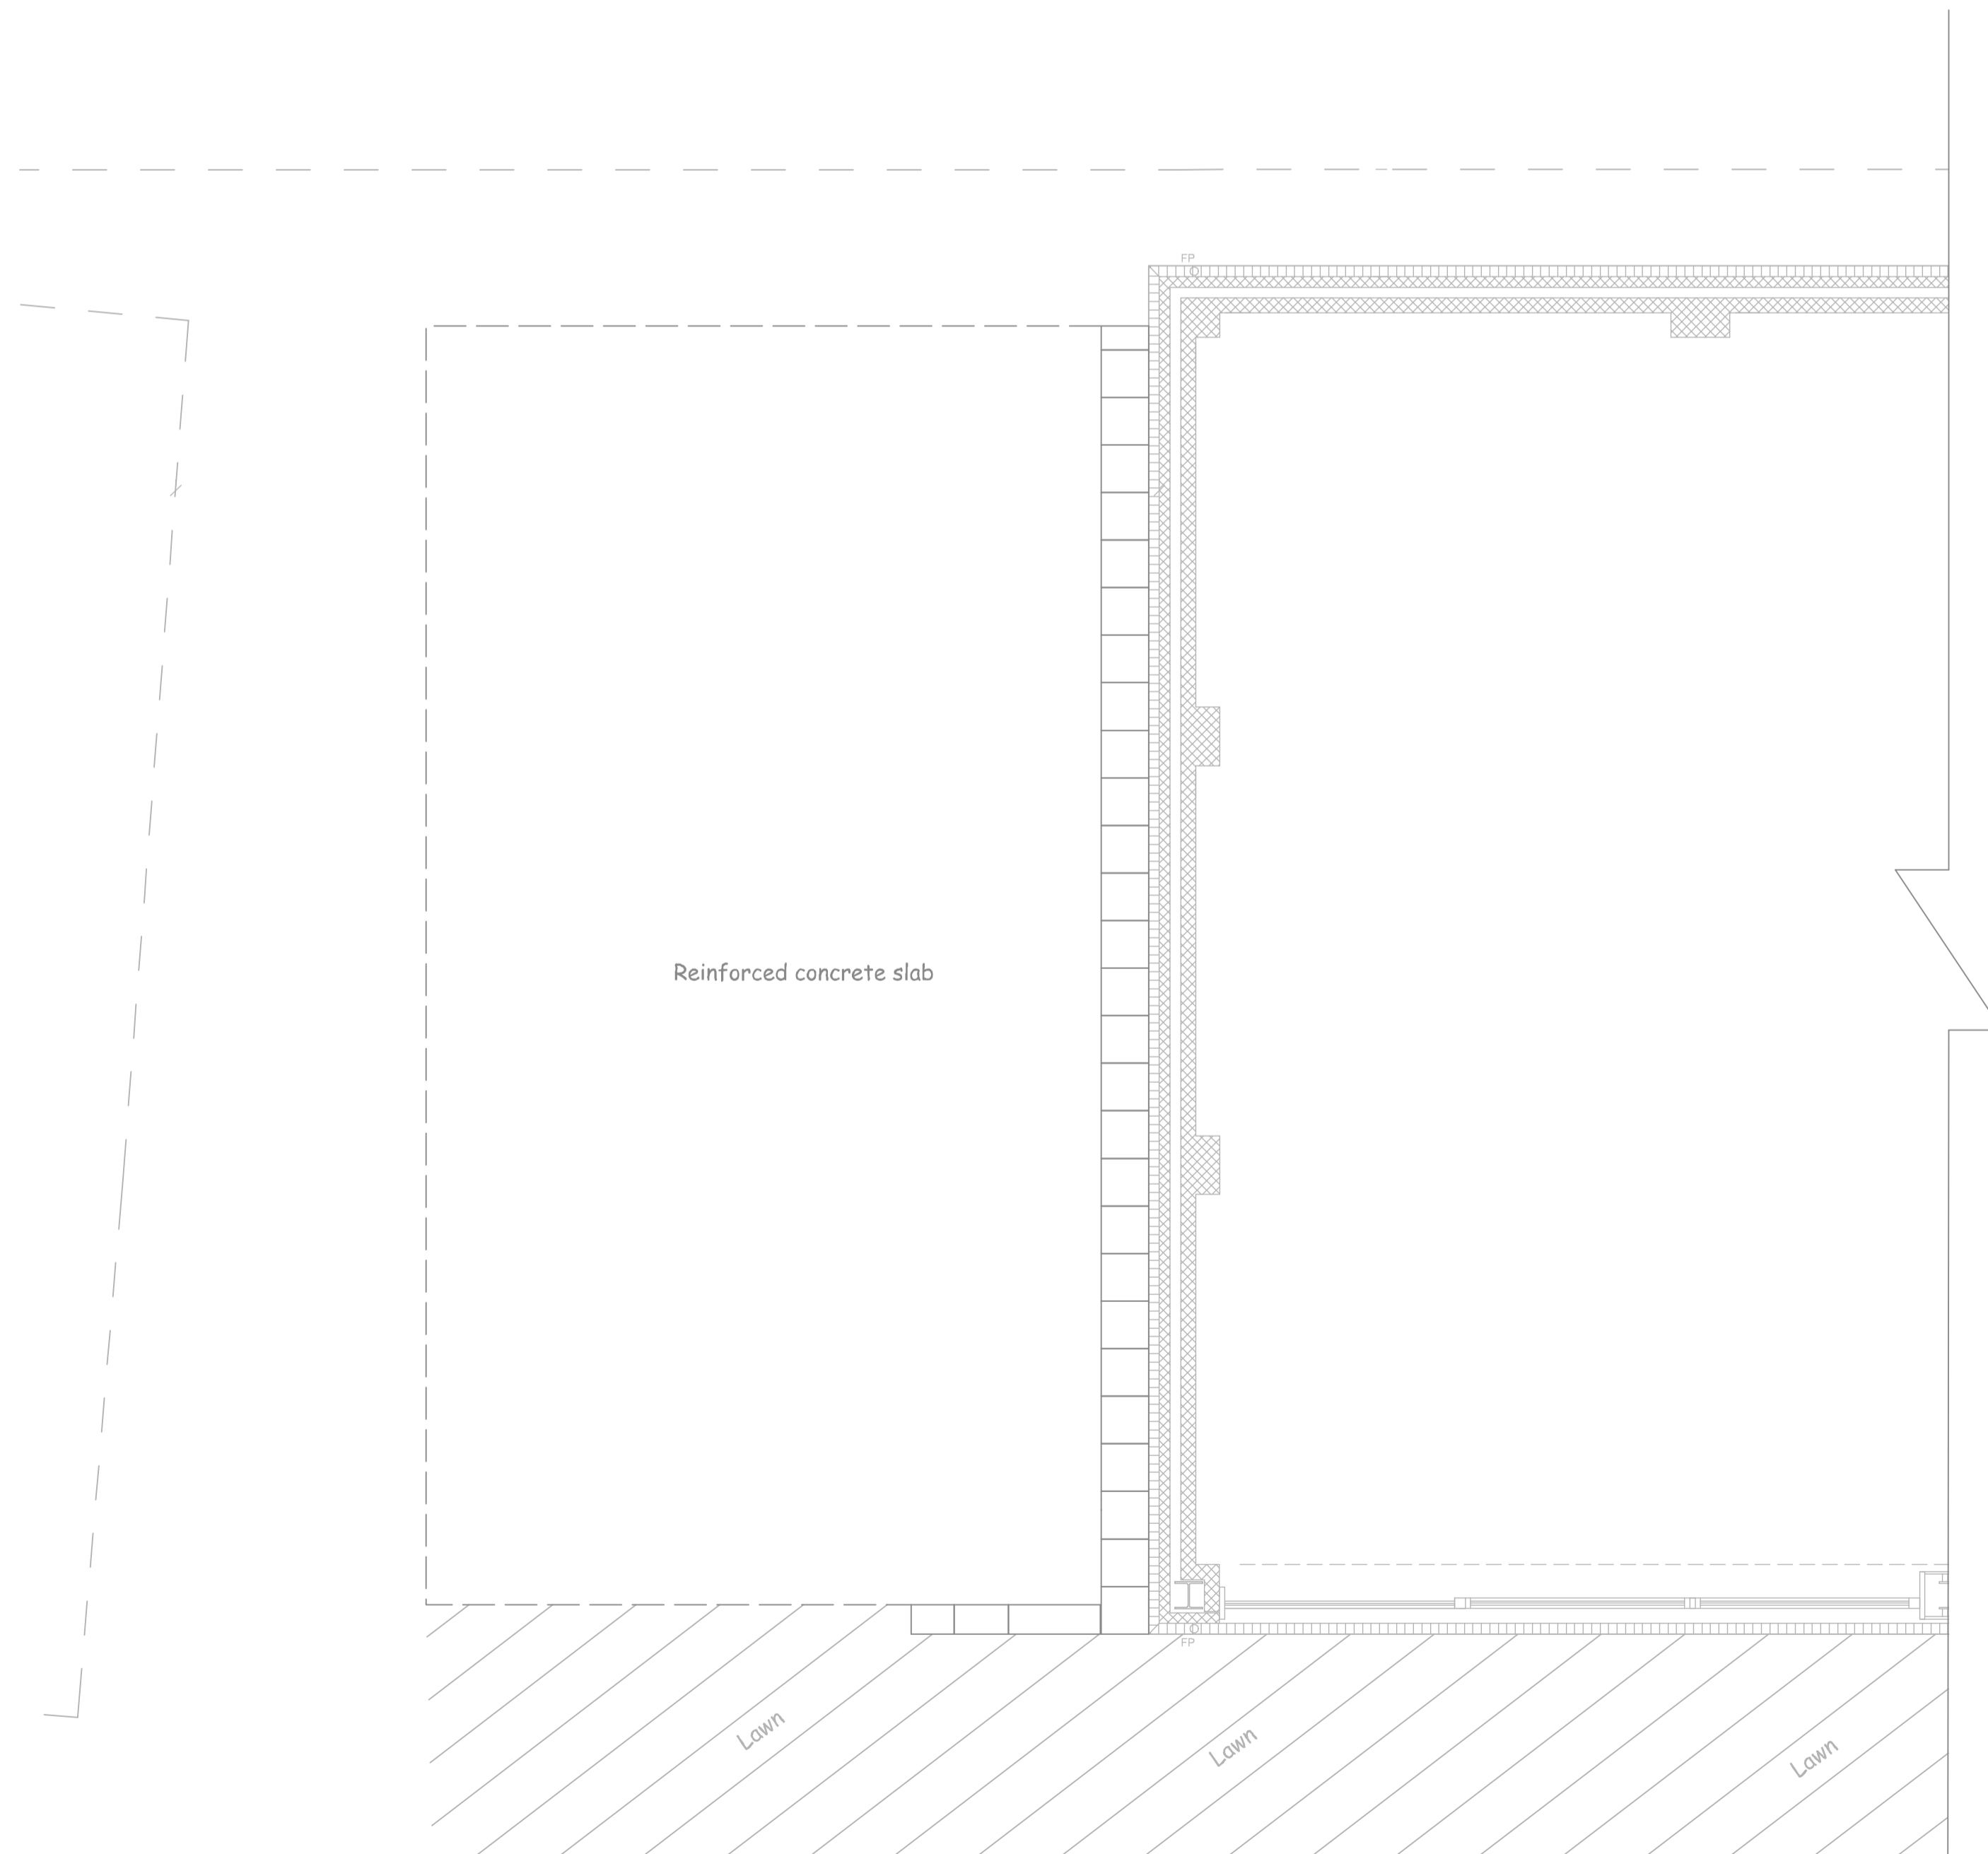

Existing Side Elevation 1:50

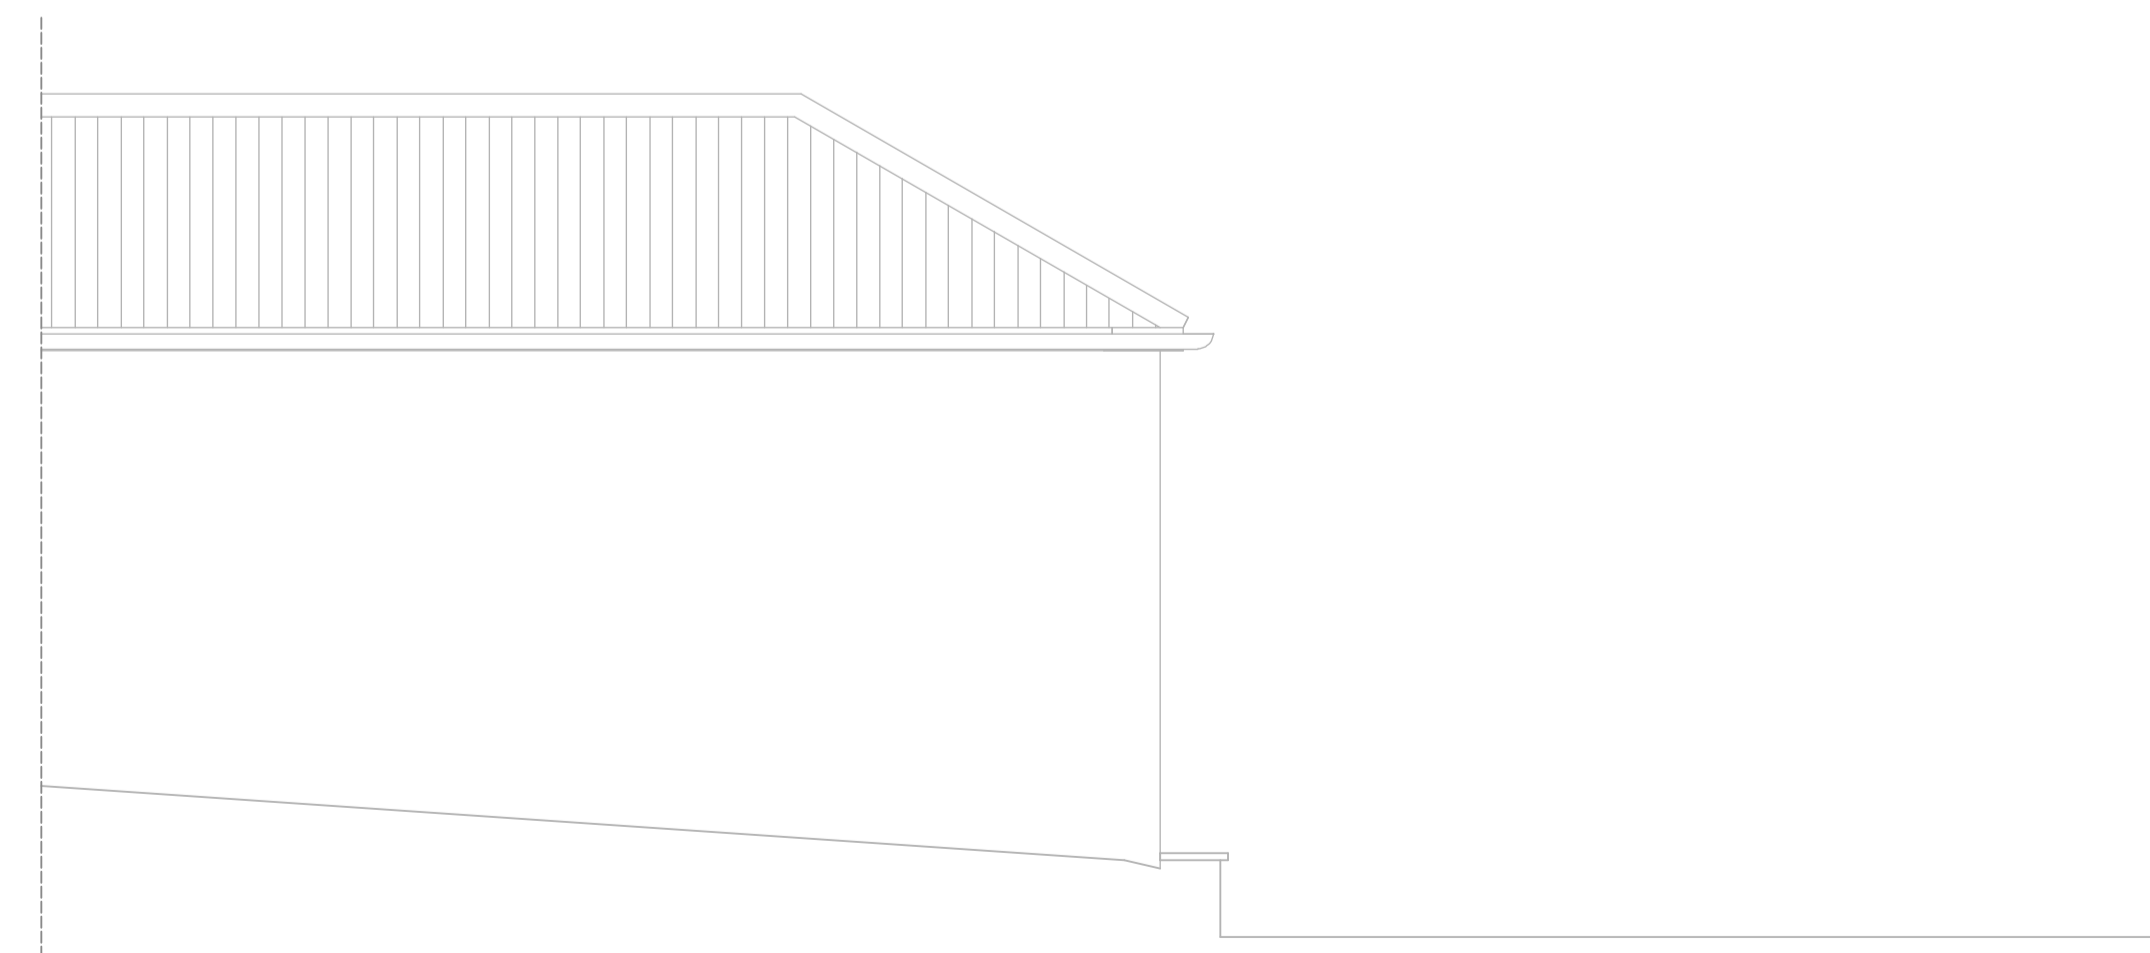

Existing Rear Elevation 1:50

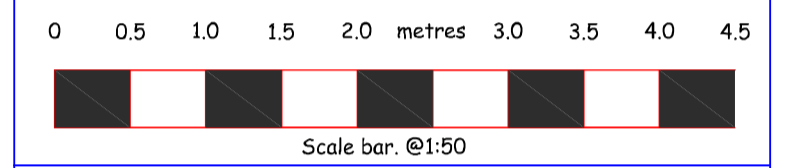

This drawing is copyright and must not be reproduced in whole or part without prior consent.

All dimension to be taken from site and NOT from this drawing.

DG Design Associates,  
Unit 5A Beverley Business Park,  
Beverley,  
HU17 0JW.

Tel: 01482 864155  
Mob: 07903 347755

Email : dgda@loftcon.com

CLIENT:

Mr R Sanderson  
Wayside Cottage  
Westfield Road  
Cottingham  
HU16 5ZA

PROJECT:

Proposed mono-pitched shed on existing outbuilding. Composing of timber cladding to the front and green metal corrugated side and roof.

PURPOSE OF DRAWING:

Planning Approval

Job no:  
Date: January 2024  
Author: Reece Blanchard  
Scale: 1:50

AMENDMENTS:

Date:	Alteration:

EXISTING