




SOUTH ELEVATION
1 : 100

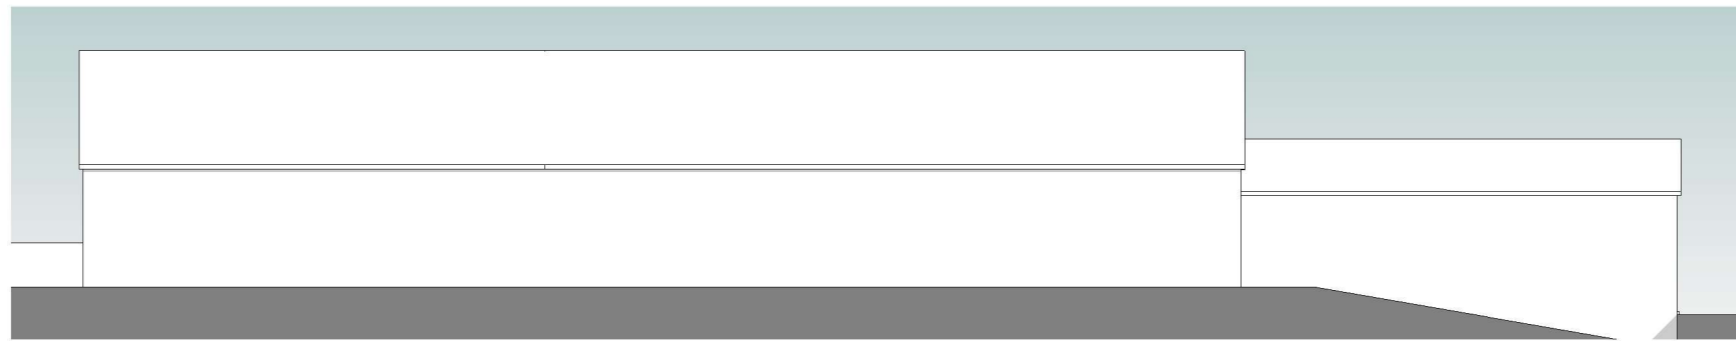


NORTH ELEVATION
1 : 100

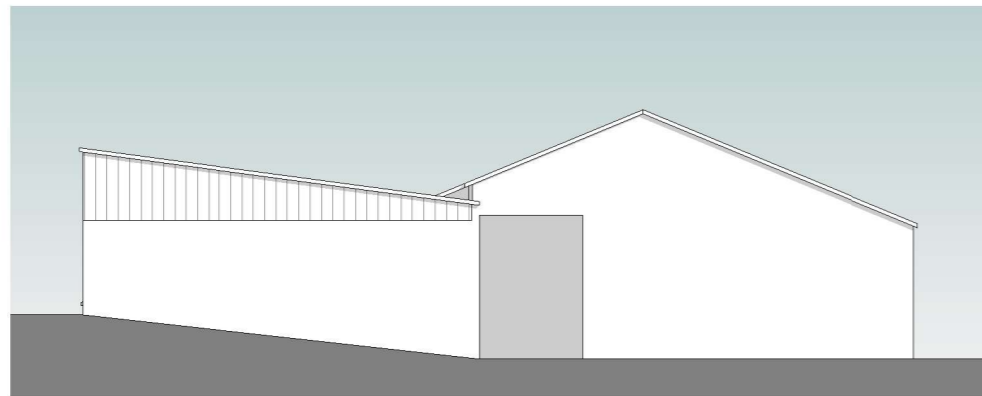

EAST ELEVATION
1 : 100

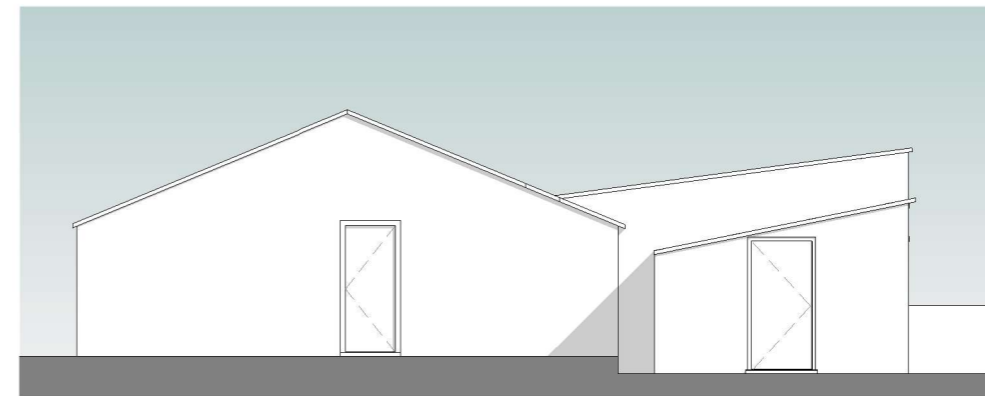

WEST ELEVATION
1 : 100

 

A3 SHEET

A	Scale bar and drawing sheet size added.	23/02/24
Rev	Description	Date

Client	MRS L BANKS
Drawing Title	EXISTING ELEVATIONS

Project	PROPOSED HOLIDAY LET TOP HOLME FARM, SOUTH NEWBALD,	
Drawing No.	2302-05 A	Scale 1 : 100
		Date 10/04/23