




**SOUTH ELEVATION**  
1 : 100

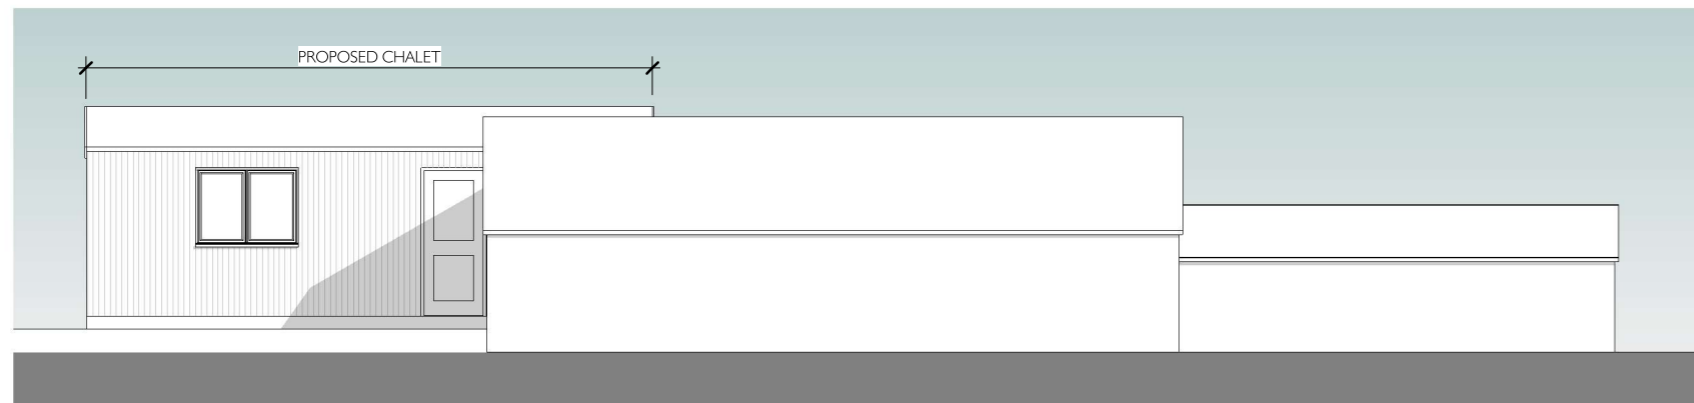


**NORTH ELEVATION**  
1 : 100

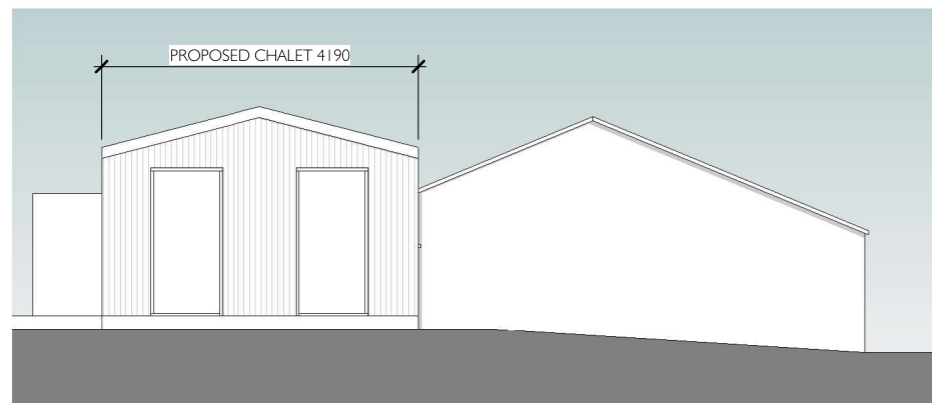

**EAST ELEVATION**  
1 : 100

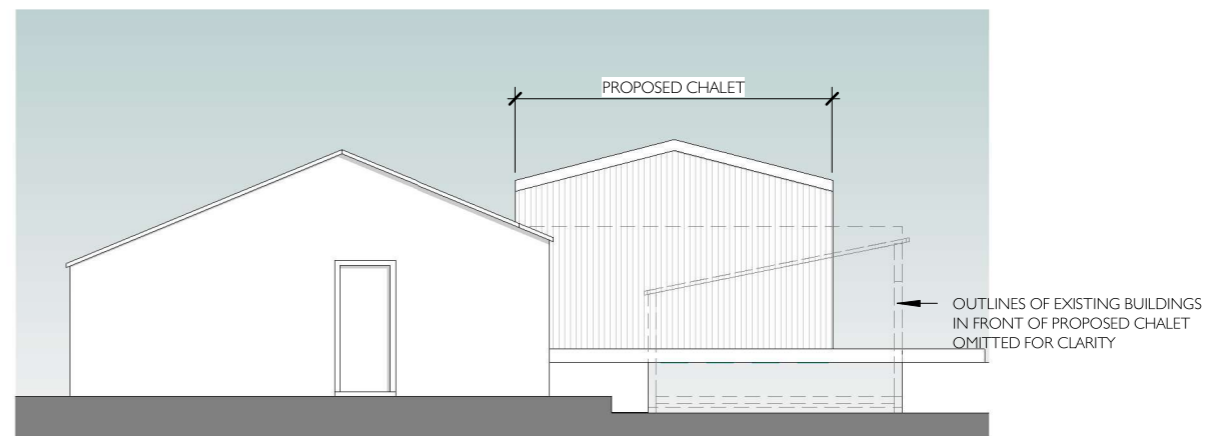

**WEST ELEVATION**  
1 : 100

 

**A3 SHEET**

A	Scale bar and drawing sheet size added.	23/02/24
Rev	Description	Date

Client	MRS L BANKS
Drawing Title	PROPOSED ELEVATIONS

Project	PROPOSED HOLIDAY LET TOP HOLME FARM, SOUTH NEWBALD,	
Drawing No.	2302-06 A	Scale 1 : 100
		Date 10/04/23