


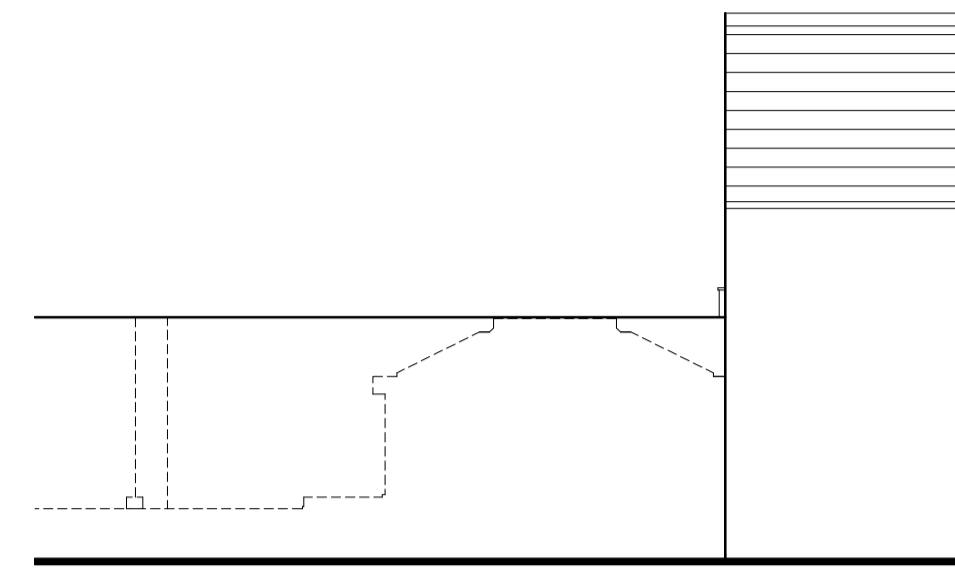


Proposed North Elevation
1:100




Proposed West Elevation
1:100




Proposed South Elevation
1:100

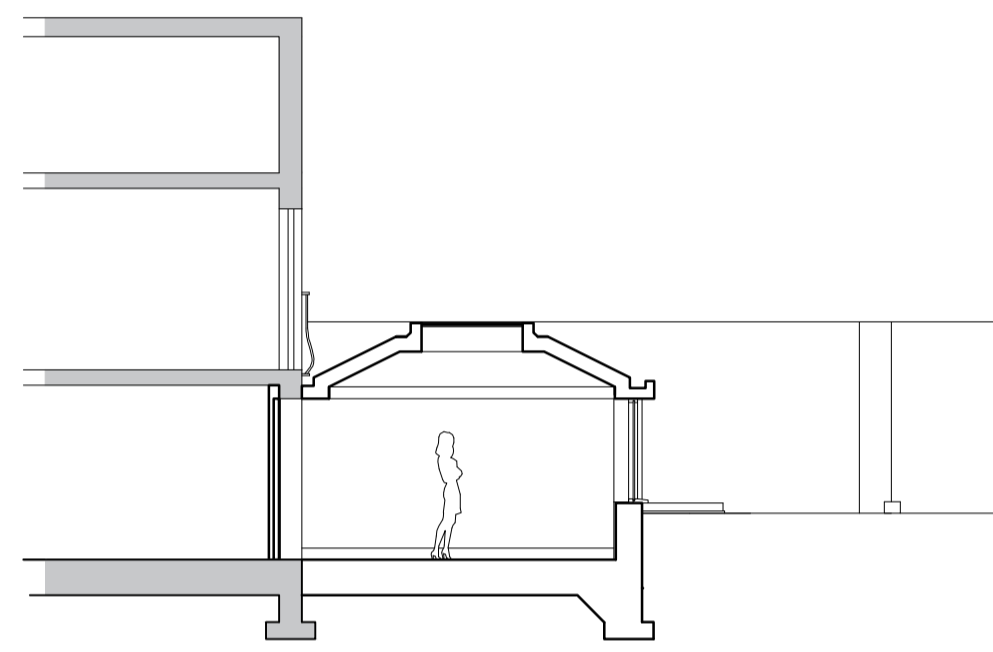


Proposed Section A-A
1:100

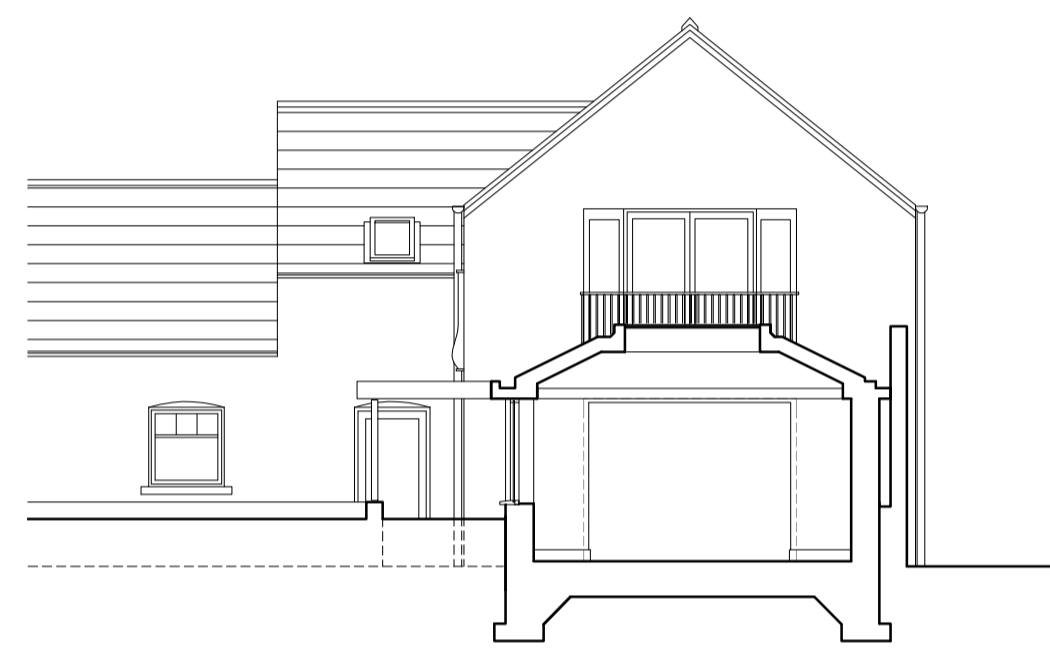

Proposed Section B-B
1:100

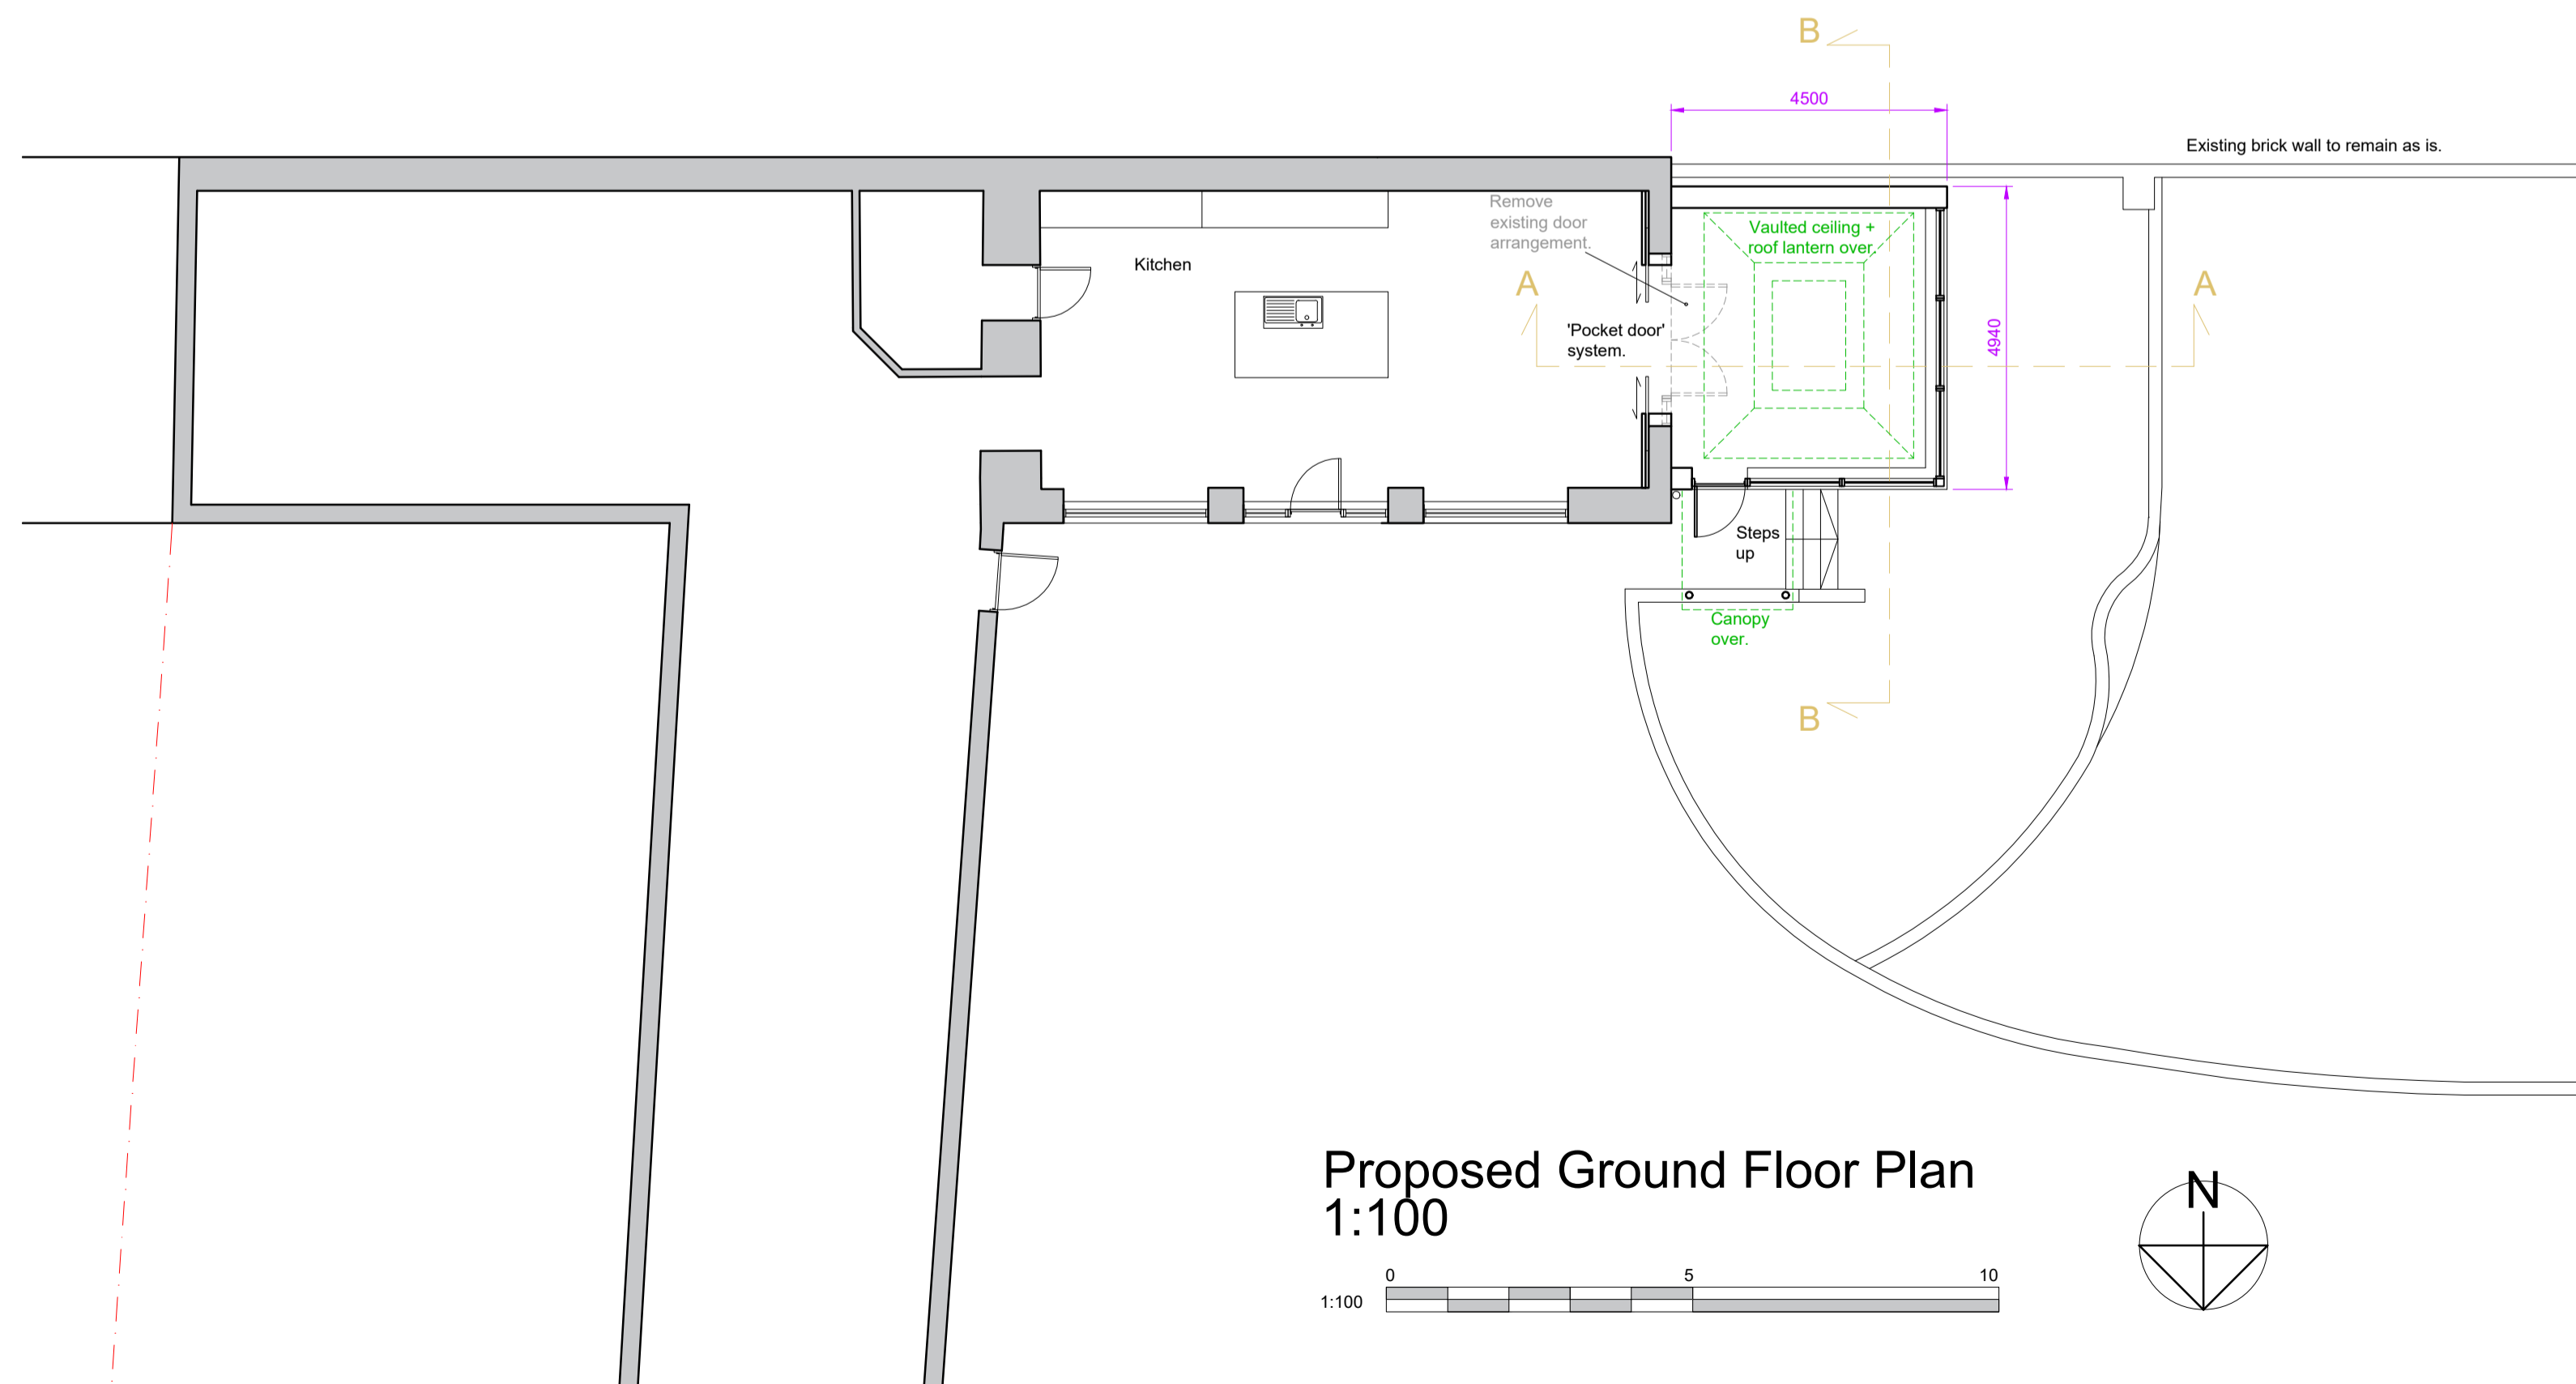

Proposed Ground Floor Plan
1:100

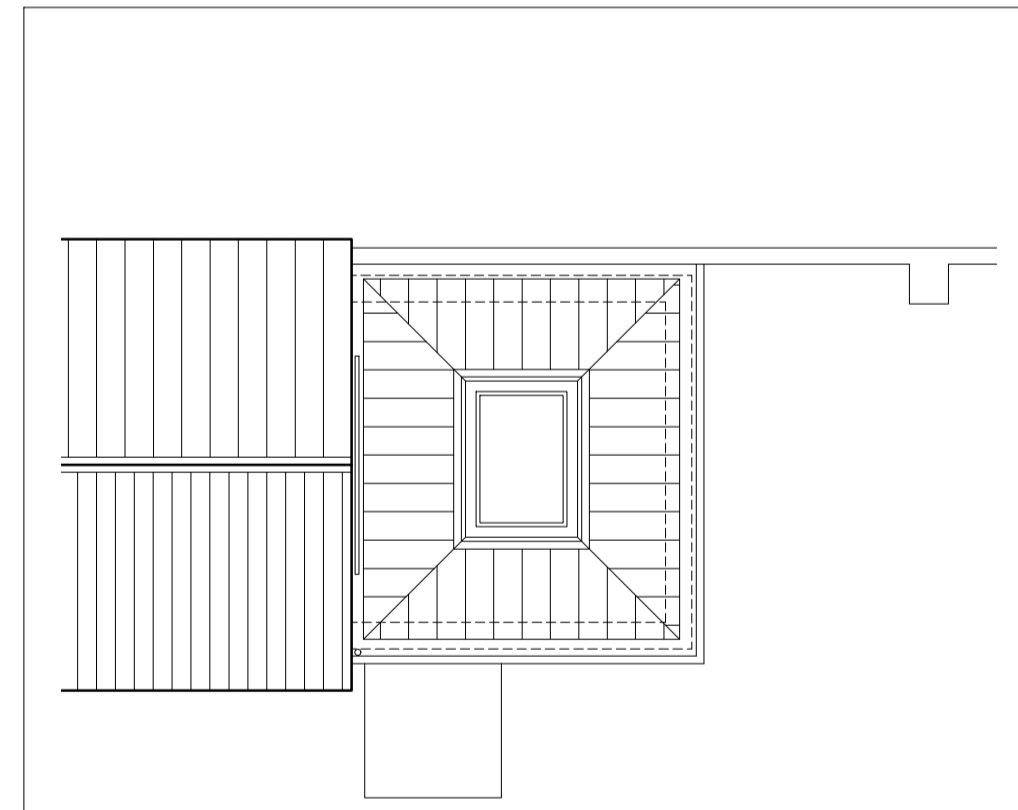

Proposed [Partial] Roof Plan
1:100
(See Block Plan for full roof plan)

Rev	Drawing Type	Drawn	Checked	Date
A	Details of room adjacent to the proposed development added to drawing, as requested by the Planning Dept.	CN	JS	28-02-24

Document Status: Purpose of Issue:

JSA Jonathan Smith Architects

Unit 6, Danish Buildings, 44-46 High Street, Hull. HU1 1PS. t: 01482 881864
e: jsmith@smitharchitect.co.uk w: www.jsmitharchitect.co.uk

Project:
**Old Well Barn
The Green
Lund
YO25 9TE**

Title:
Proposed Plans & Elevations

Client:
Mark Eggleston

JSA Project Ref	Scale	Original Paper Size	Paper Orientation	Drawn
2022 - 058	1:100	A1	Landscape	CN

File Identifier							
Project	Originator	Volume	Level	Type	Role	Number	Revision
-	-	-	-	-	-	PL03	A