





Existing North Elevation  
1:100

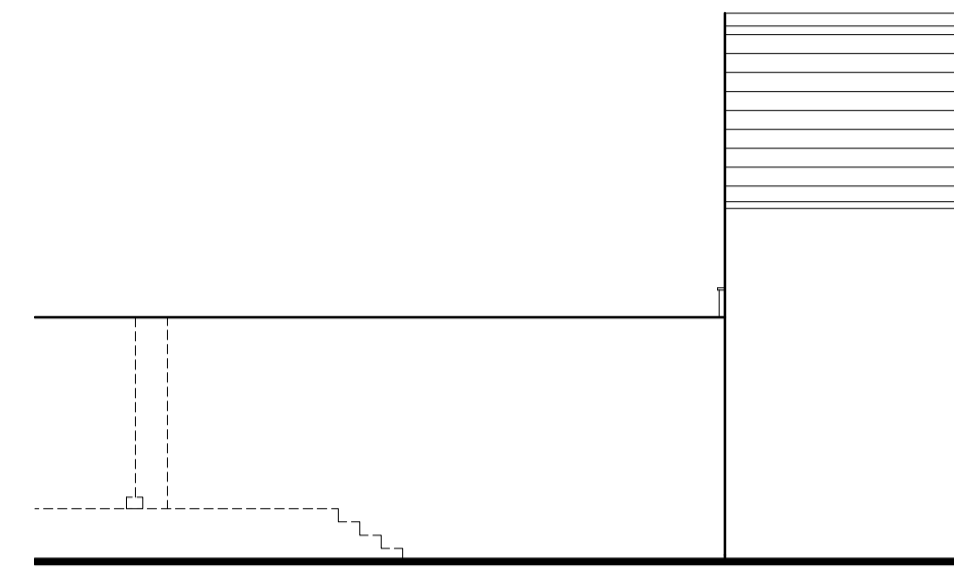


Existing West Elevation  
1:100



Existing South Elevation  
1:100

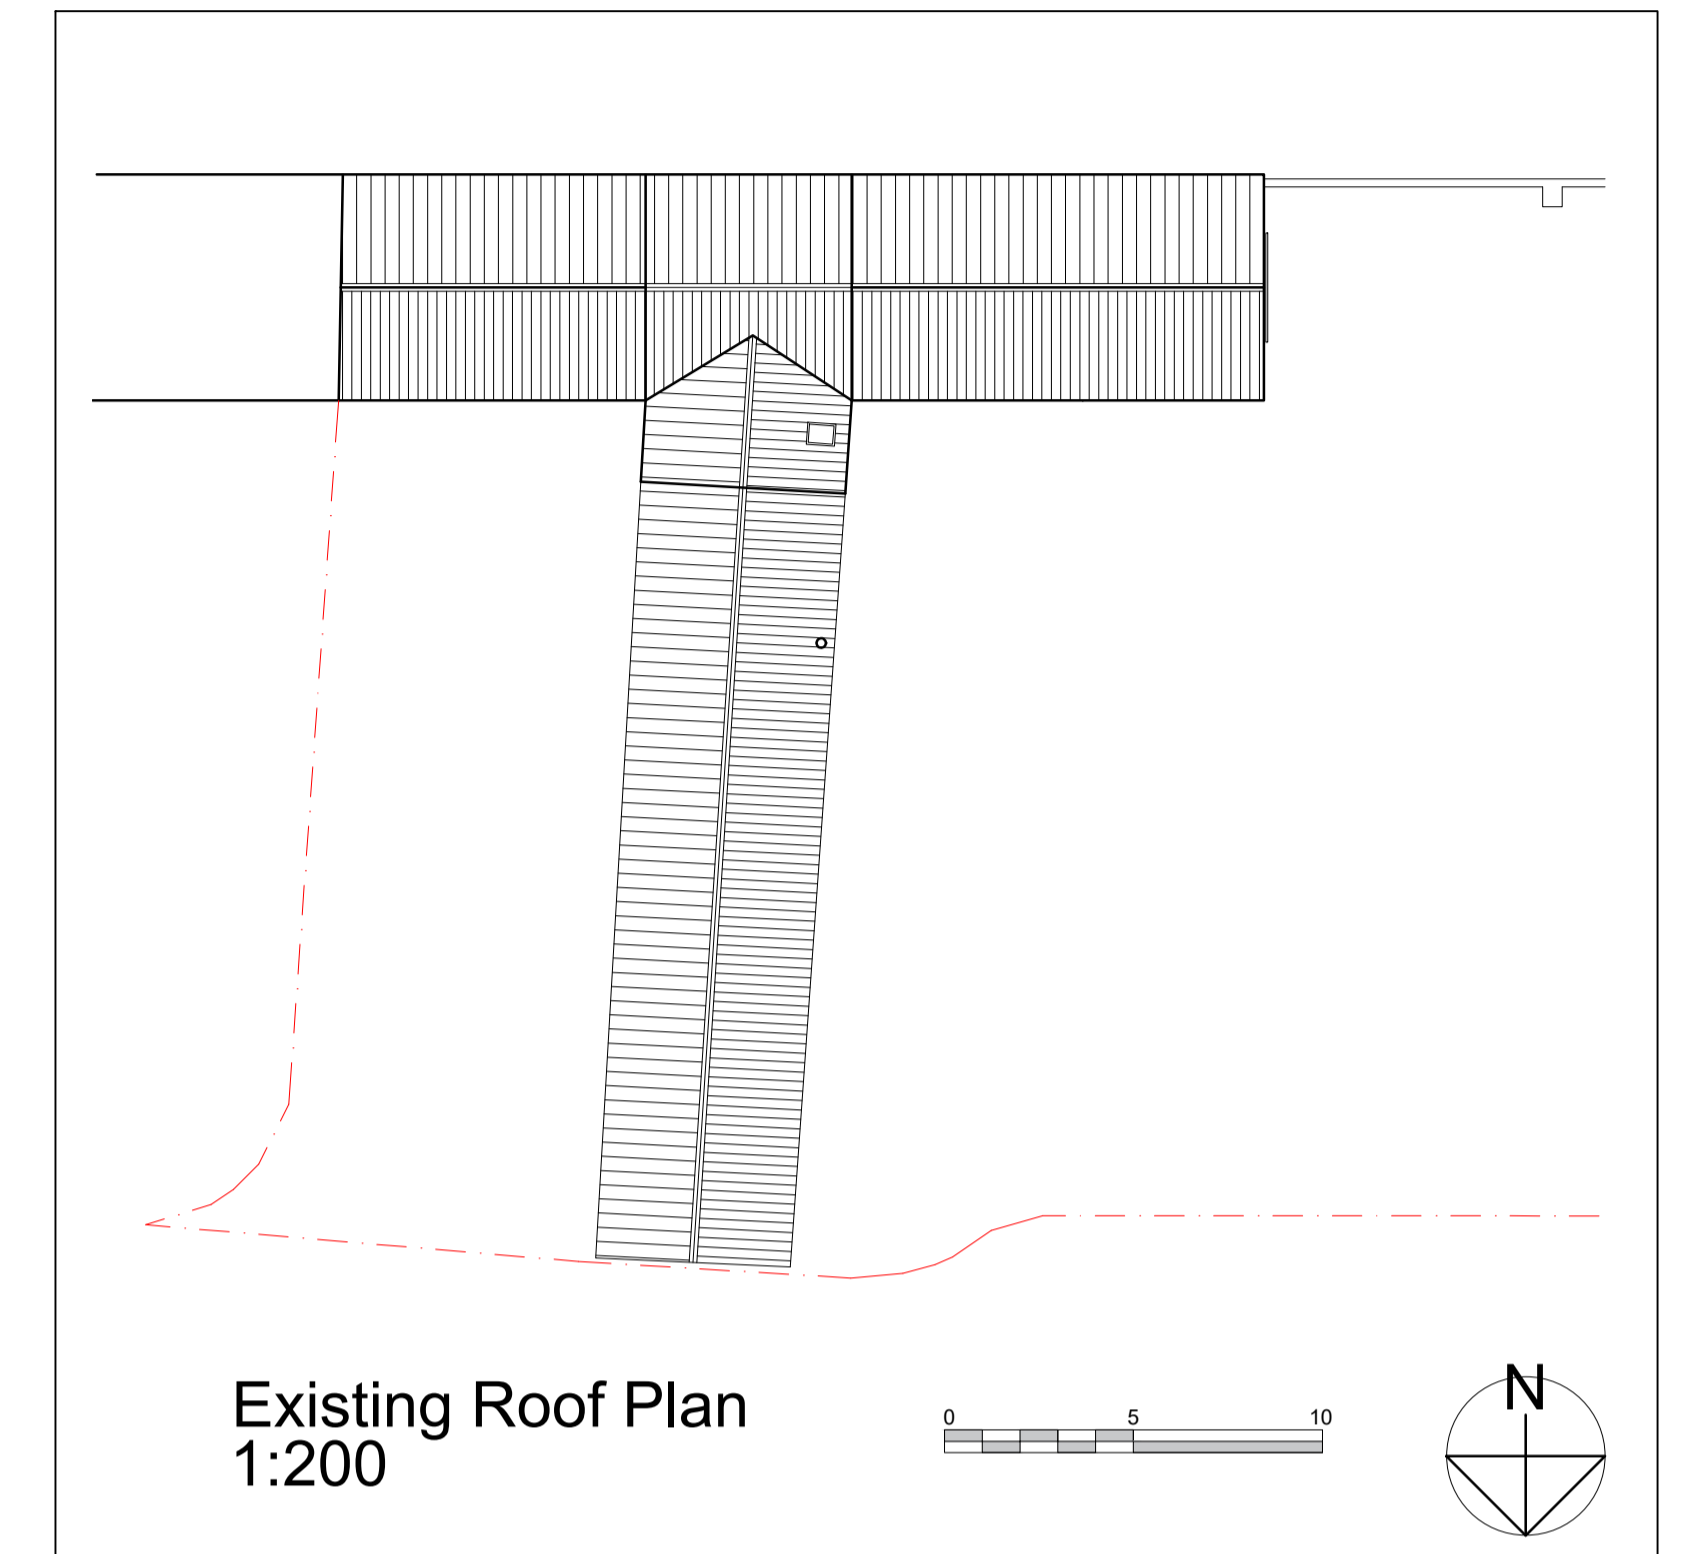

Existing Roof Plan  
1:200

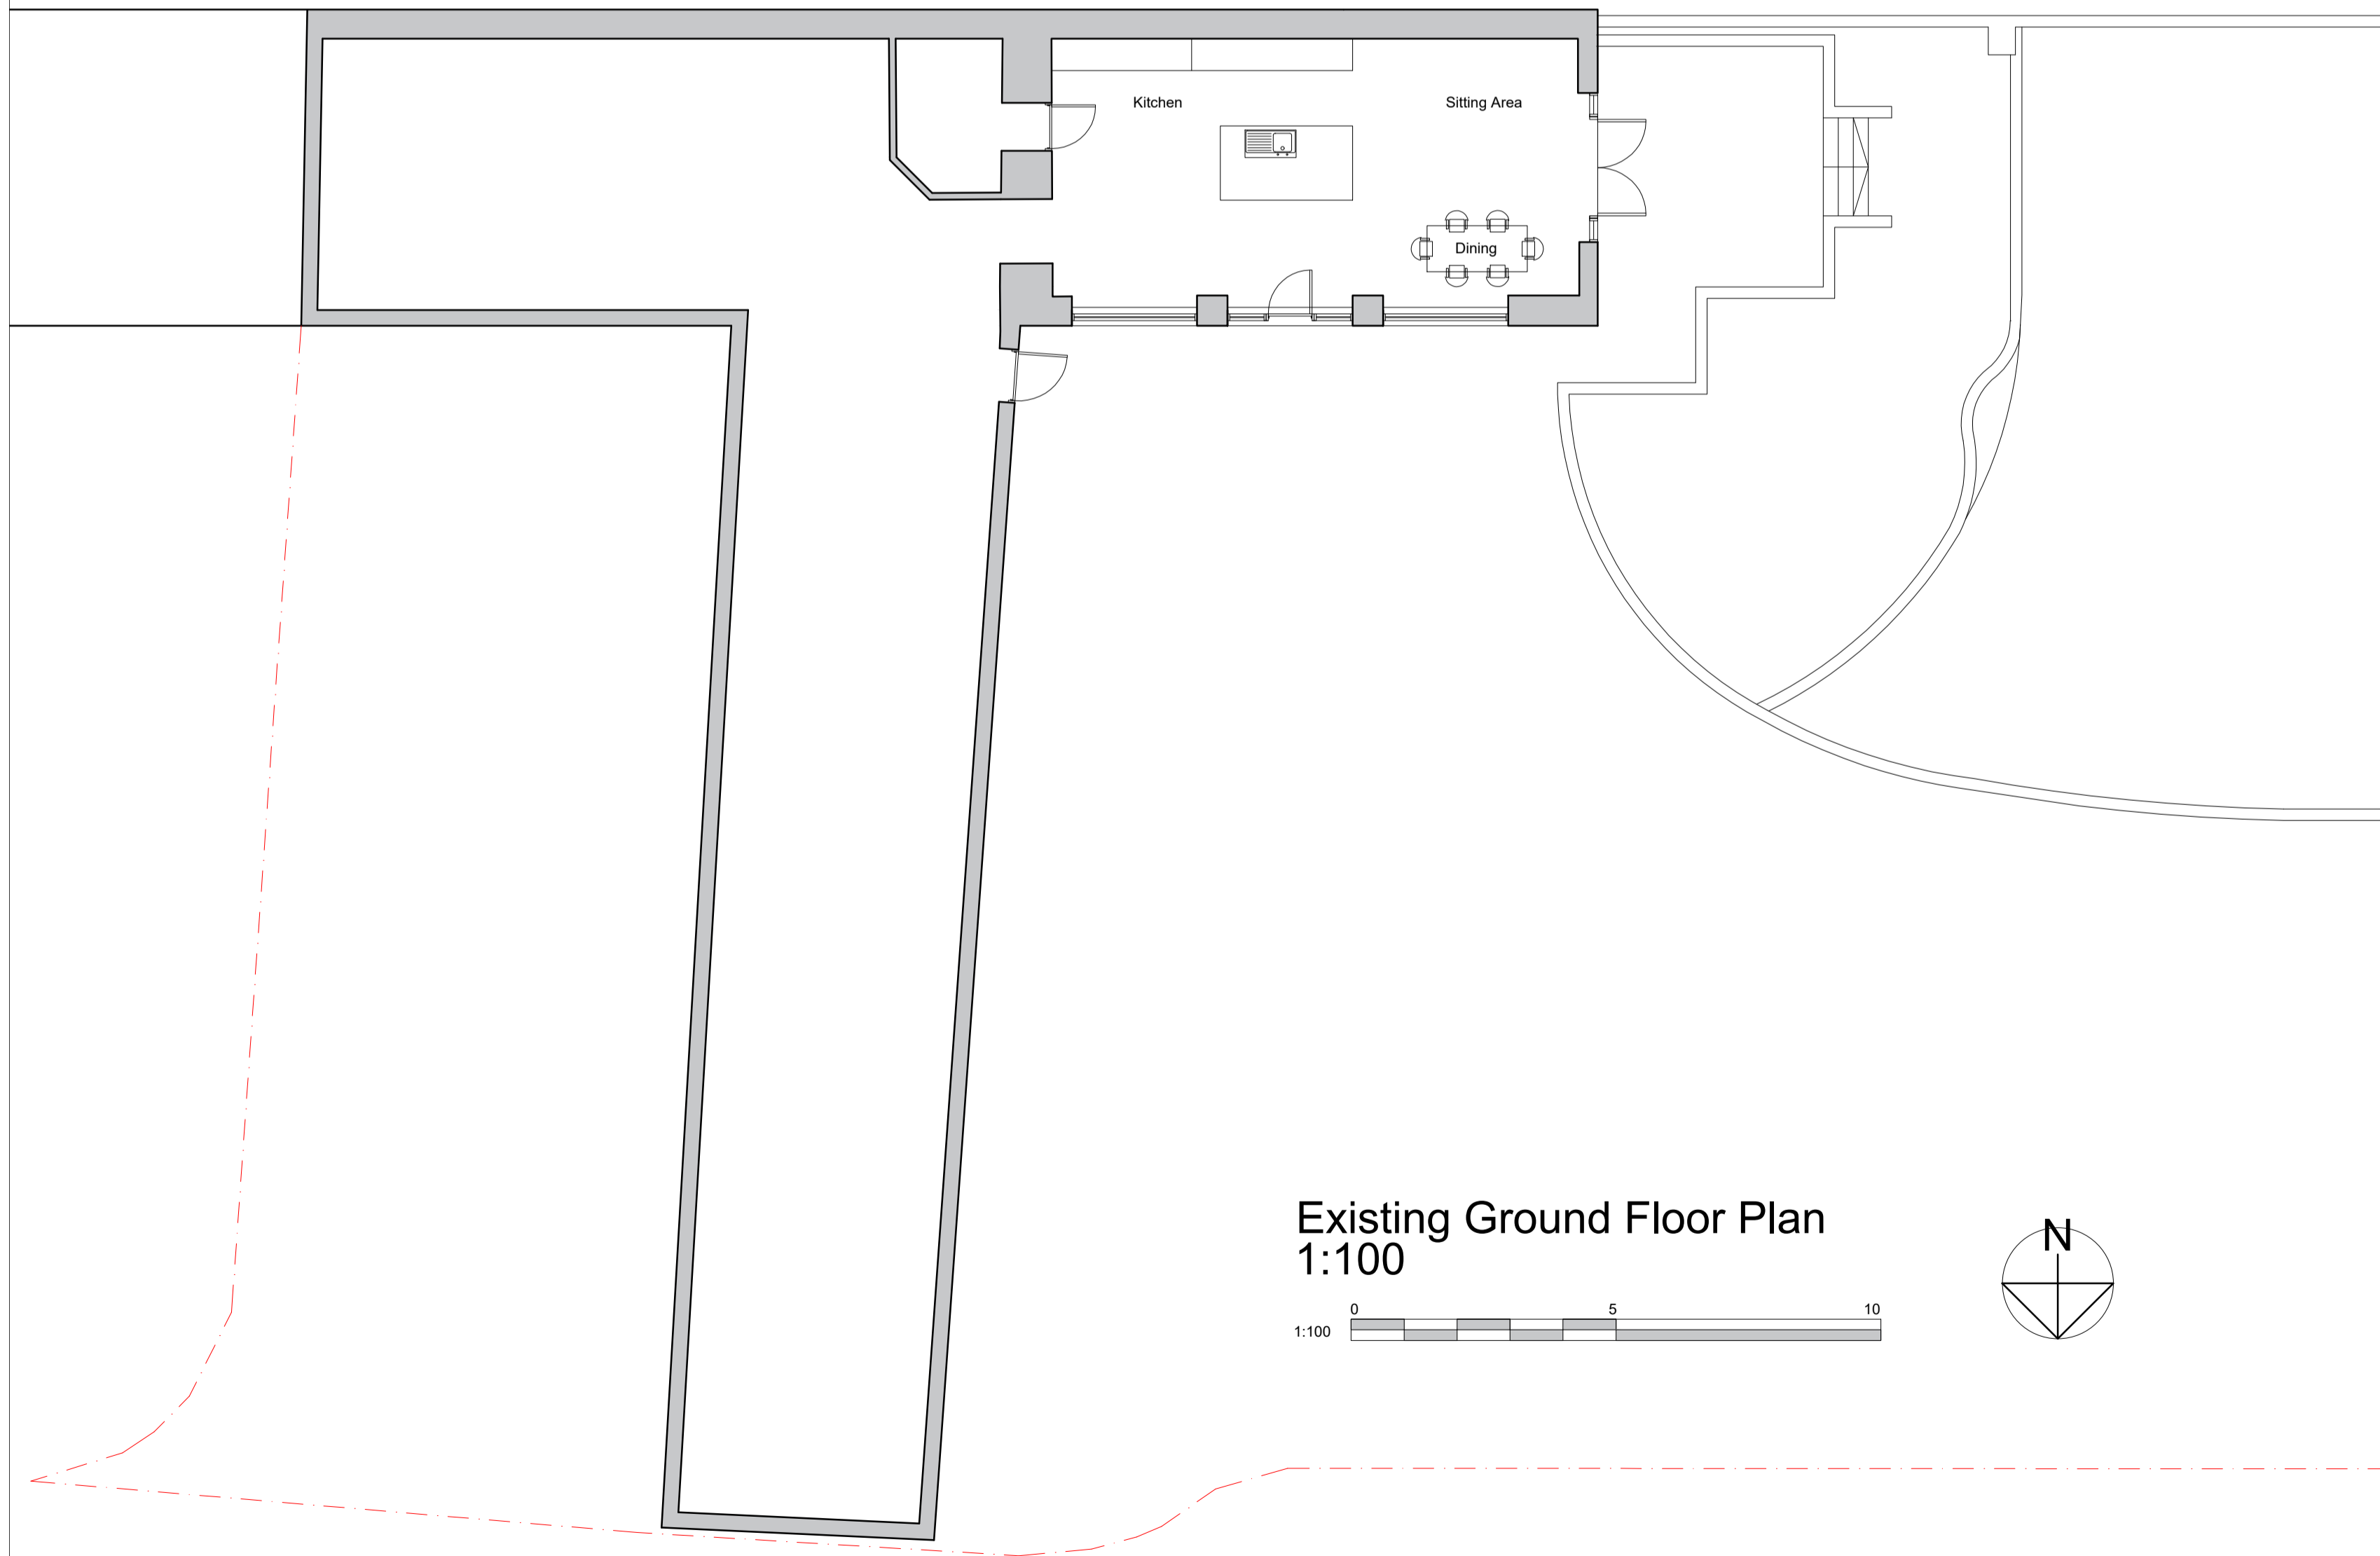

Existing Ground Floor Plan  
1:100

Rev	Drawing Type	Drawn	Checked	Date
A	Details of room adjacent to the proposed development added to drawing, as requested by the Planning Dept.	CN	JS	28-02-24

Document Status: Purpose of Issue:

**JSA**   
**Jonathan Smith Architects**

Unit 6, Danish Buildings, 44-46 High Street, Hull. HU1 1PS. t: 01482 881864  
 e: jsmith@smitharchitect.co.uk w: www.jsmitharchitect.co.uk

Project:  
**Old Well Barn  
 The Green  
 Lund  
 YO25 9TE**

Title:  
**Existing Plans & Elevations**

Client:  
**Mark Eggleston**

JSA Project Ref	Scale	Original Paper Size	Paper Orientation	Drawn
2022 - 058	1:100 / 1:200	A1	Landscape	CN

File Identifier							
Project	Originator	Volume	Level	Type	Role	Number	Revision
-	-	-	-	-	-	PL01	A

Jonathan Smith Architects Ltd  
 Registered in England & Wales Reg No. 7992963