


Notes
 This document and its design content is copyright ©. It shall be read in conjunction with all other associated project information including models, specifications, schedules and related consultants documents. Do not scale from documents. All dimensions to be checked on site. Immediately report any discrepancies, errors or omissions on this document to the Originator. If in doubt ASK.

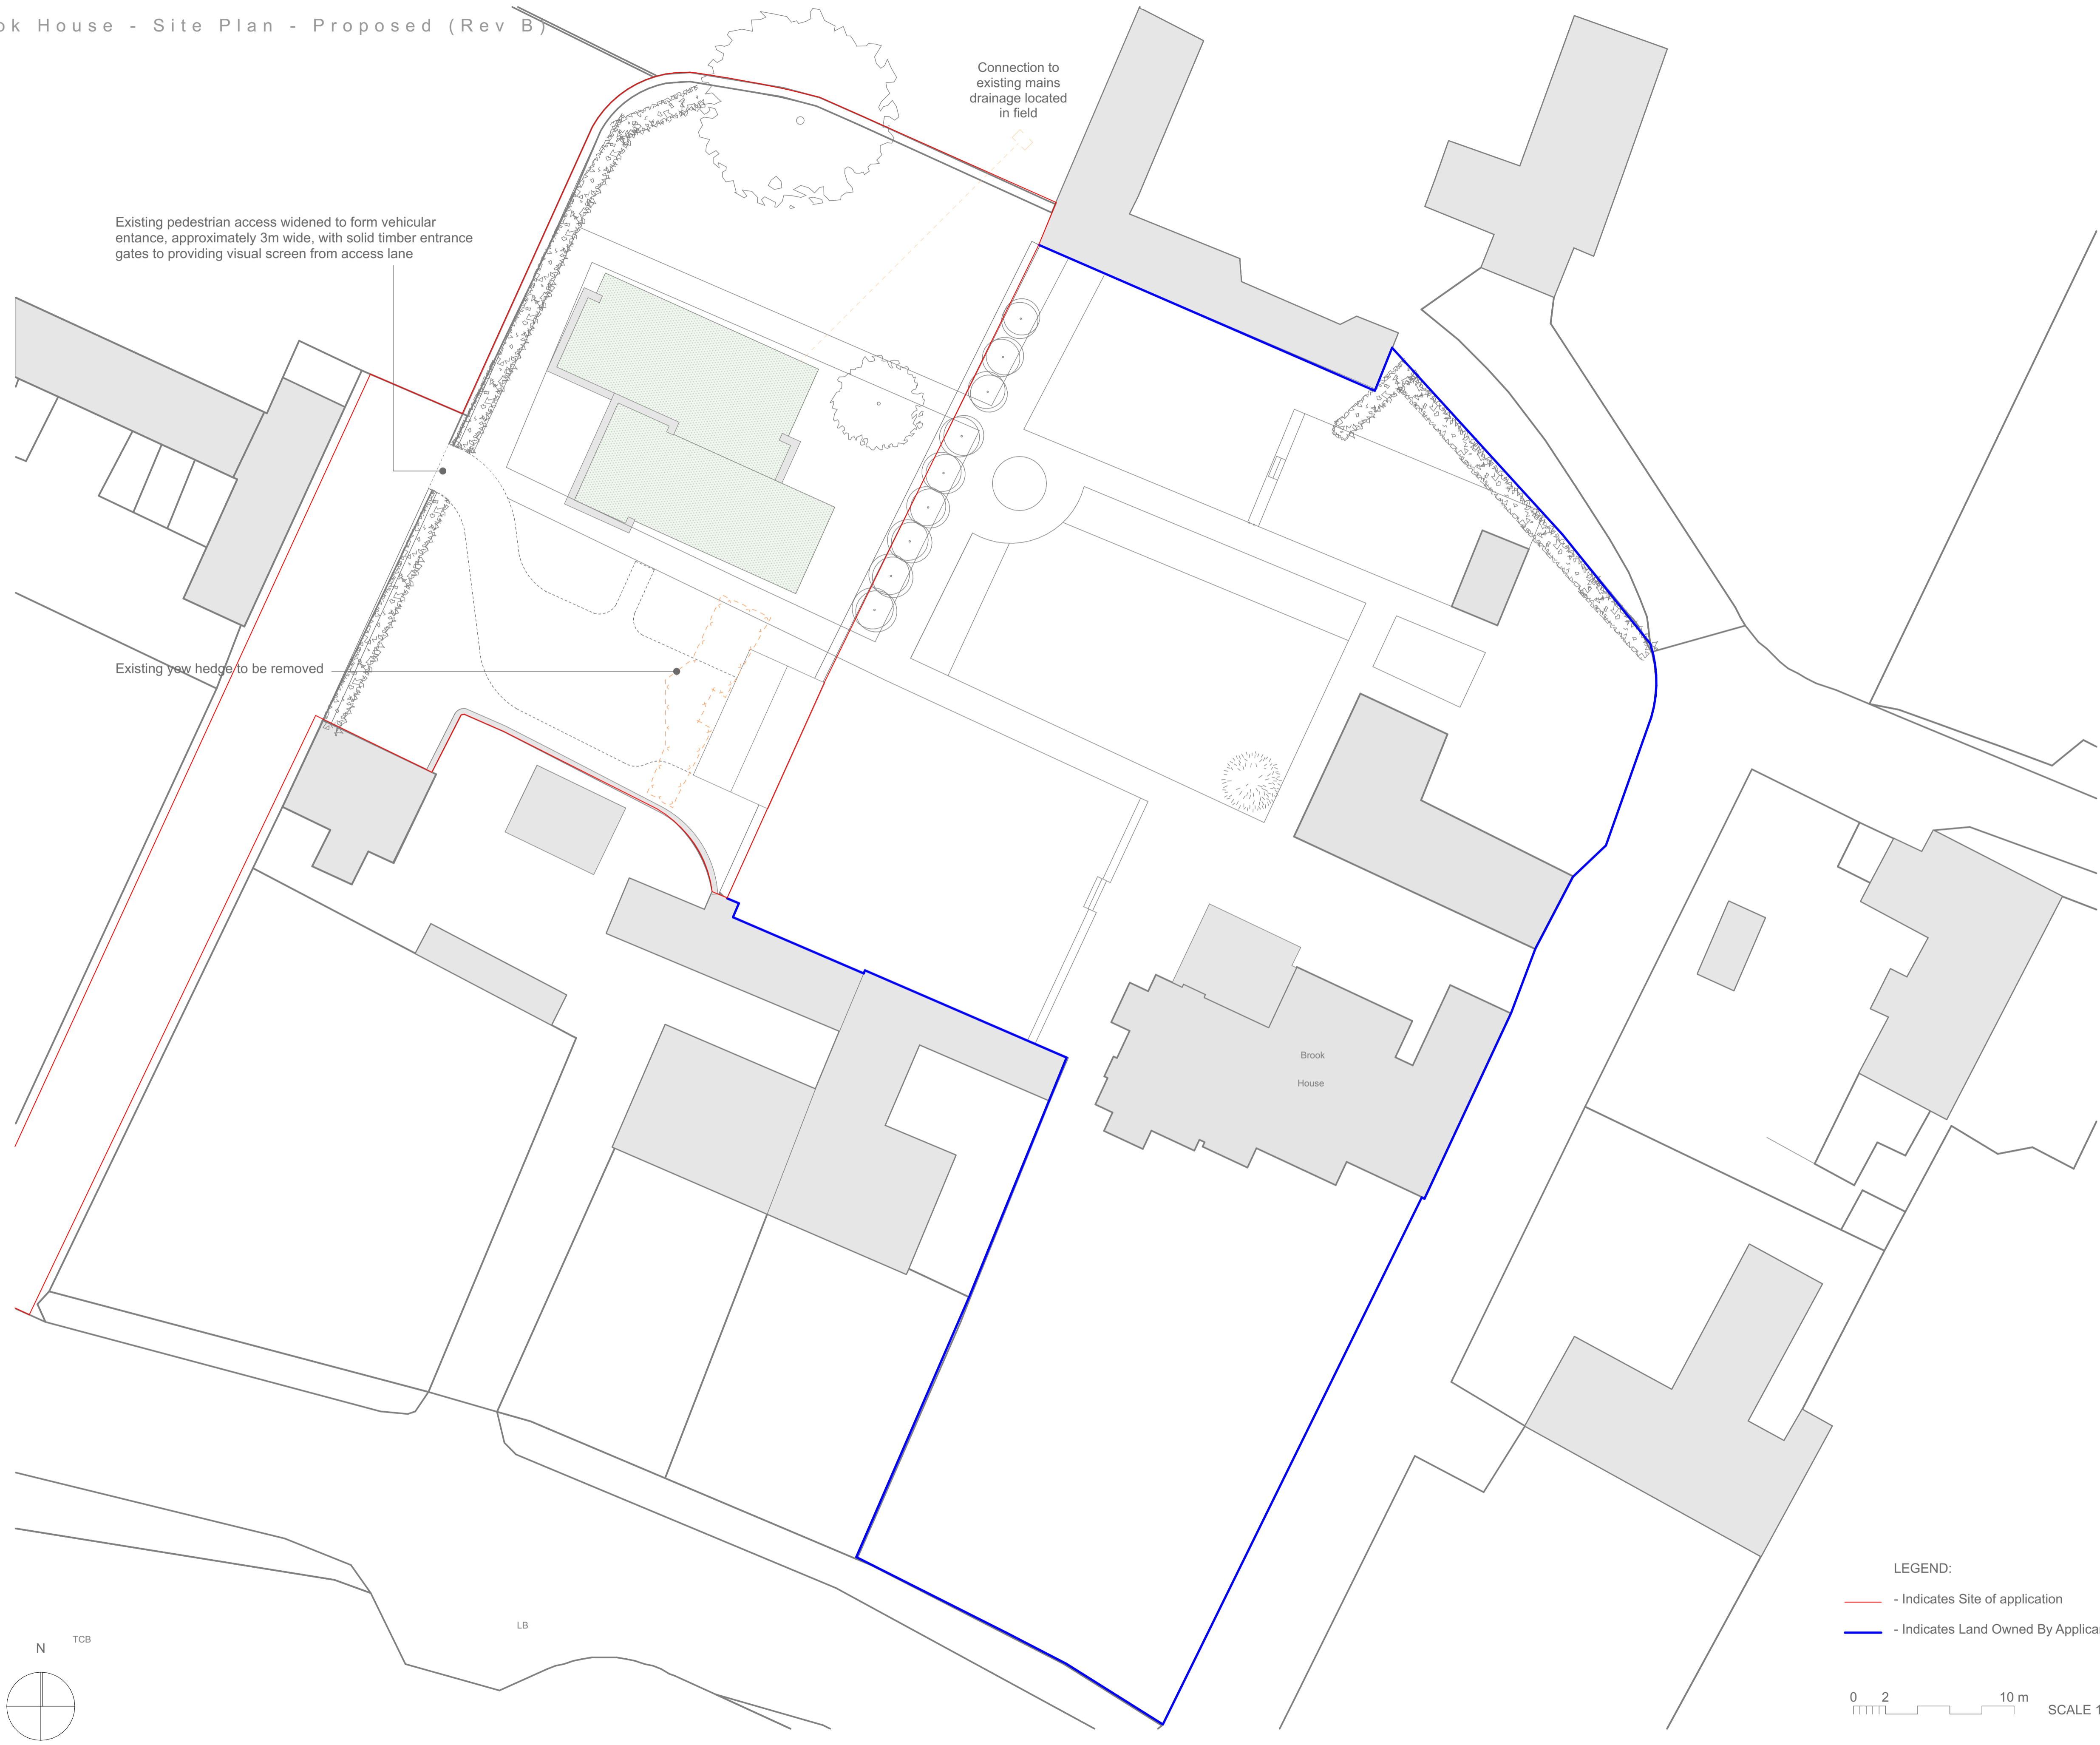

Rev ID	Date	
A	19/01/2024	
B	26/02/2024	Site outline and drawing status amended

Issued by:
 Shen Carter Studio Ltd.
 61 Marle Hill Parade, Cheltenham,
 Gloucestershire, GL50 4LH
 phone: 07968 404 387
 email: j.carter@shencarterstudio

Project: Brook House	Project Number: 231
Status: Planning	Date: 26 February 2024
Client: Will Hine	Drawn By / Checked By: JC/YS

Project Address:
 Brook House
 Cheltenham
 Glos.
 GL54 3DR

Layout Title
Site Plan - Proposed (Rev B)

shen carter studio

Scales @	Drawing Number (project-status-layout ID)	Revision
1:200	231-PL-03	Rev B