



Notes
 This document and its design content is copyright ©. It shall be read in conjunction with all other associated project information including models, specifications, schedules and related consultants documents. Do not scale from documents. All dimensions to be checked on site. Immediately report any discrepancies, errors or omissions on this document to the Originator. If in doubt ASK.

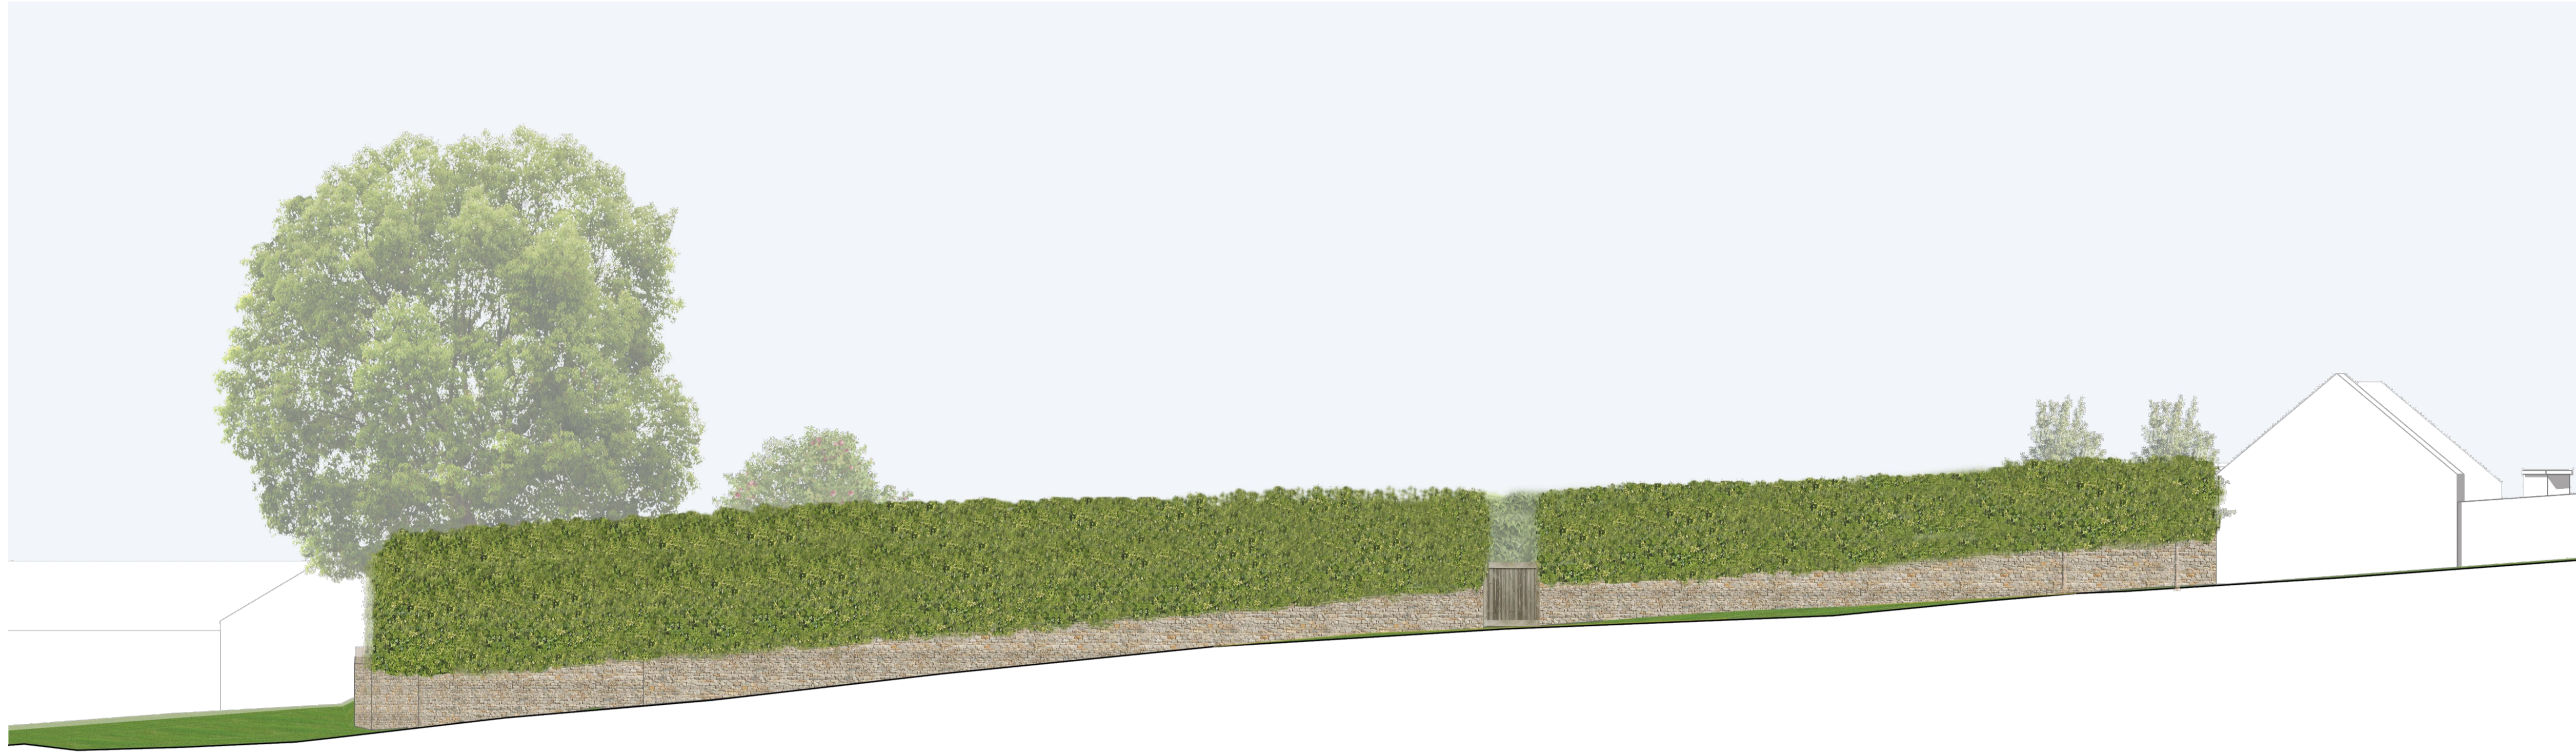

West

West Elevation
 EXISTING

1:100

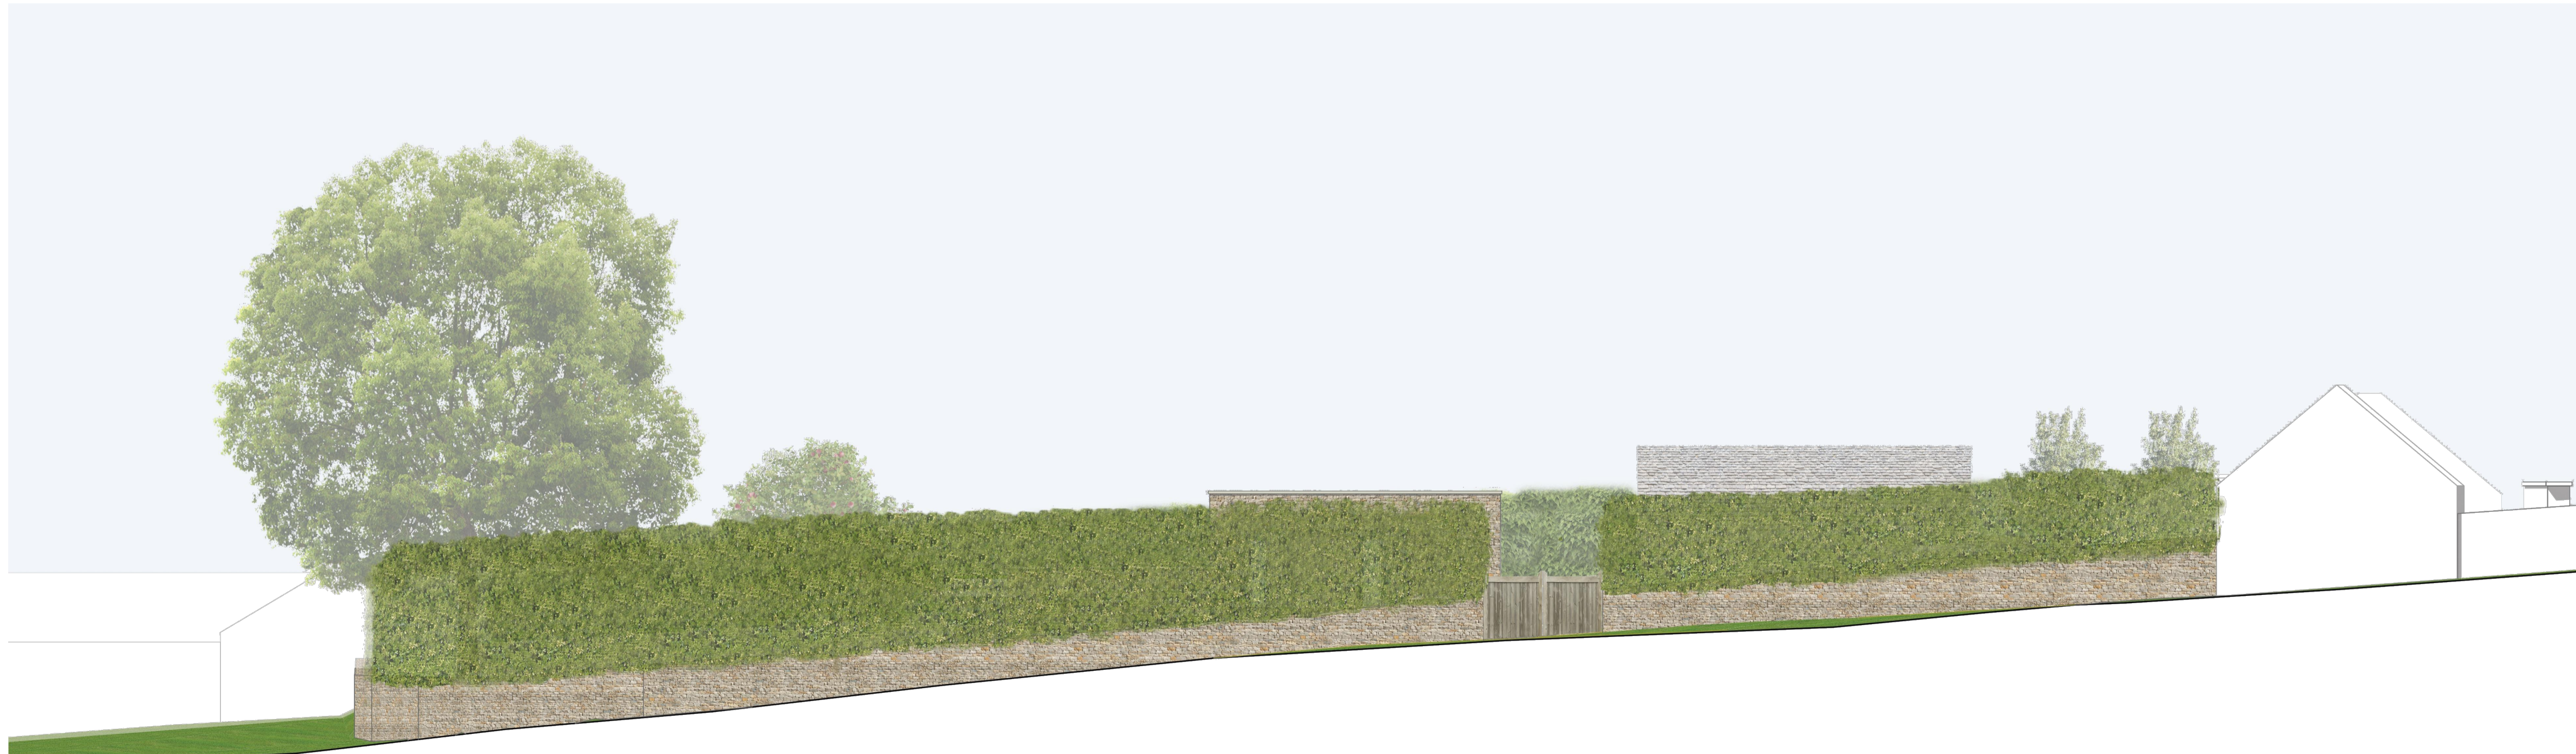

West

West Elevation
 PROPOSED

1:100

SCALE 1:100



Rev ID	Date

Issued by:
 Shen Carter Studio Ltd.
 61 Marle Hill Parade, Cheltenham,
 Gloucestershire, GL50 4LH
 phone: 07968 404 387
 email: j.carter@shencarterstudio

Project: Brook House	Project Number: 231
Status: Planning	Date: 19 January 2024
Client: Will Hine	Drawn By / Checked By: JC/YS

Project Address:
 Brook House
 Cheltenham
 Glos.
 GL54 3DR

Layout Title
Contextual Elevations

shen carter studio

Scales @	Drawing Number (project-status-layout ID)	Revision
1:100	231-PL-07	