


General Notes
 1. Responsibility is not accepted for errors made by others in scaling from this drawing. All construction information should be taken from figured dimensions only.
 2. All dimensions to be checked onsite.
 3. Unless otherwise stated dimensions are in millimetres.
 4. Drawings to be read in conjunction with all other project drawings.
 5. Copyright Millar + Howard Workshop Ltd.

No.	Date	Notes
A	02/11/2020	Areas to be Demolished/Removed Highlighted

Date: 01/10/21
PLANNING DRAWINGS
 not for construction

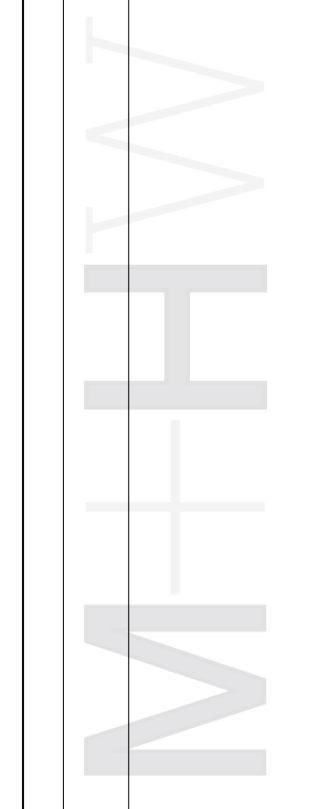

Chartered Architects
MILLAR+HOWARD
 WORKSHOP

St Mary's Mill
 St Mary's
 Chalford
 STROUD
 Gloucestershire
 GL6 8NX

t: 01453 887186
 e: info@mhwororkshop.co.uk
 w: www.mhwororkshop.co.uk

Project Name
Ivy Lodge

Project Address
**Ivy Lodge
 Cirencester Park
 Bathurst Estate, GL7 6LU**

Job No.
 1902


Drawing Title
**Existing
 Site Plan**

Drawn by C/JG	Checked by TH	Date Sept 2020
------------------	------------------	-------------------

Scale
 1:200@A1

Drawing No.
P/100

Drawing Date
A
 Plan

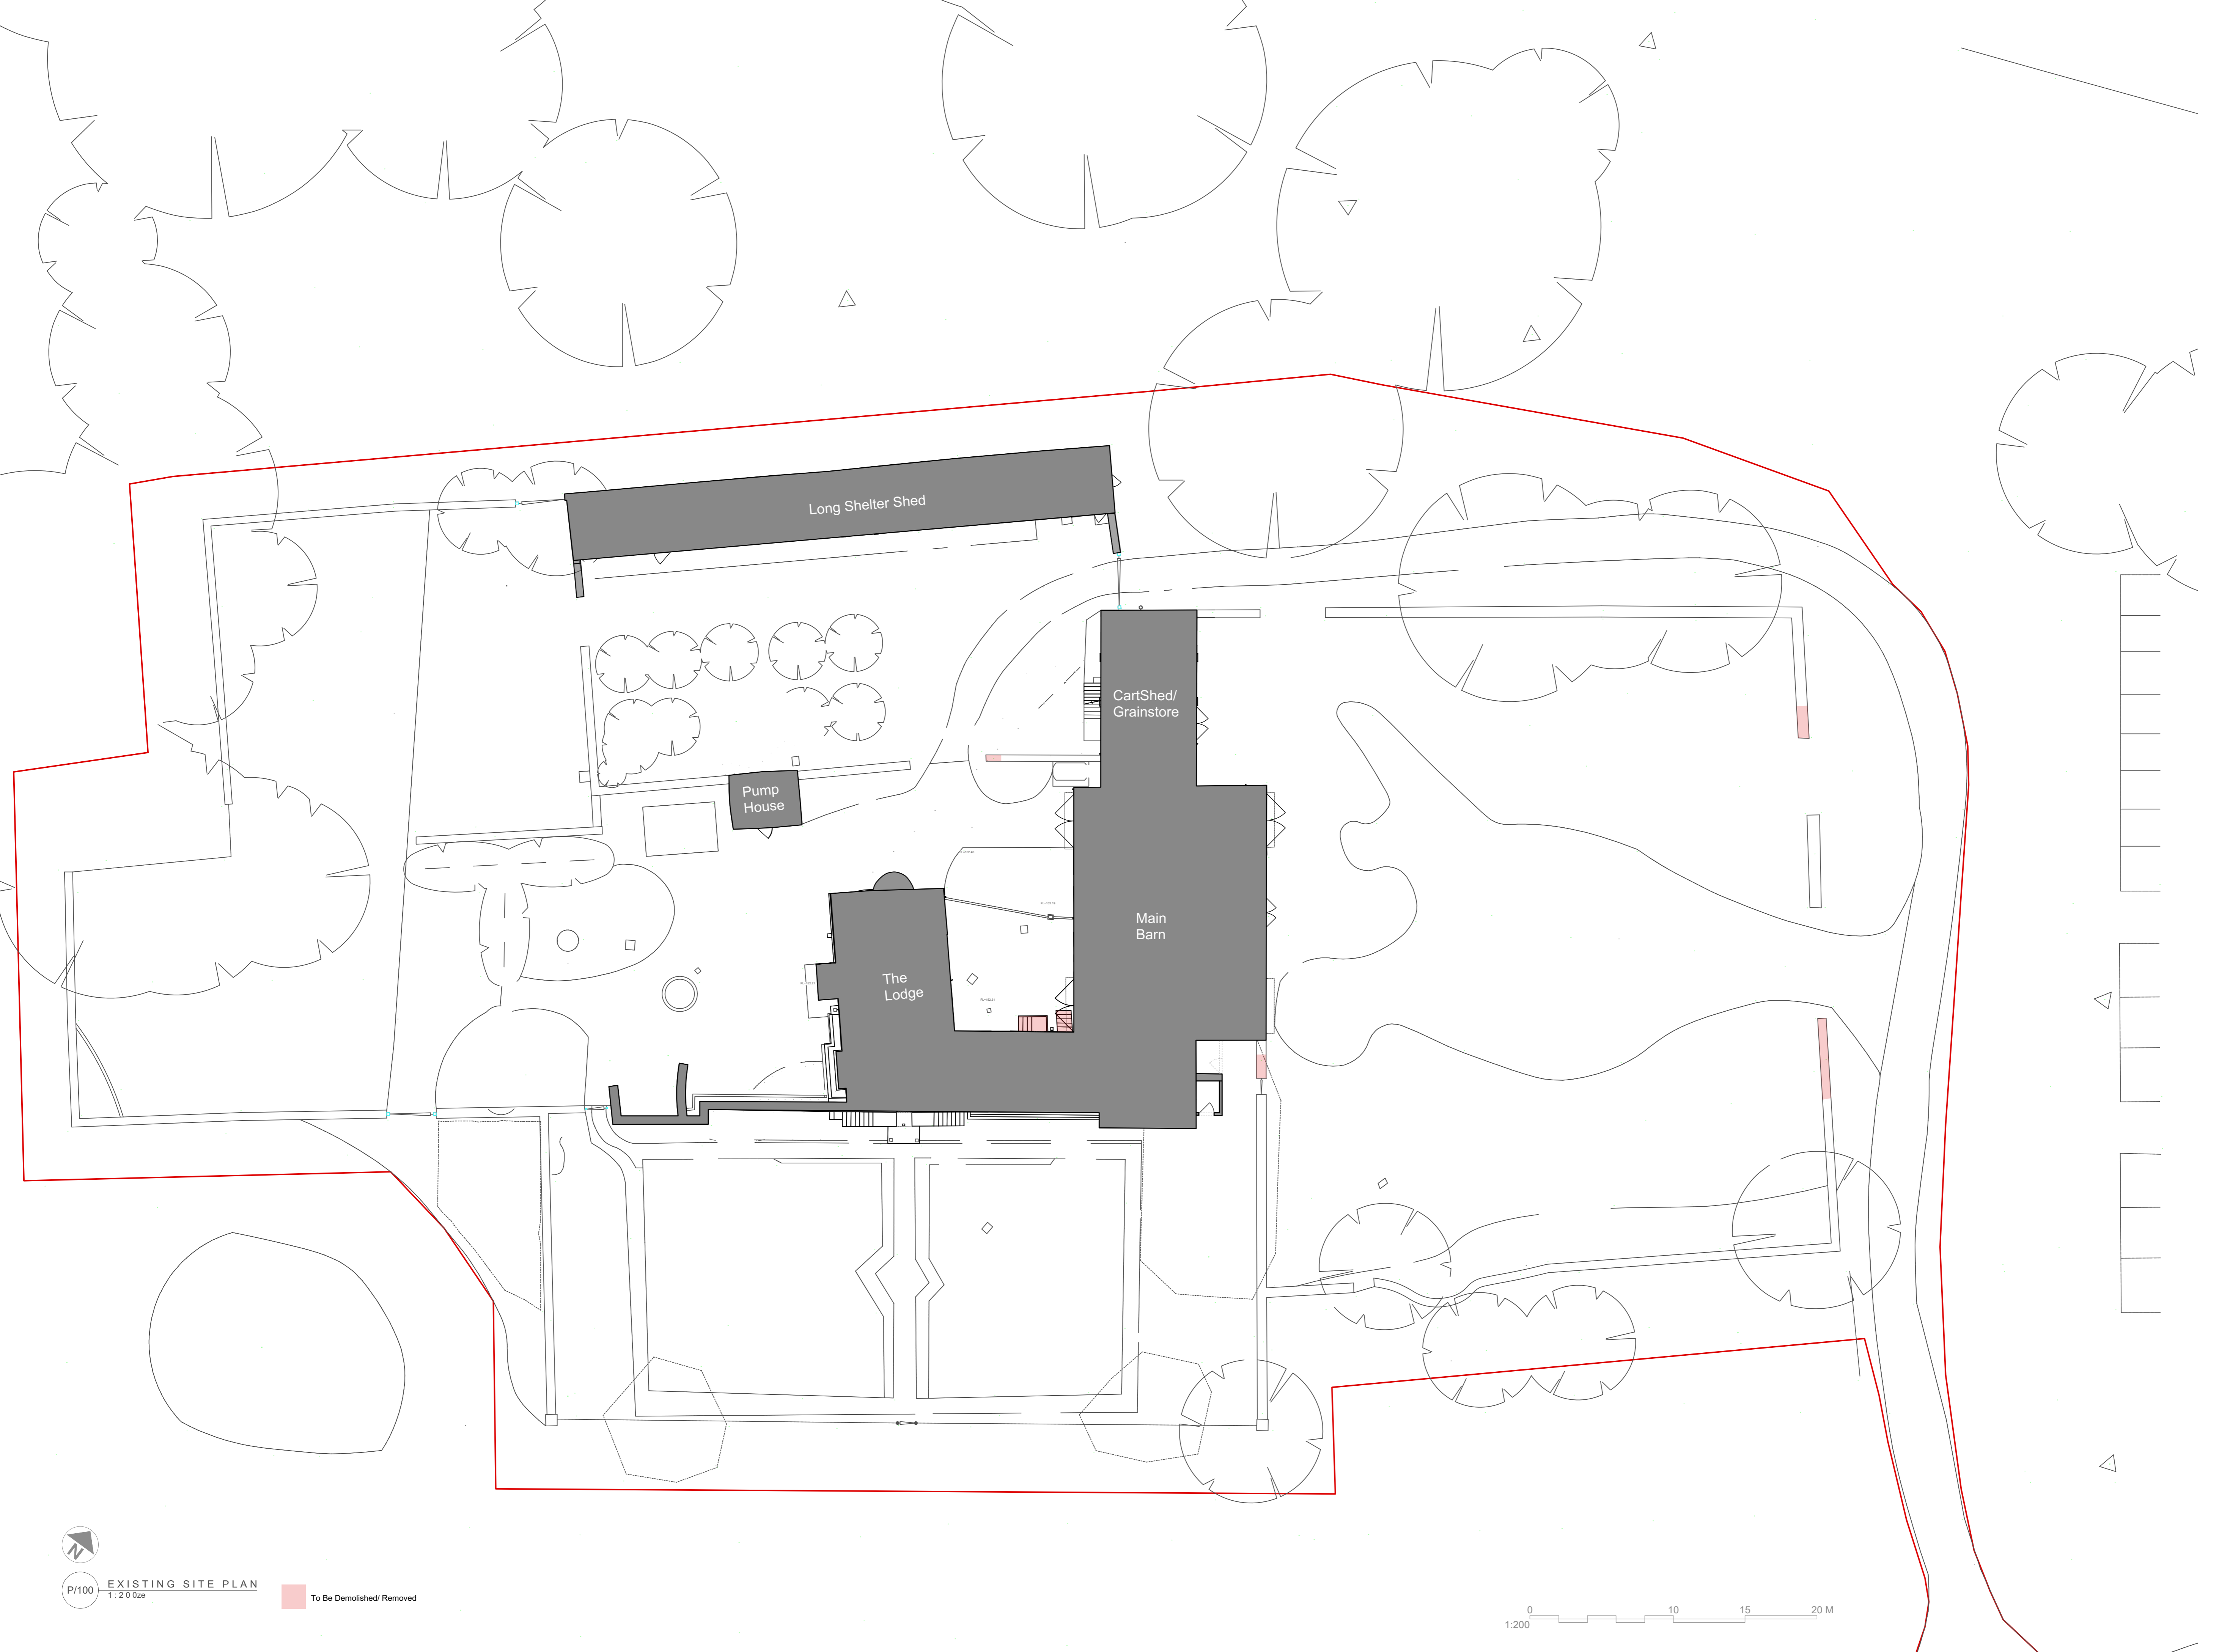

EXISTING SITE PLAN
 1:200@A1
 To Be Demolished/Removed

