


NOTES
 1. Provision of two groups of three bat boxes on mature trees to provide additional roosting opportunities for bats until the works are completed; these would be left in-situ.

General Notes
 1. Responsibility is not accepted for errors made by others in scaling from this drawing. All construction information should be taken from figured dimensions only.
 2. All dimensions to be checked onsite.
 3. Unless otherwise stated dimensions are in millimetres.
 4. Drawings to be read in conjunction with all other project drawings.
 5. Copyright Millar + Howard Workshop Ltd.

Rev.	Date	Notes
A	12/04/2022	Changes made to reflect proposed planning LBC changes & Levels Updated
B	11/05/2022	Client sign off - Pending Planning & LBC consent
C	05/06/2022	Changes following St Mary's Mill Historic England Comments
D	05/10/2022	Changes for Planning and Listed Building Re-submission

Date: SEPTEMBER 2022
PLANNING DRAWINGS
 NOT FOR CONSTRUCTION

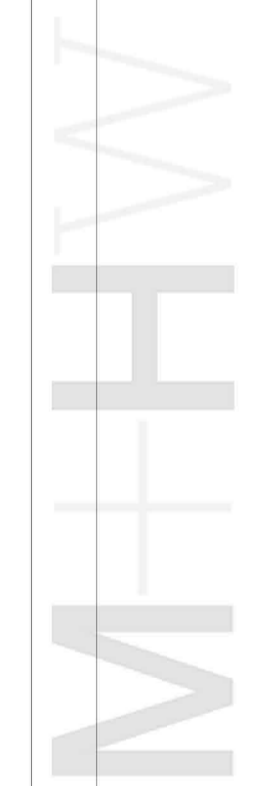

Chartered Architects
MILLAR + HOWARD
 WORKSHOP

St Mary's Mill
 St Mary's
 Chalford
 STROUD
 Gloucestershire
 GL6 8NX

t: 01453 887186
 e: info@mhworshop.co.uk
 w: www.mhworshop.co.uk

Project Title
Ivy Lodge

Project Address
**Ivy Lodge
 Greenoaster Park
 Bathurst Estate, GL7 6LU**

Job No.
 1902

Drawing Title
**Proposed
 Site Plan**


Drawn	Checkd	Date
C:JG	PR	Jan 2022

Scale
 1:200@A1

Drawing No.
P/110

Revision
D

Drawing Status
PLANNING

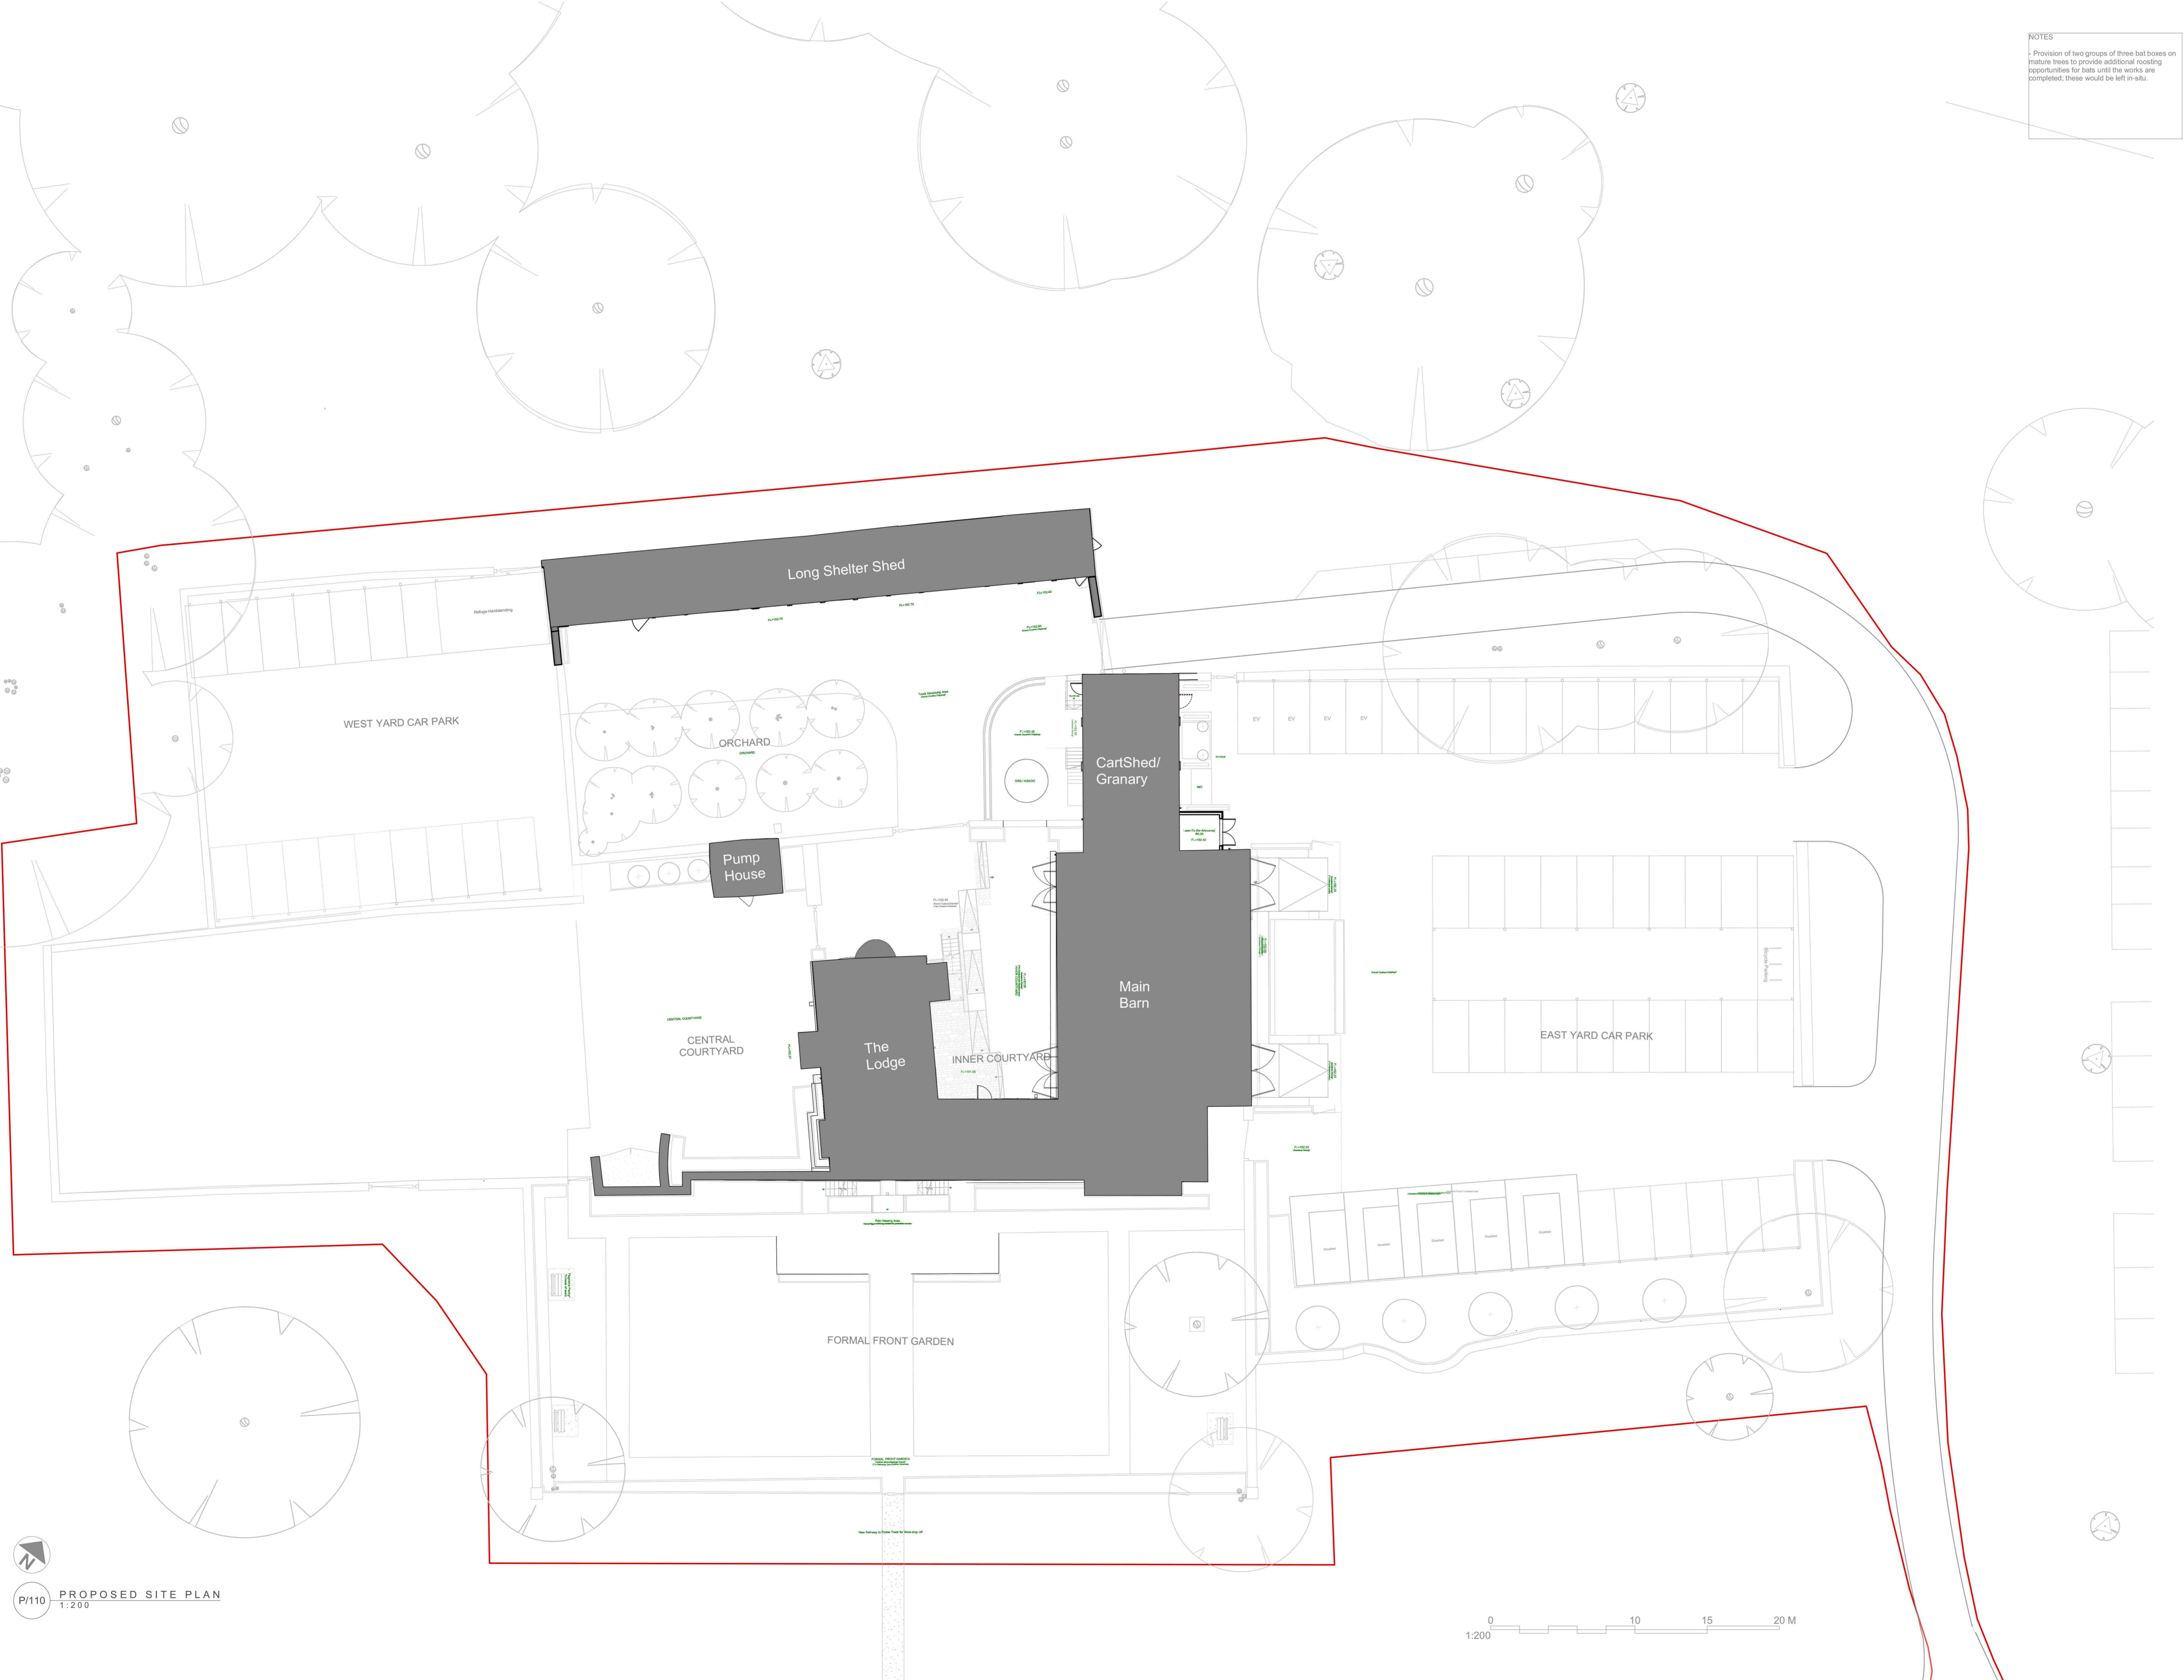

P/110 PROPOSED SITE PLAN
 1:200

