




PLANNING APPLICATION
48 Denzil Road, Guildford GU2 7NG
1-C-1B: Existing Plans

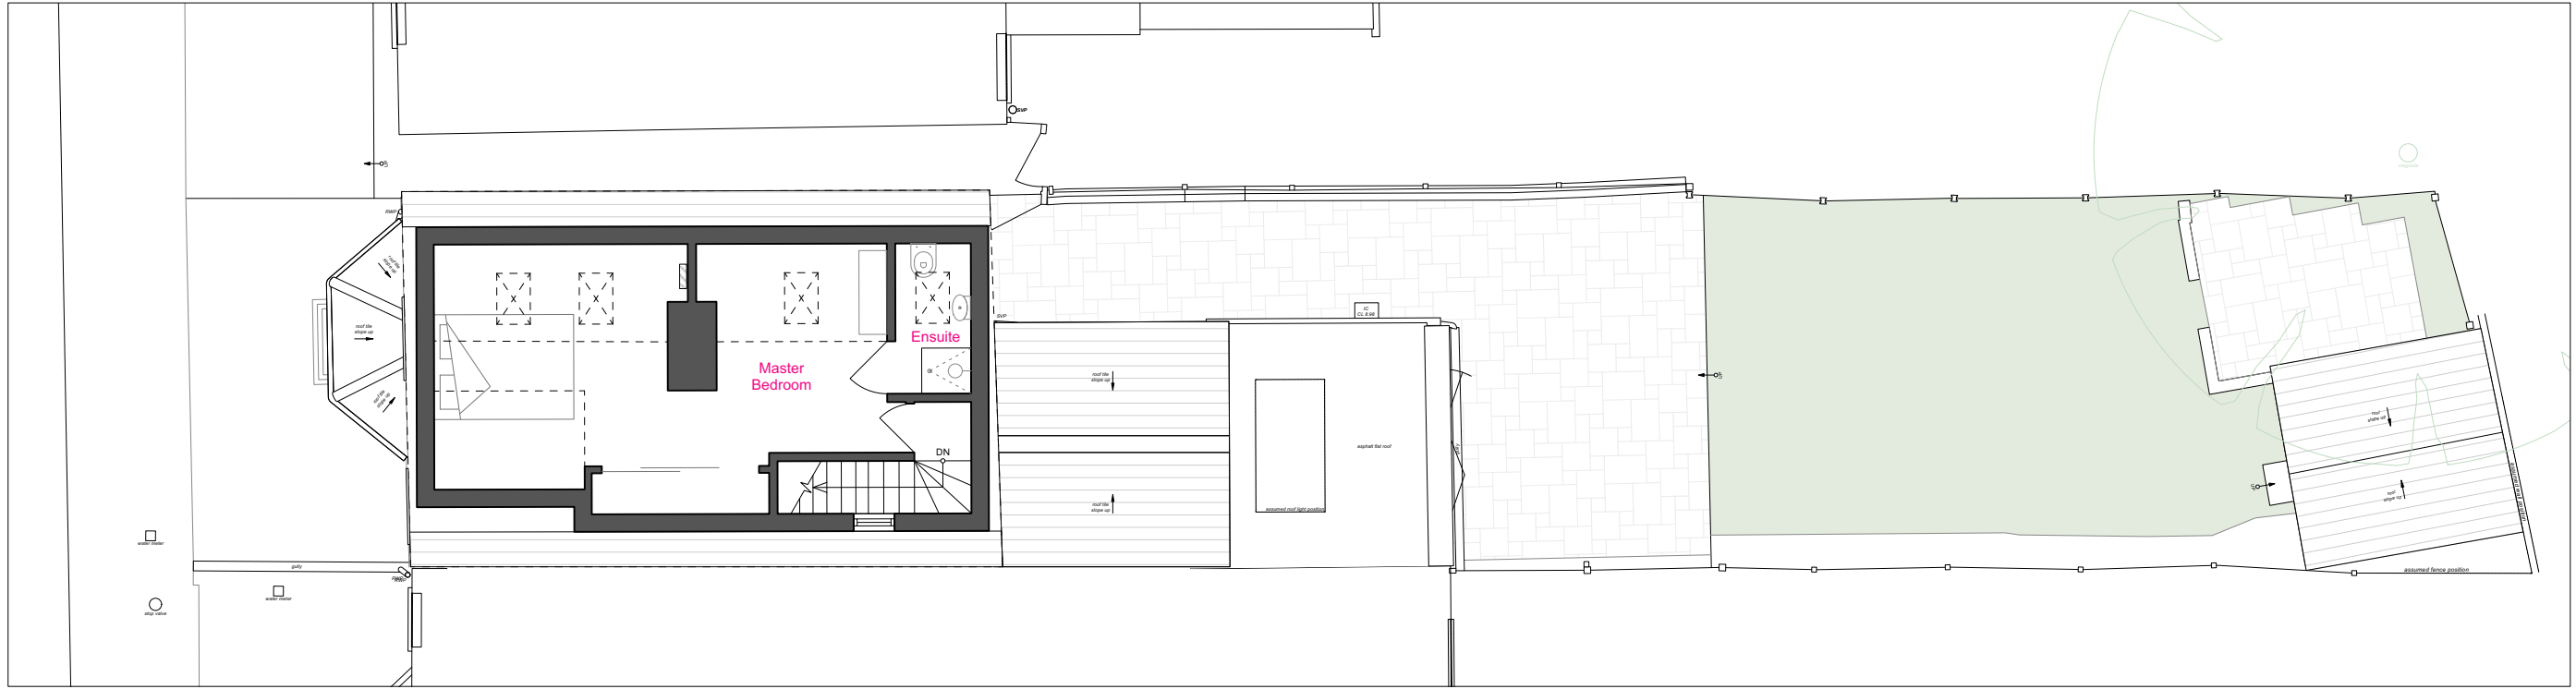

Attic plan - Existing
 Scale 1:100

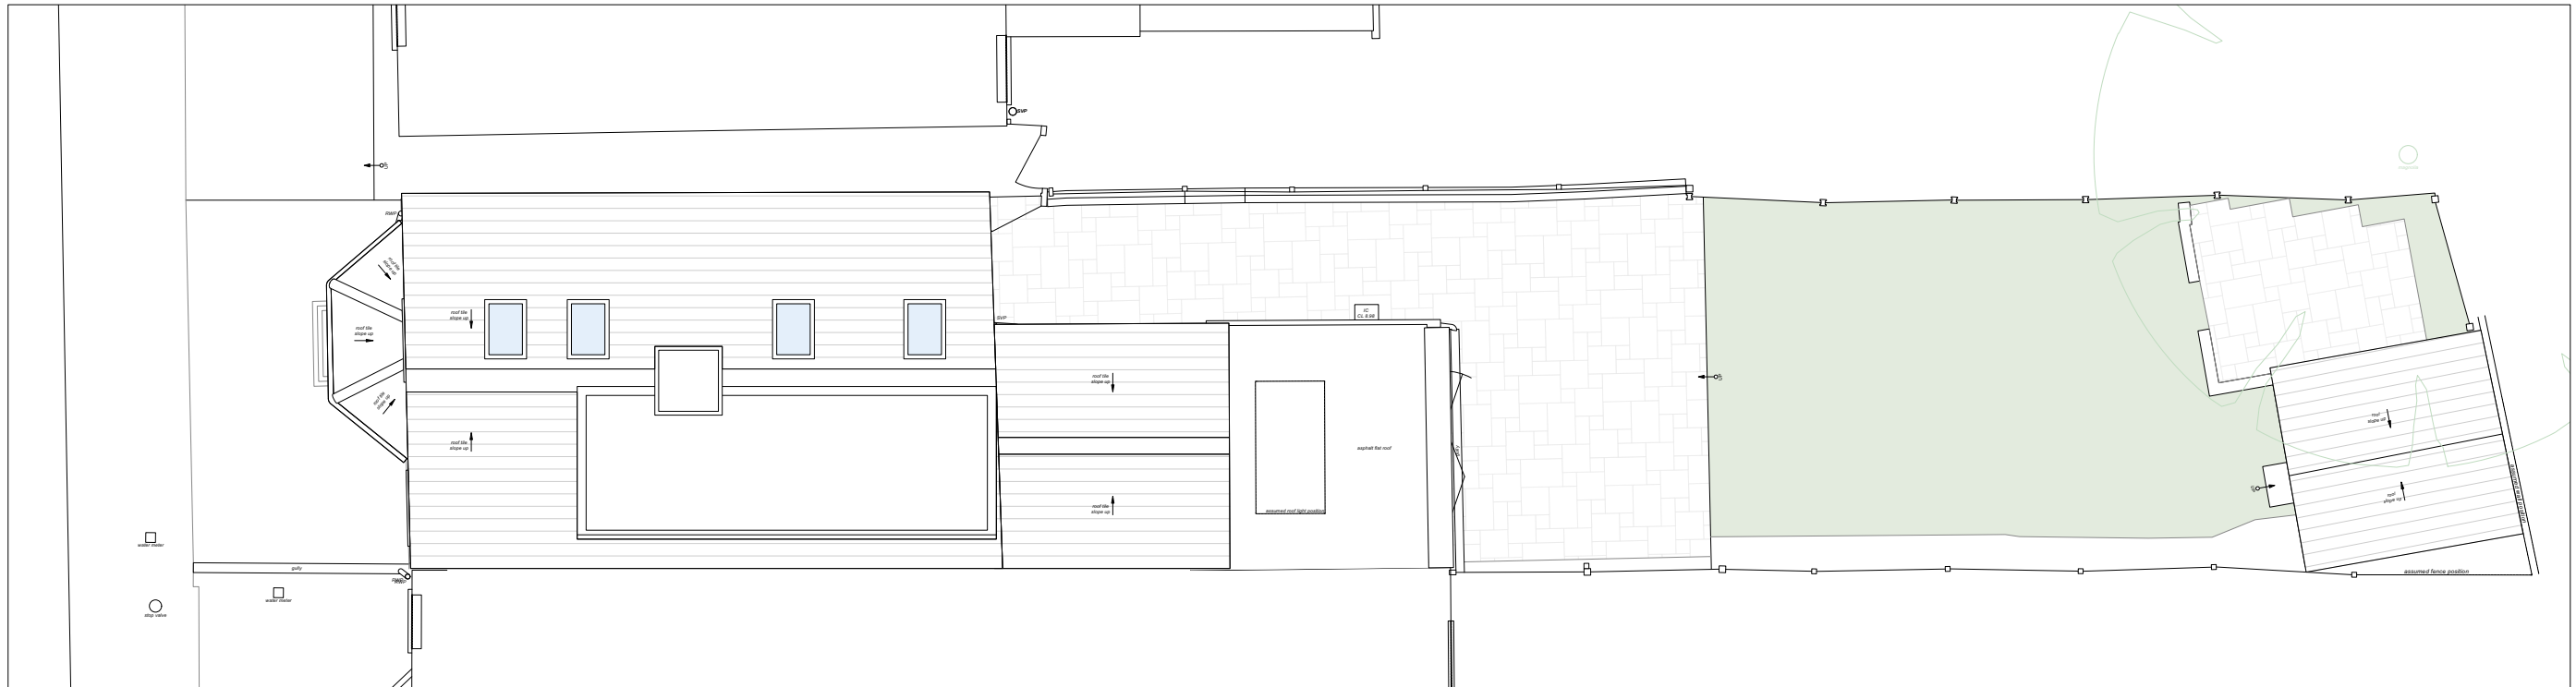

Roof plan - Existing
 Scale 1:100

 

Scale 1:100 @ A3