




PLANNING APPLICATION
48 Denzil Road, Guildford GU2 7NG
1-C-3B: Proposed Plans

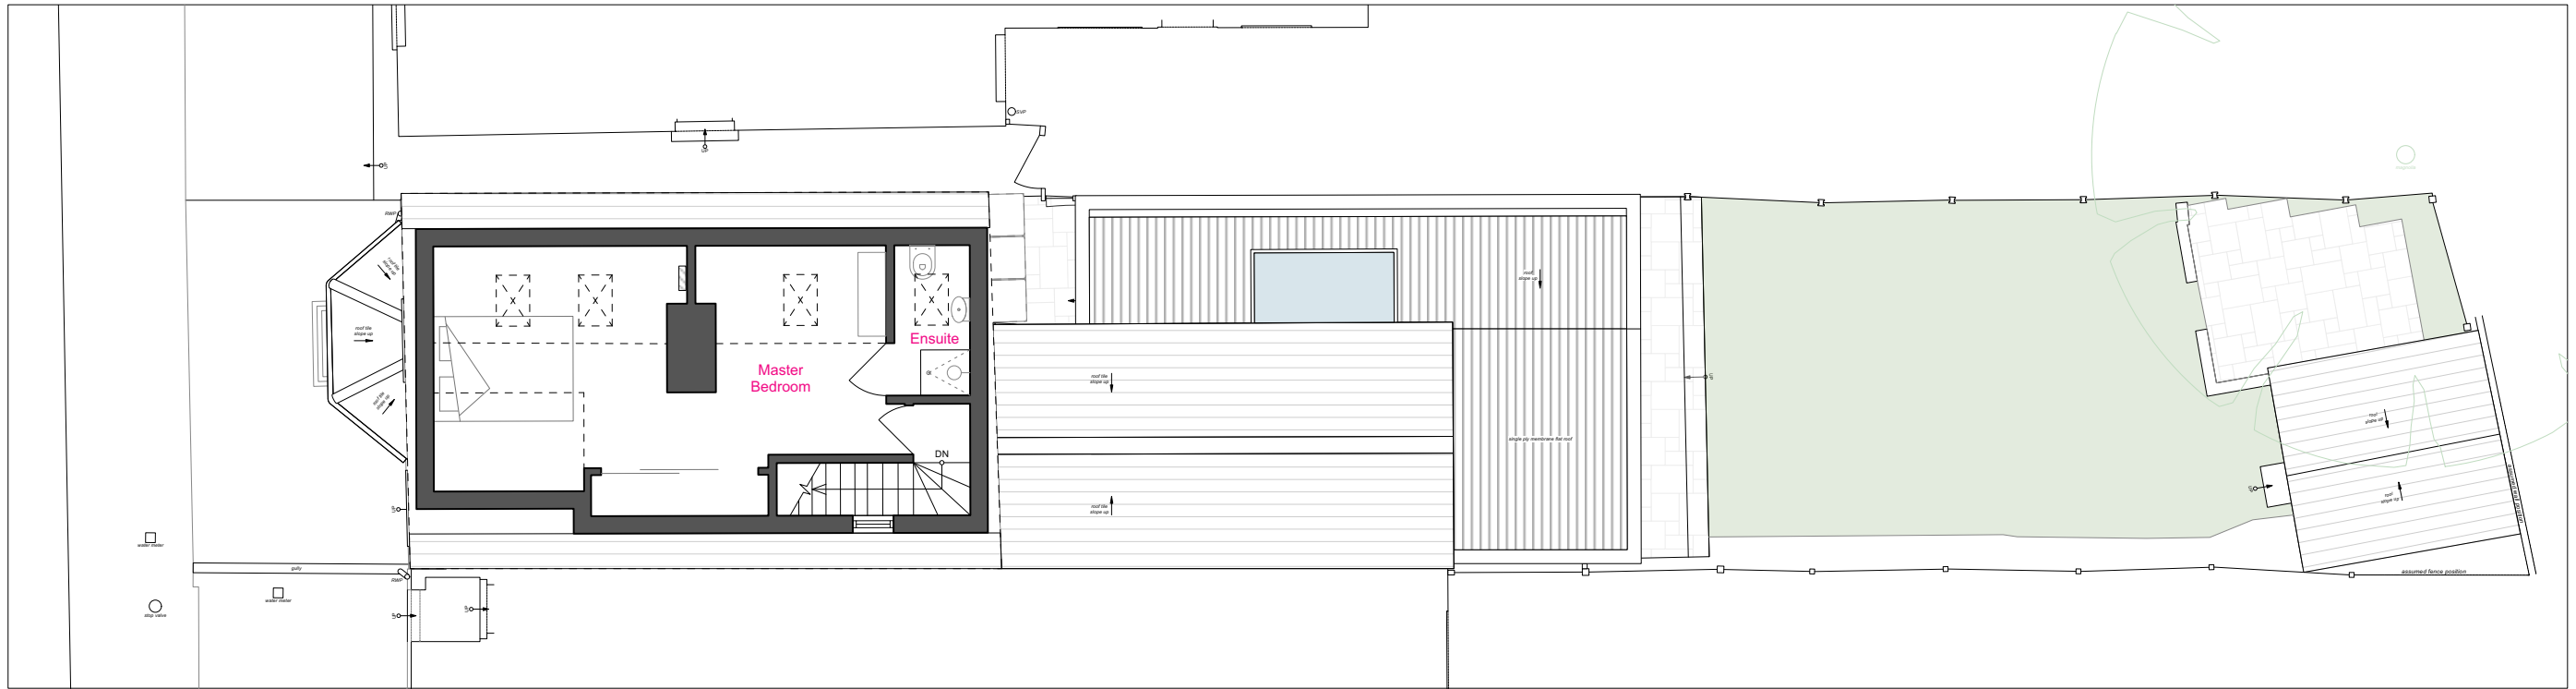

Attic plan - Proposed
 Scale 1:100

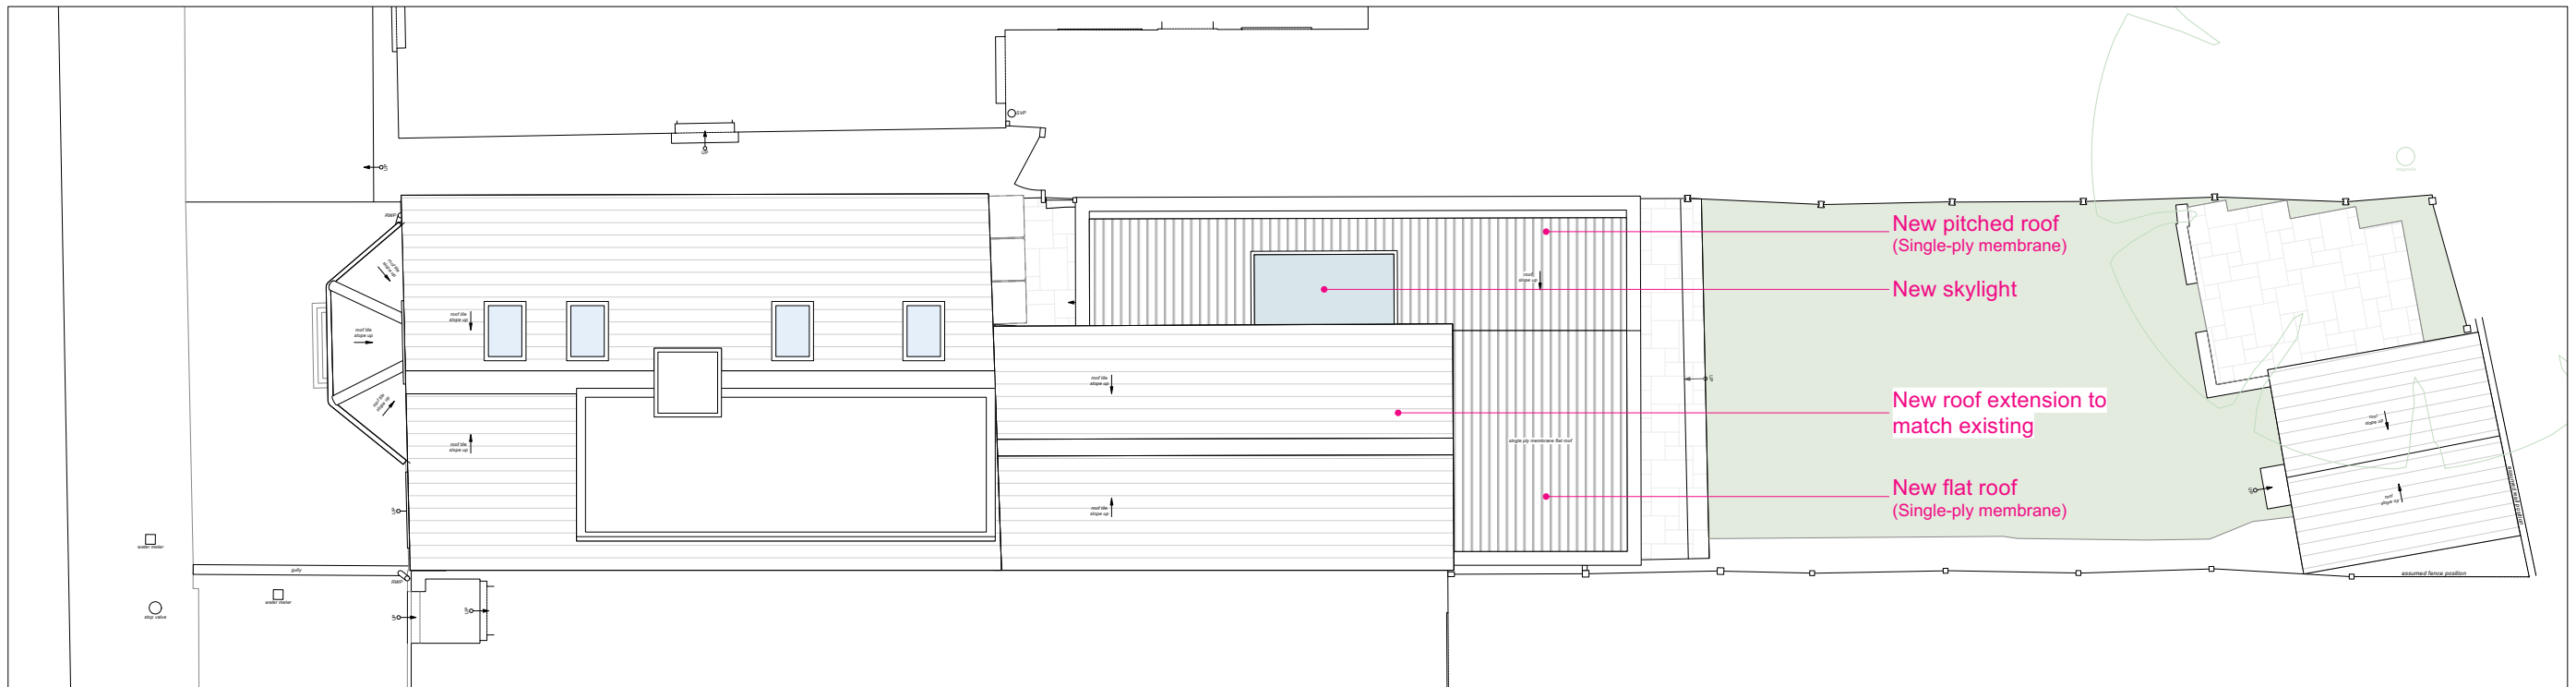

Roof plan - Proposed
 Scale 1:100

 

Scale 1:100 @ A3