


PLANNING APPLICATION
48 Denzil Road, Guildford GU2 7NG
1-A-1A: Location & Site Plan

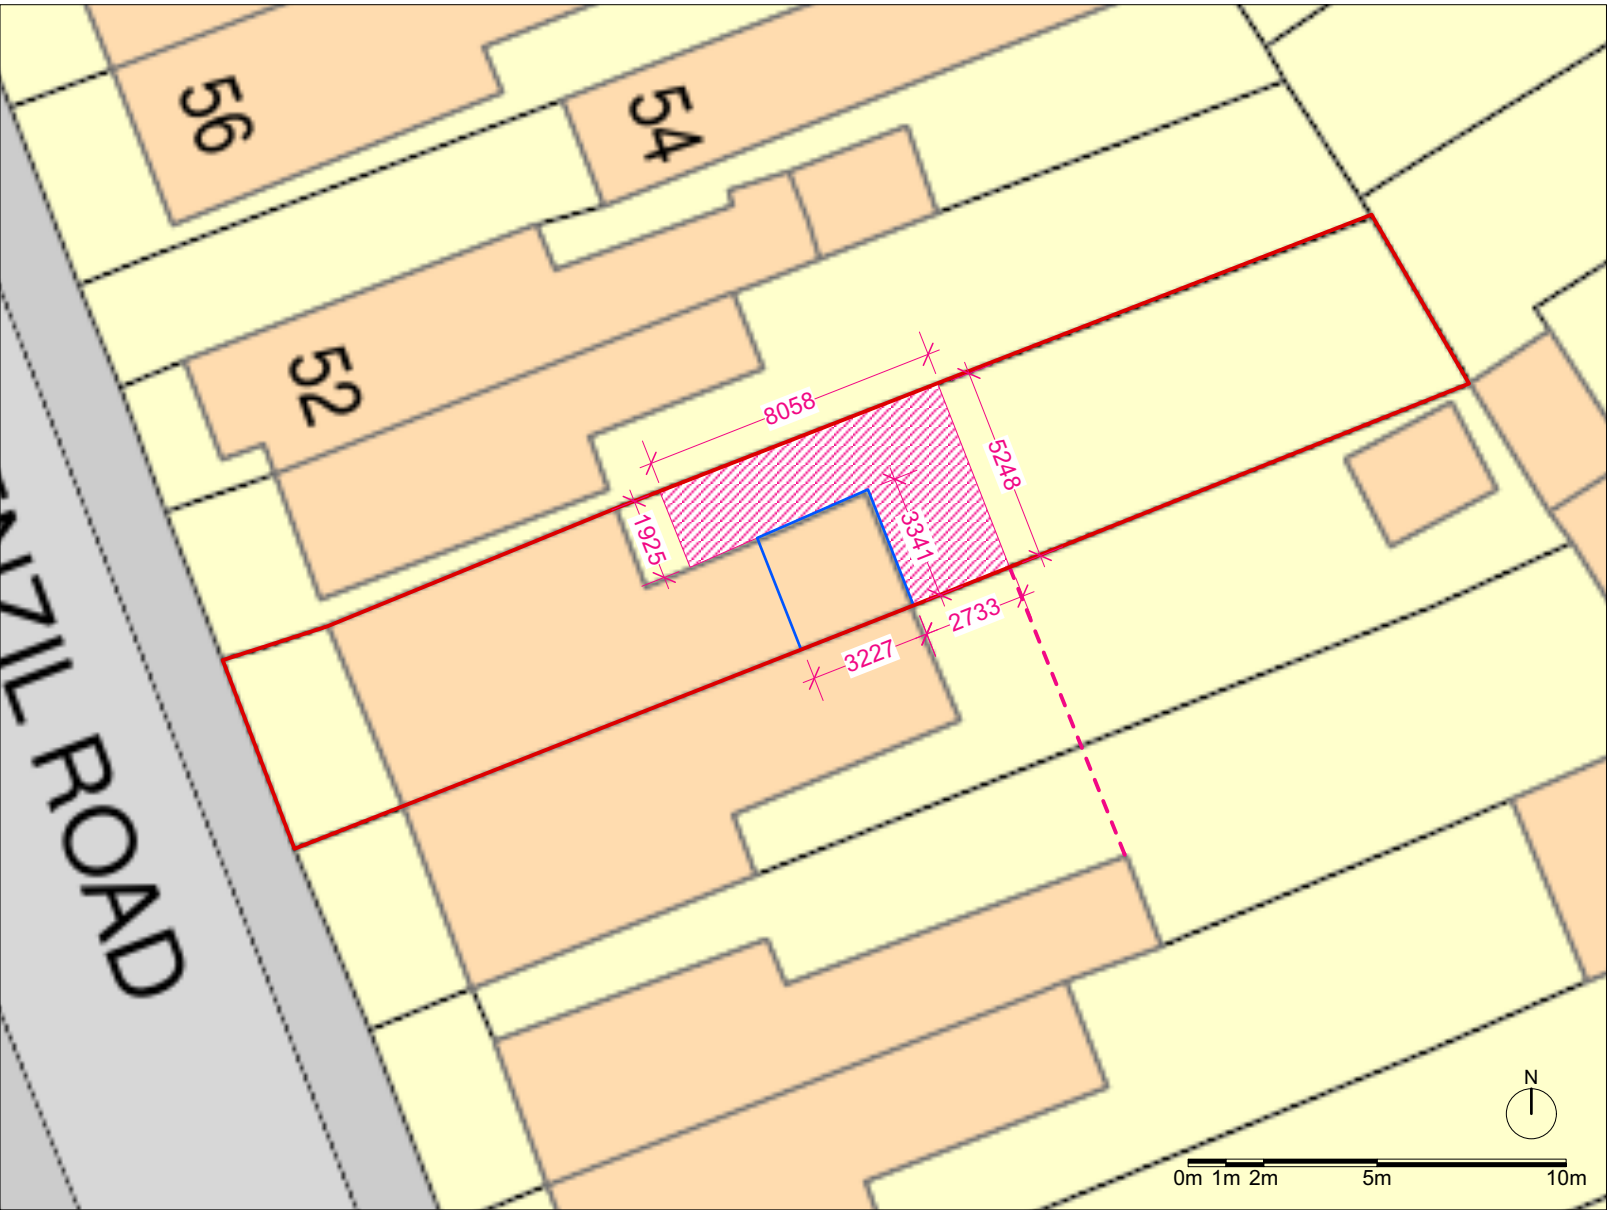

Location Plan
 Scale 1:1250 @ A3

Site Plan
 Scale 1:200 @ A3

- Property boundary
- Existing footprint
- Ground floor rear extension
- First floor rear extension
- Reference for Ground floor rear extension