

ELEVATION LEGEND				
TILED ROOF	BRICKWORK	RENDER	GLAZING	METAL CLADDING


0 0.5 1 2 3 4m  
1:50 @ A1 / 1:100 @ A3



**01** PROPOSED FRONT ELEVATION  
SCALE 1:50



**02** PROPOSED SIDE ELEVATION  
SCALE 1:50

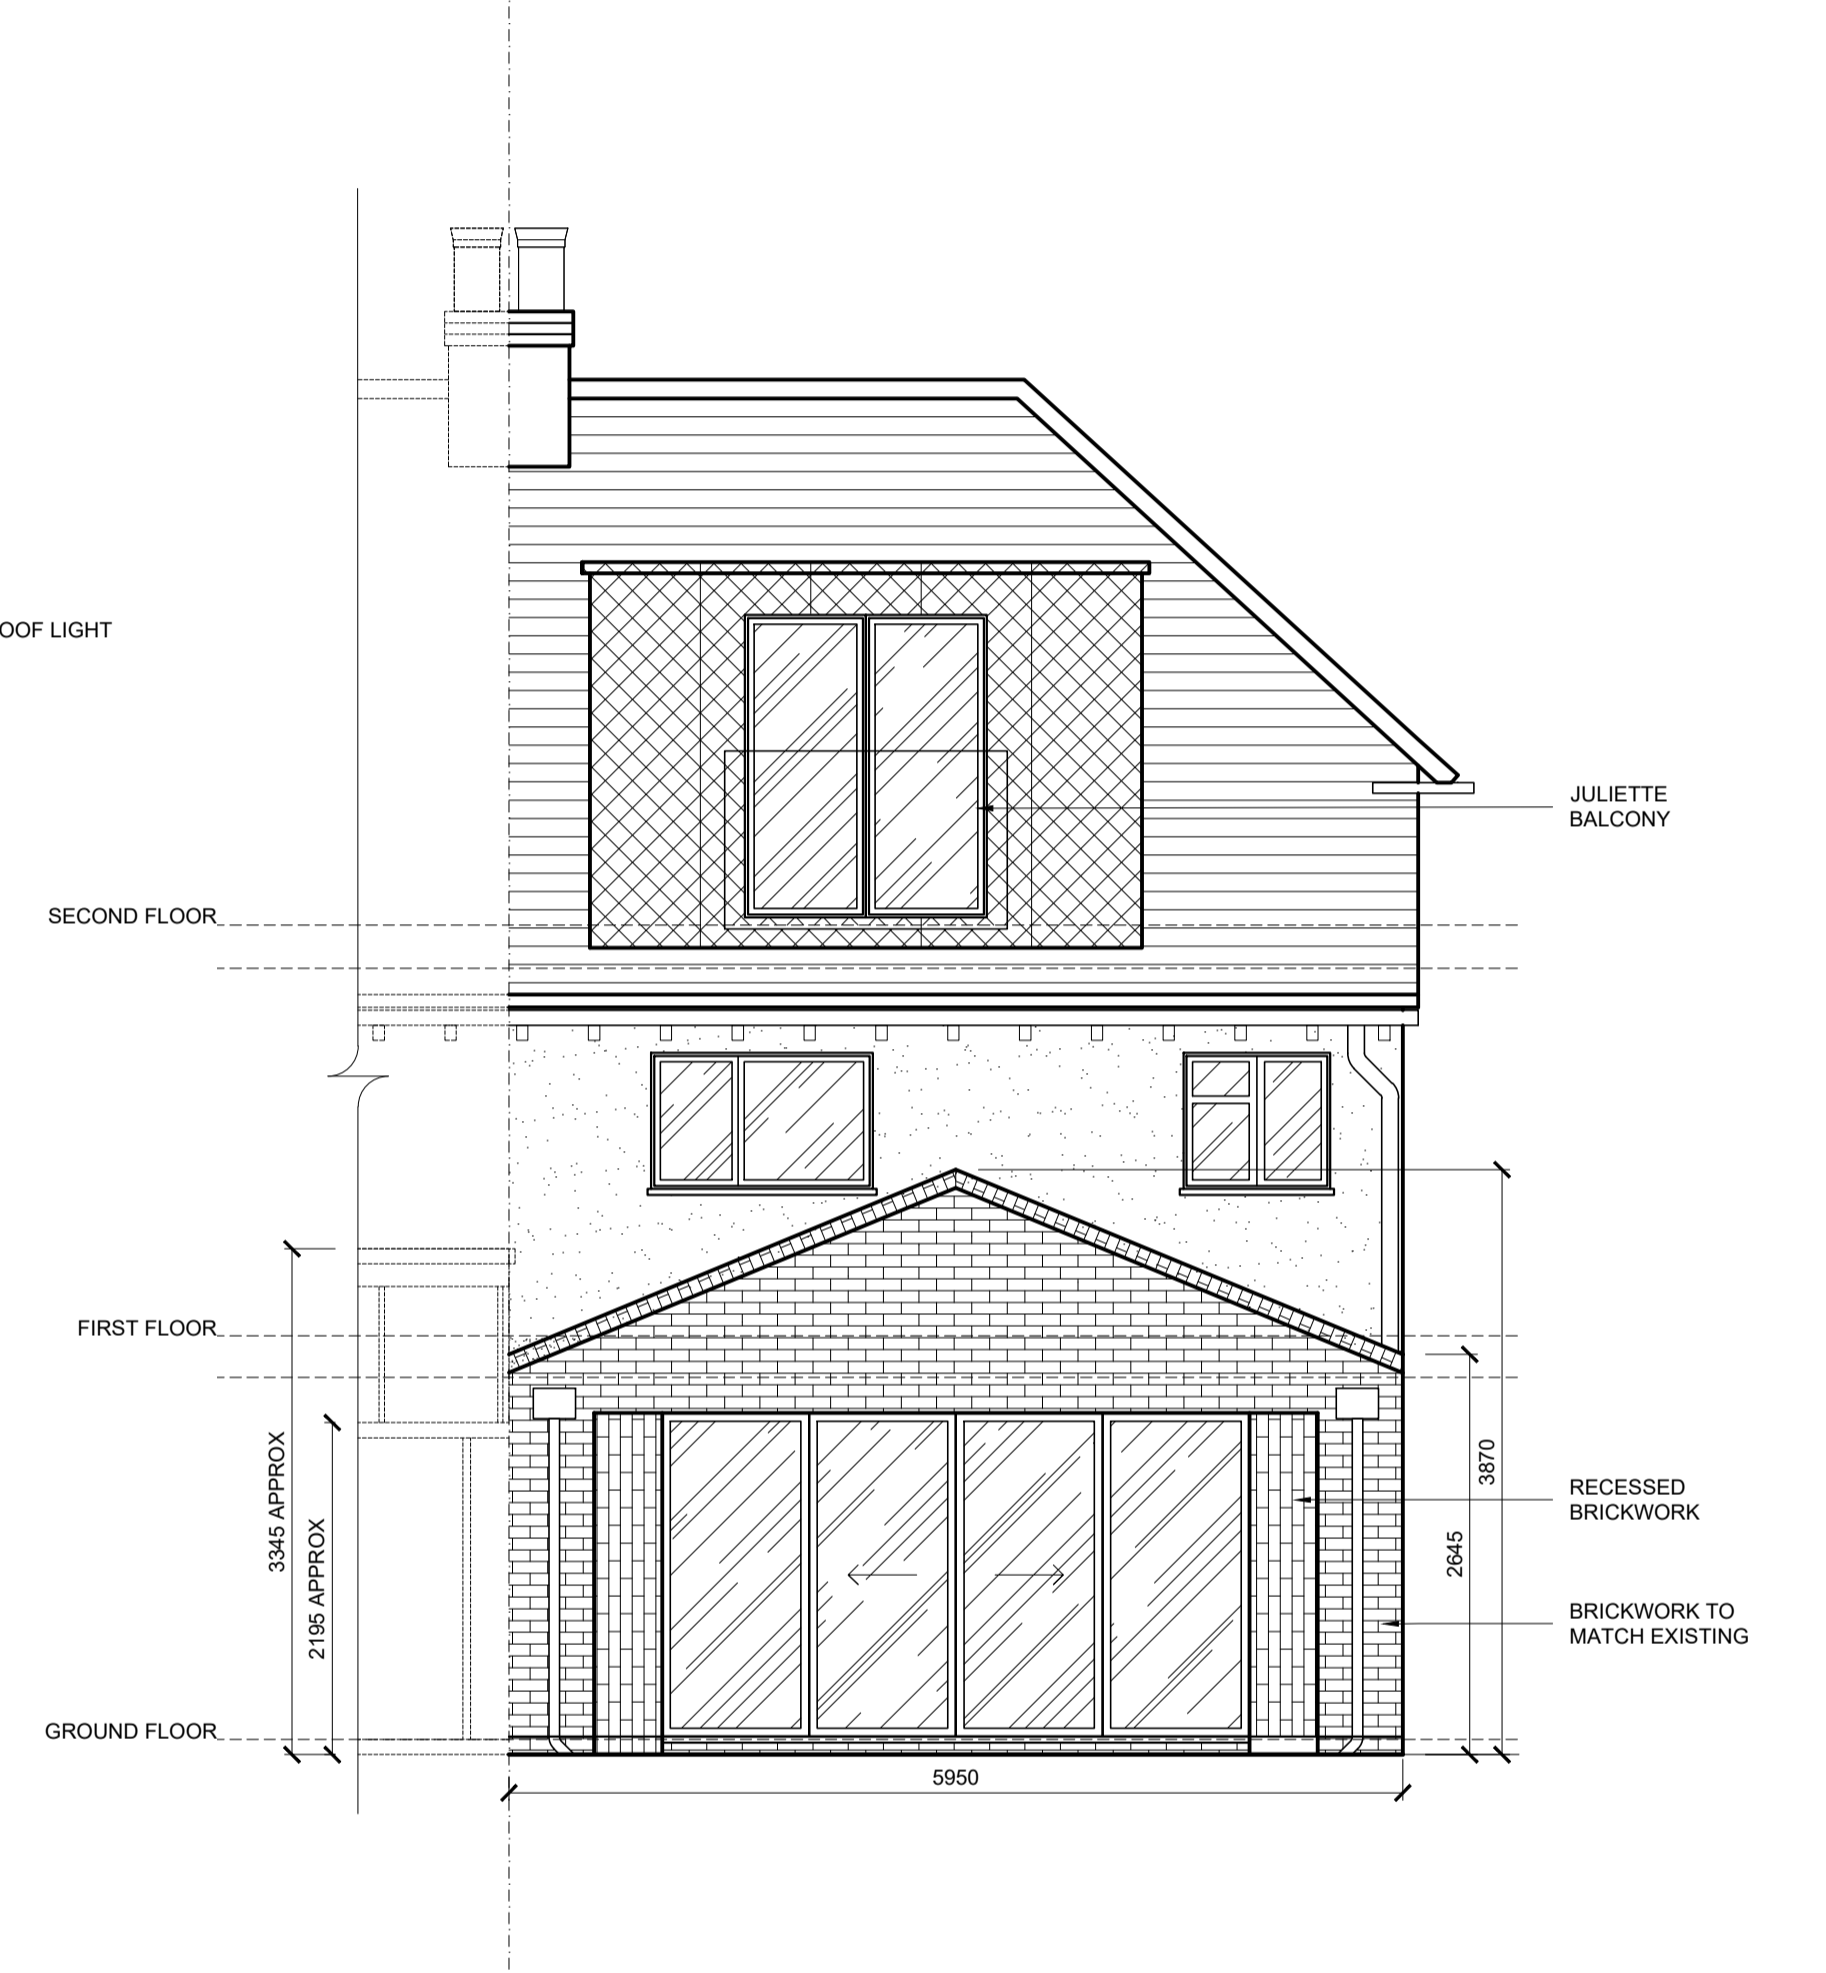

**03** PROPOSED REAR ELEVATION  
SCALE 1:50

**PLANNING**

NOTES  
DO NOT SCALE FROM THIS DRAWING. ALL DIMENSIONS ARE TO BE CHECKED ON SITE PRIOR TO MANUFACTURE/CONSTRUCTION. ANY DISCREPANCIES ARE TO BE RELAYED TO THE ARCHITECT IMMEDIATELY.

REV	DATE	COMMENT
/	03/03/2024	PLANNING APPLICATION

REV	DATE	COMMENT

DRAWING PREPARED BY  
PETER COLEMAN ARCHITECT RIBA

CLIENT  
**SANSOM**

PROJECT NUMBER  
**73**

PROJECT  
**BRAY ROAD**

DRAWING TITLE  
**PROPOSED ELEVATIONS**

FIRST ISSUE	SCALE	SHEET SIZE
03/03/2024	1:50	A1

DRAWING NUMBER	REV
<b>201</b>	/