



ELEVATION LEGEND				
TILED ROOF	BRICKWORK	RENDER	GLAZING	METAL CLADDING


0 0.5 1 2 3 4m
1:50 @ A1 / 1:100 @ A3

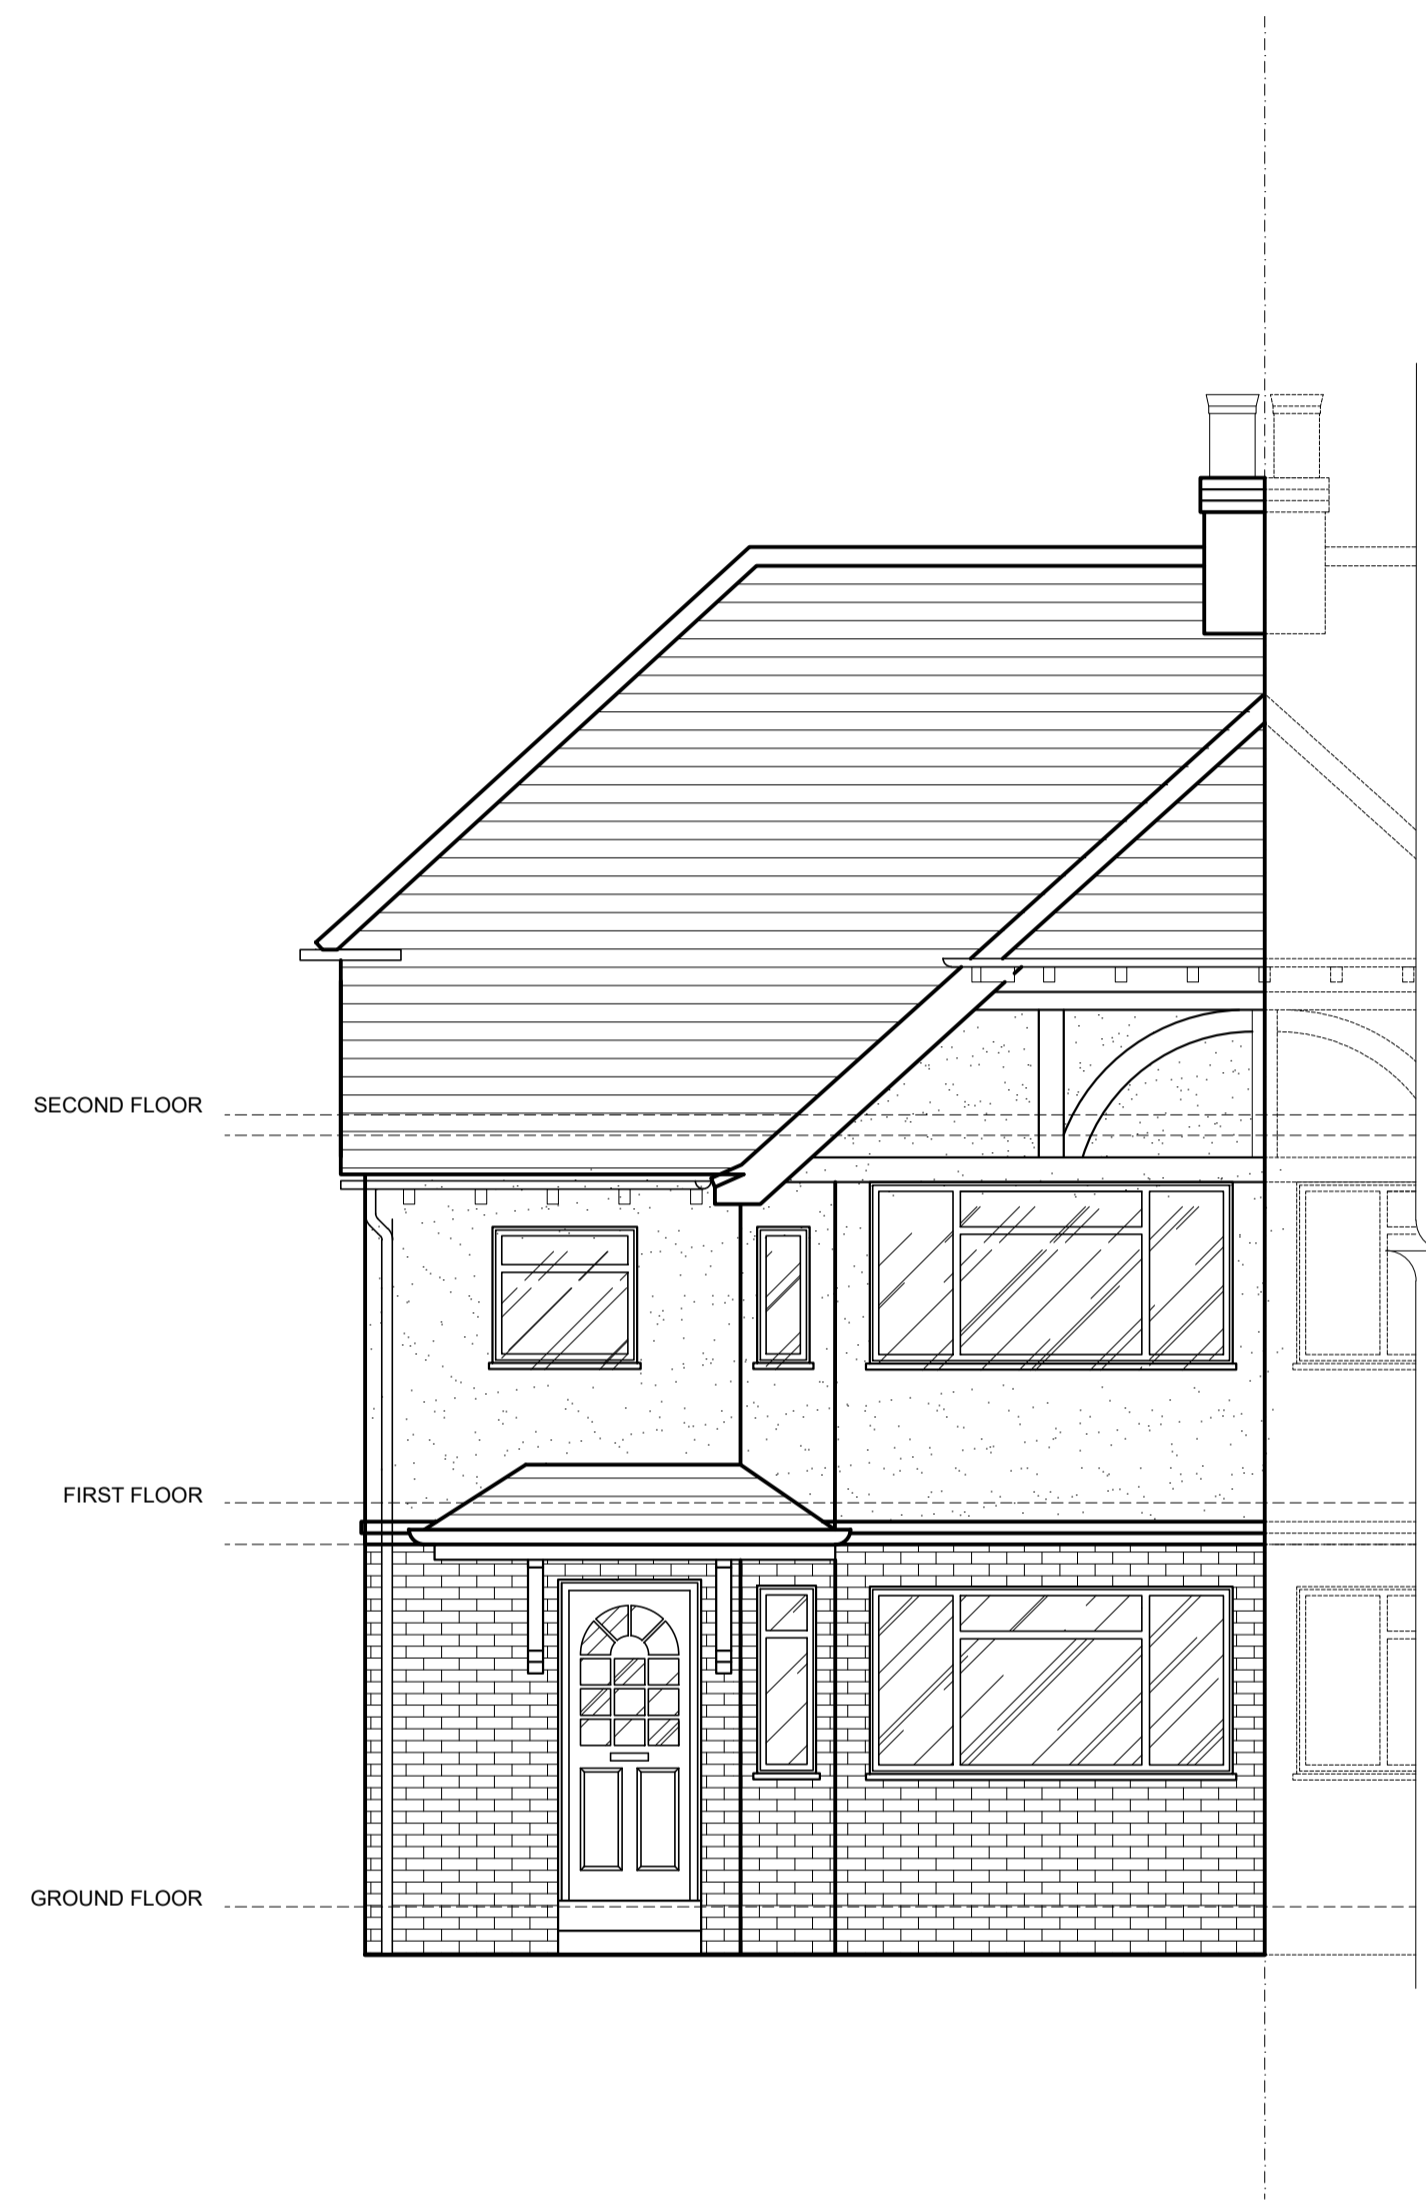

01 EXISTING FRONT ELEVATION
SCALE 1:50

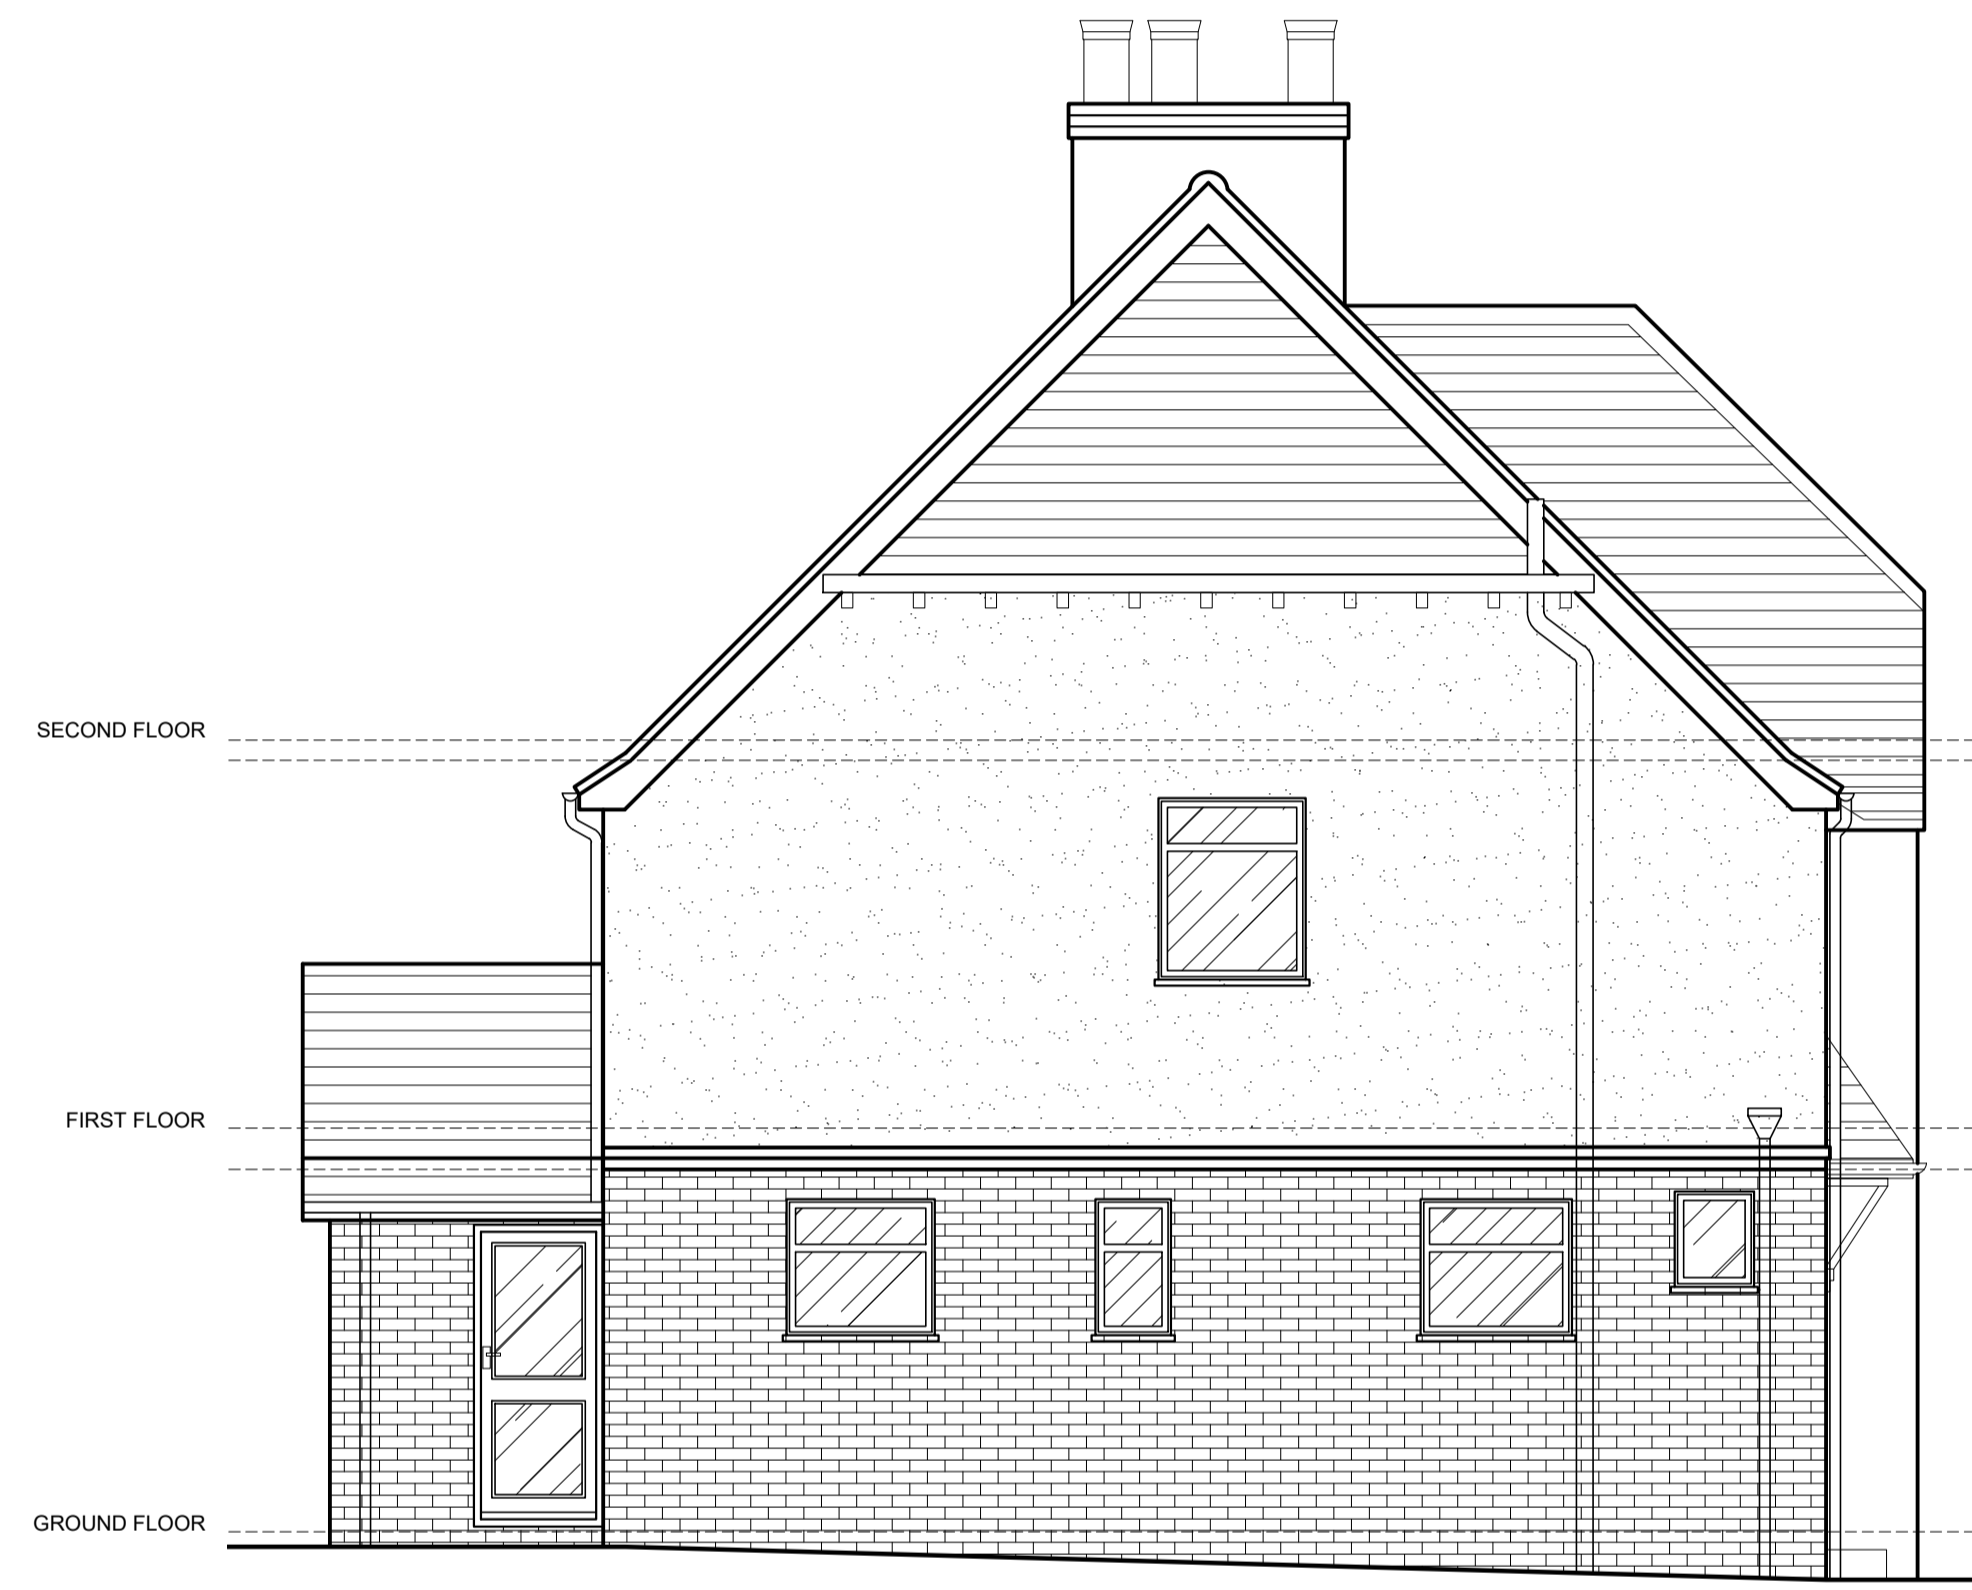

02 EXISTING SIDE ELEVATION
SCALE 1:50

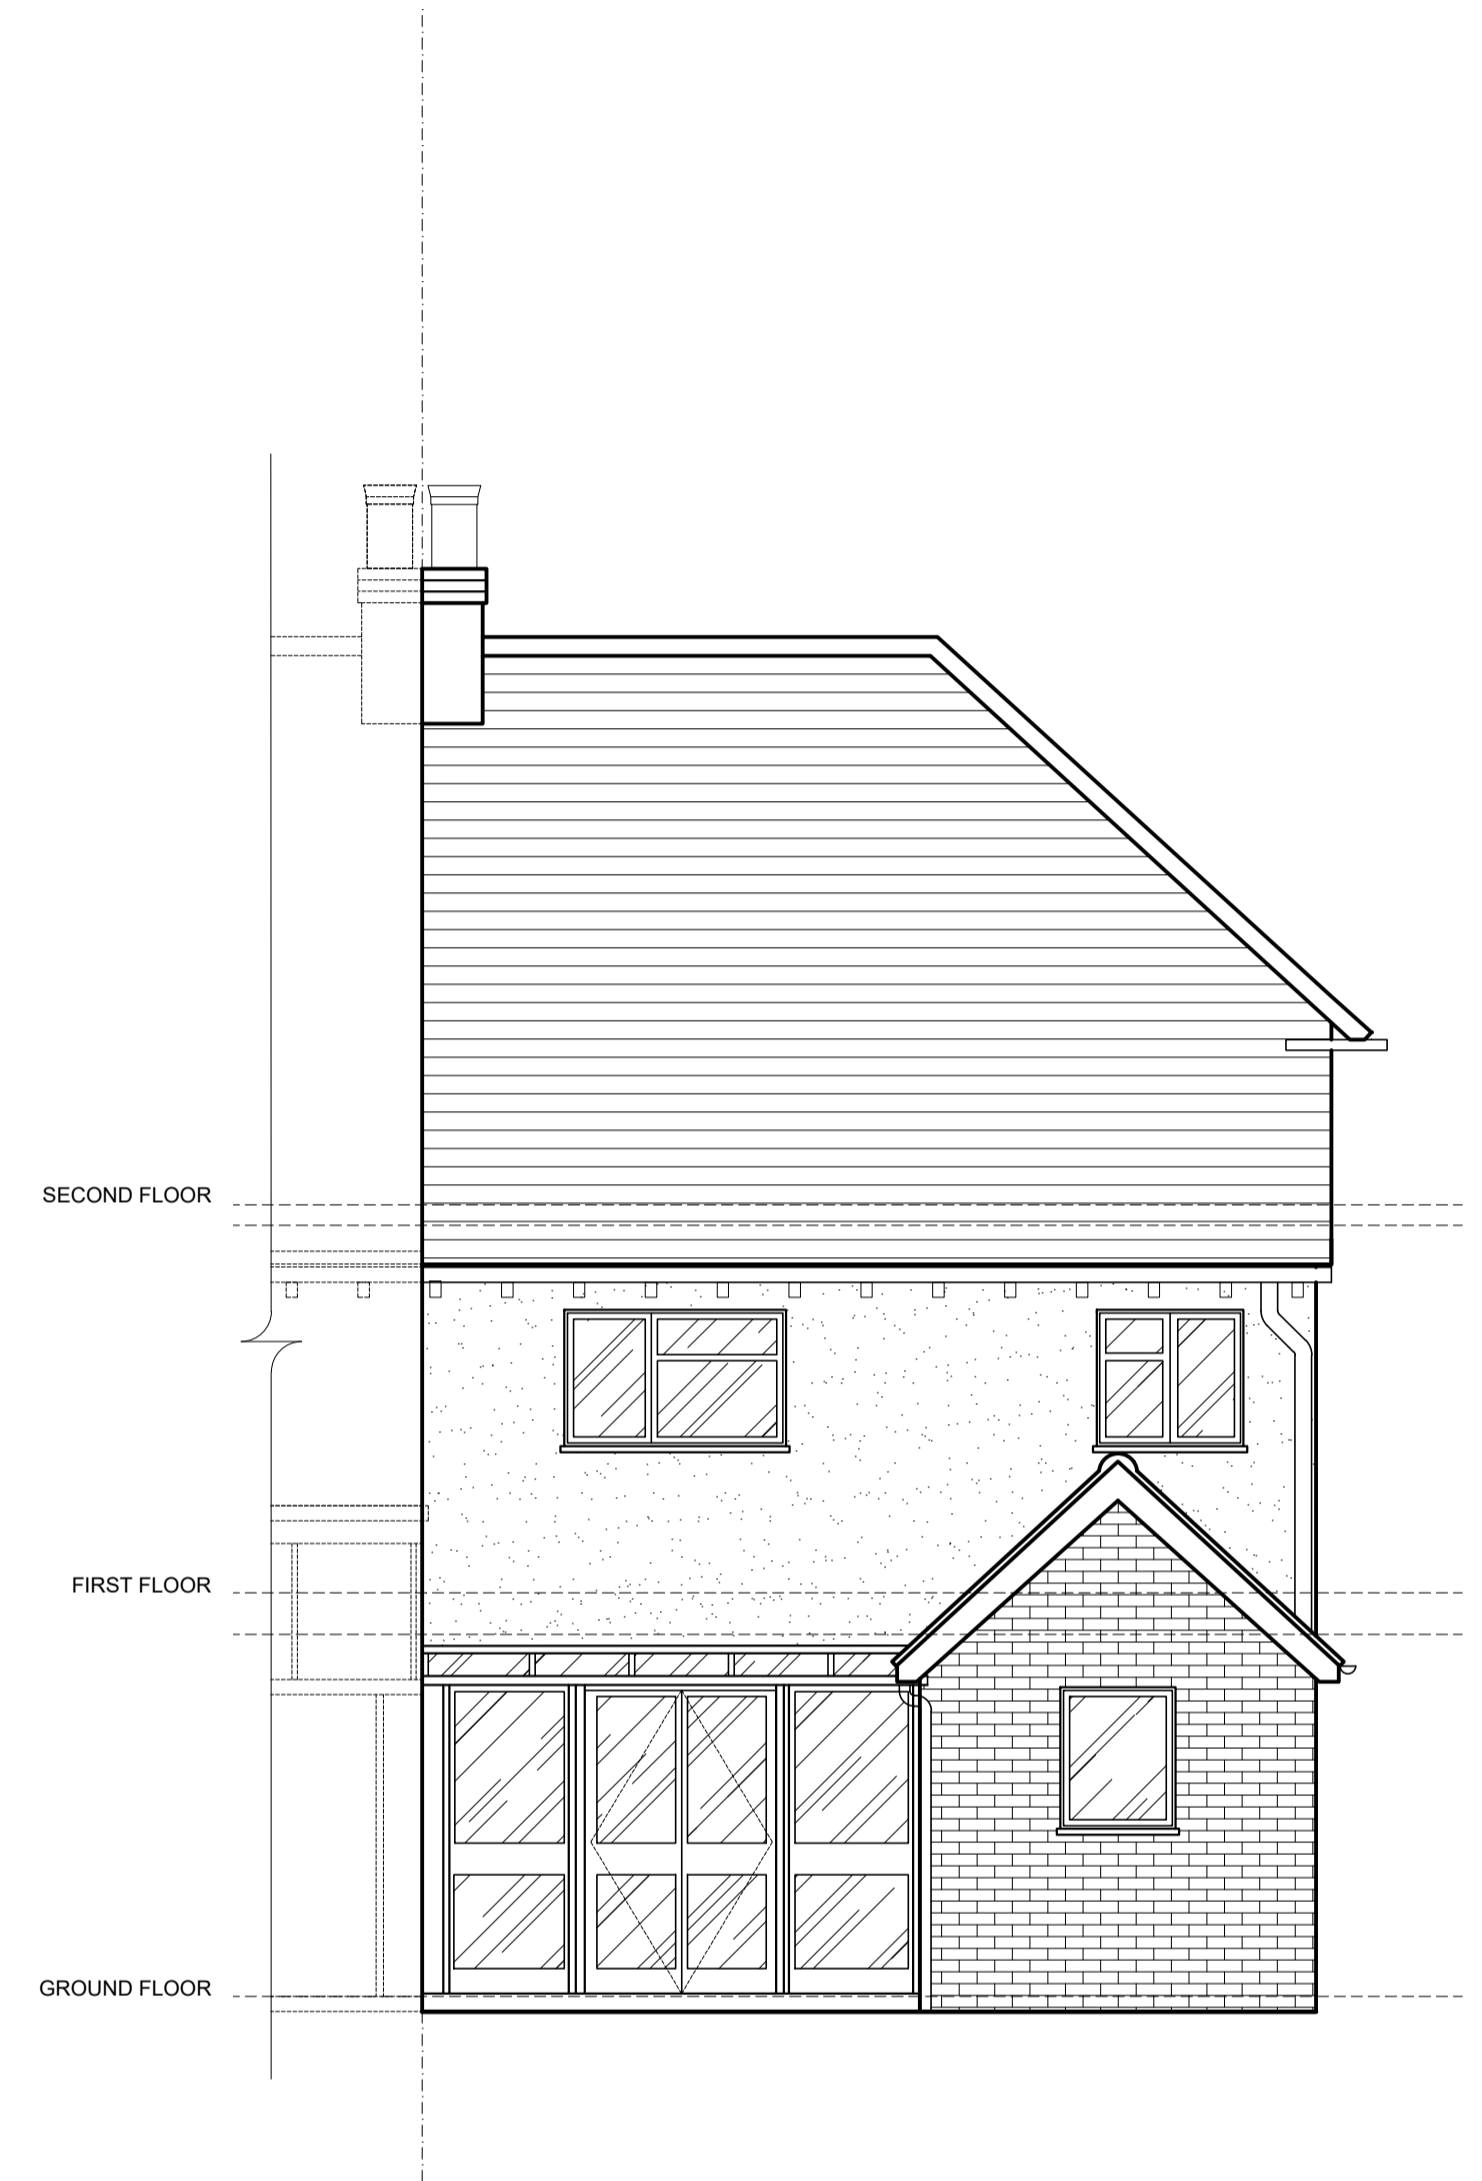

03 EXISTING REAR ELEVATION
SCALE 1:50

PLANNING

NOTES
DO NOT SCALE FROM THIS DRAWING. ALL DIMENSIONS ARE TO BE CHECKED ON SITE PRIOR TO MANUFACTURE/CONSTRUCTION. ANY DISCREPANCIES ARE TO BE RELAYED TO THE ARCHITECT IMMEDIATELY.

REV	DATE	COMMENT
/	03/03/2024	PLANNING APPLICATION

REV	DATE	COMMENT

DRAWING PREPARED BY
PETER COLEMAN ARCHITECT RIBA

CLIENT
SANSOM

PROJECT NUMBER
73

PROJECT
BRAY ROAD

DRAWING TITLE
EXISTING ELEVATIONS

FIRST ISSUE	SCALE	SHEET SIZE
03/03/2024	1:50	A1

DRAWING NUMBER	REV
200	/