

Do not scale from this drawing.
 Dimensions given are for illustrative
 purposes only.
 All dimensions shown are to the
 nearest 25mm.



Front Elevation (South Facing)




Side Elevation (East Facing)



Rear Elevation (North Facing)



Side Elevation (West Facing)

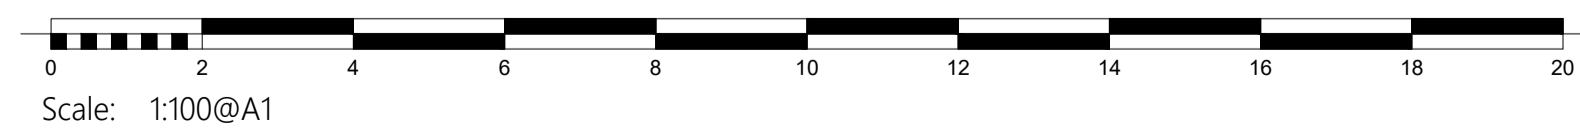

Proposed Elevations 11 Beech Close Effingham	Date Dec 2023
	Rev. B
For: Mr & Mrs A White	Scale: 1:100@A1
Peter Ford Associates Ltd	PL/102