
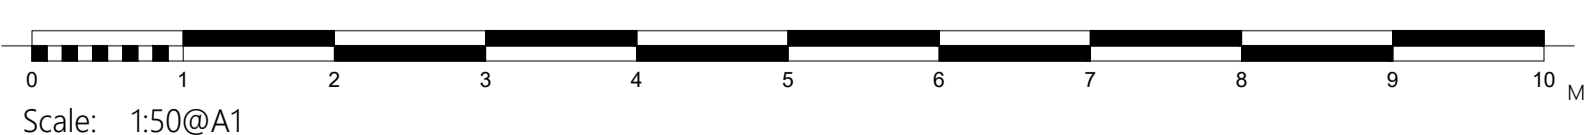
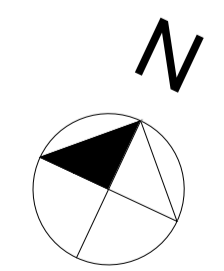
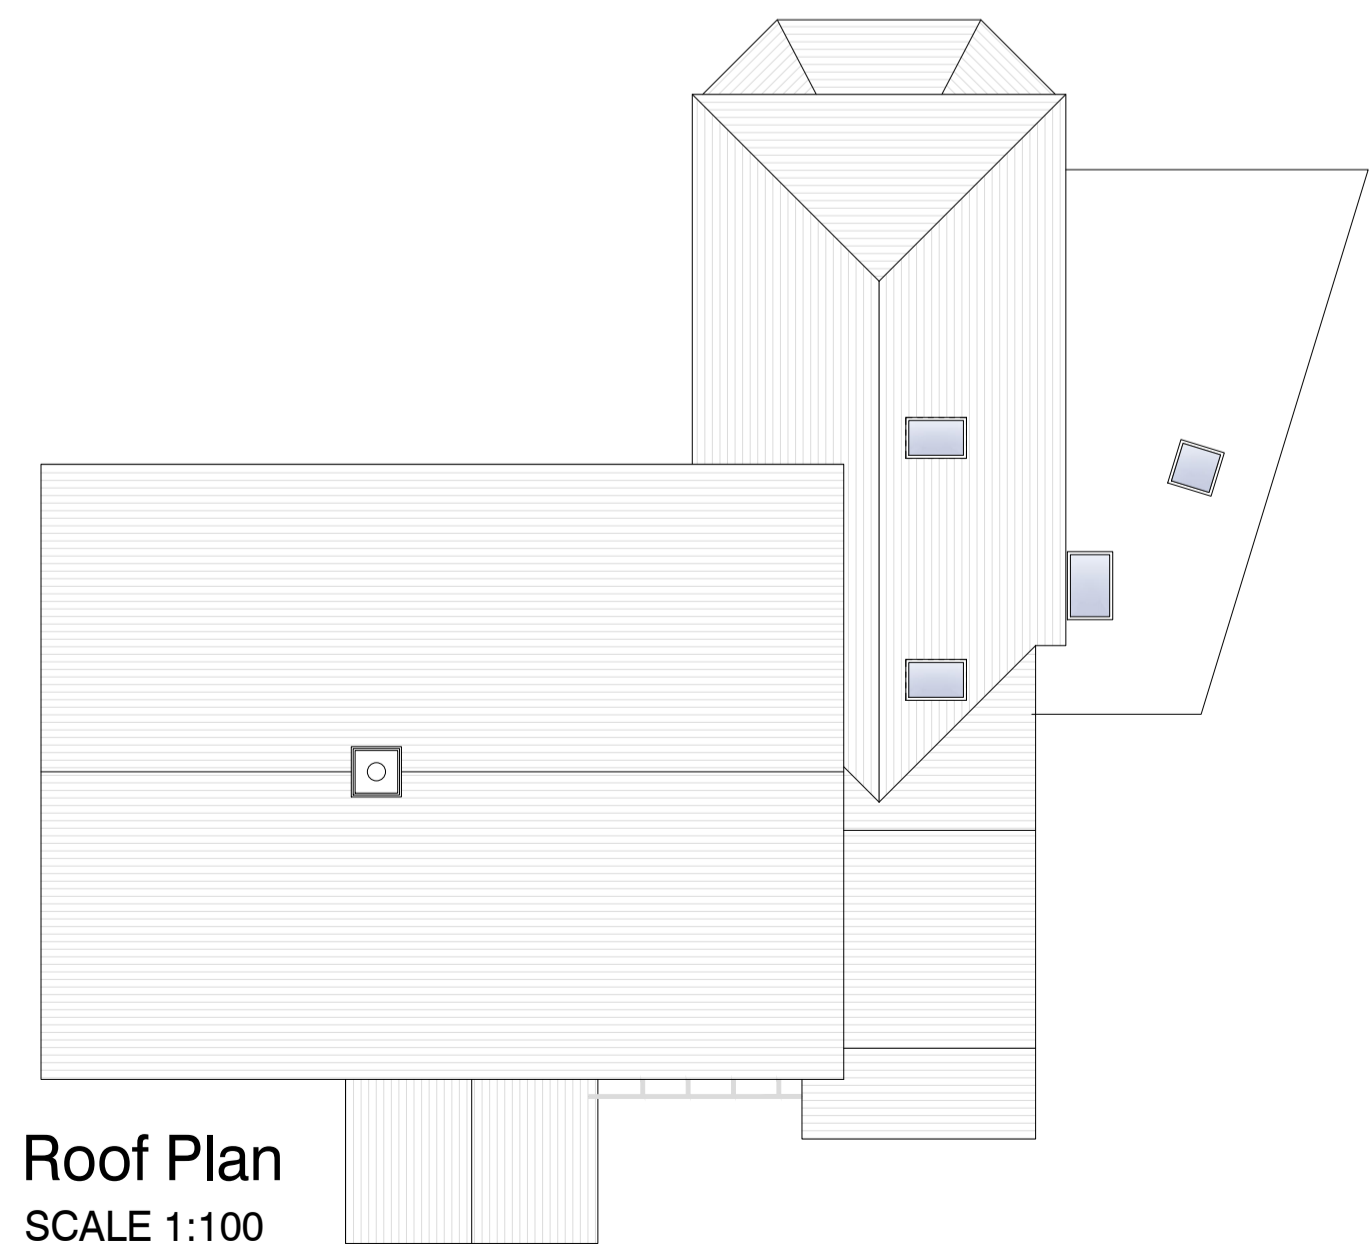


Do not scale from this drawing.
 Dimensions given are for illustrative
 purposes only.
 All dimensions shown are to the
 nearest 25mm.

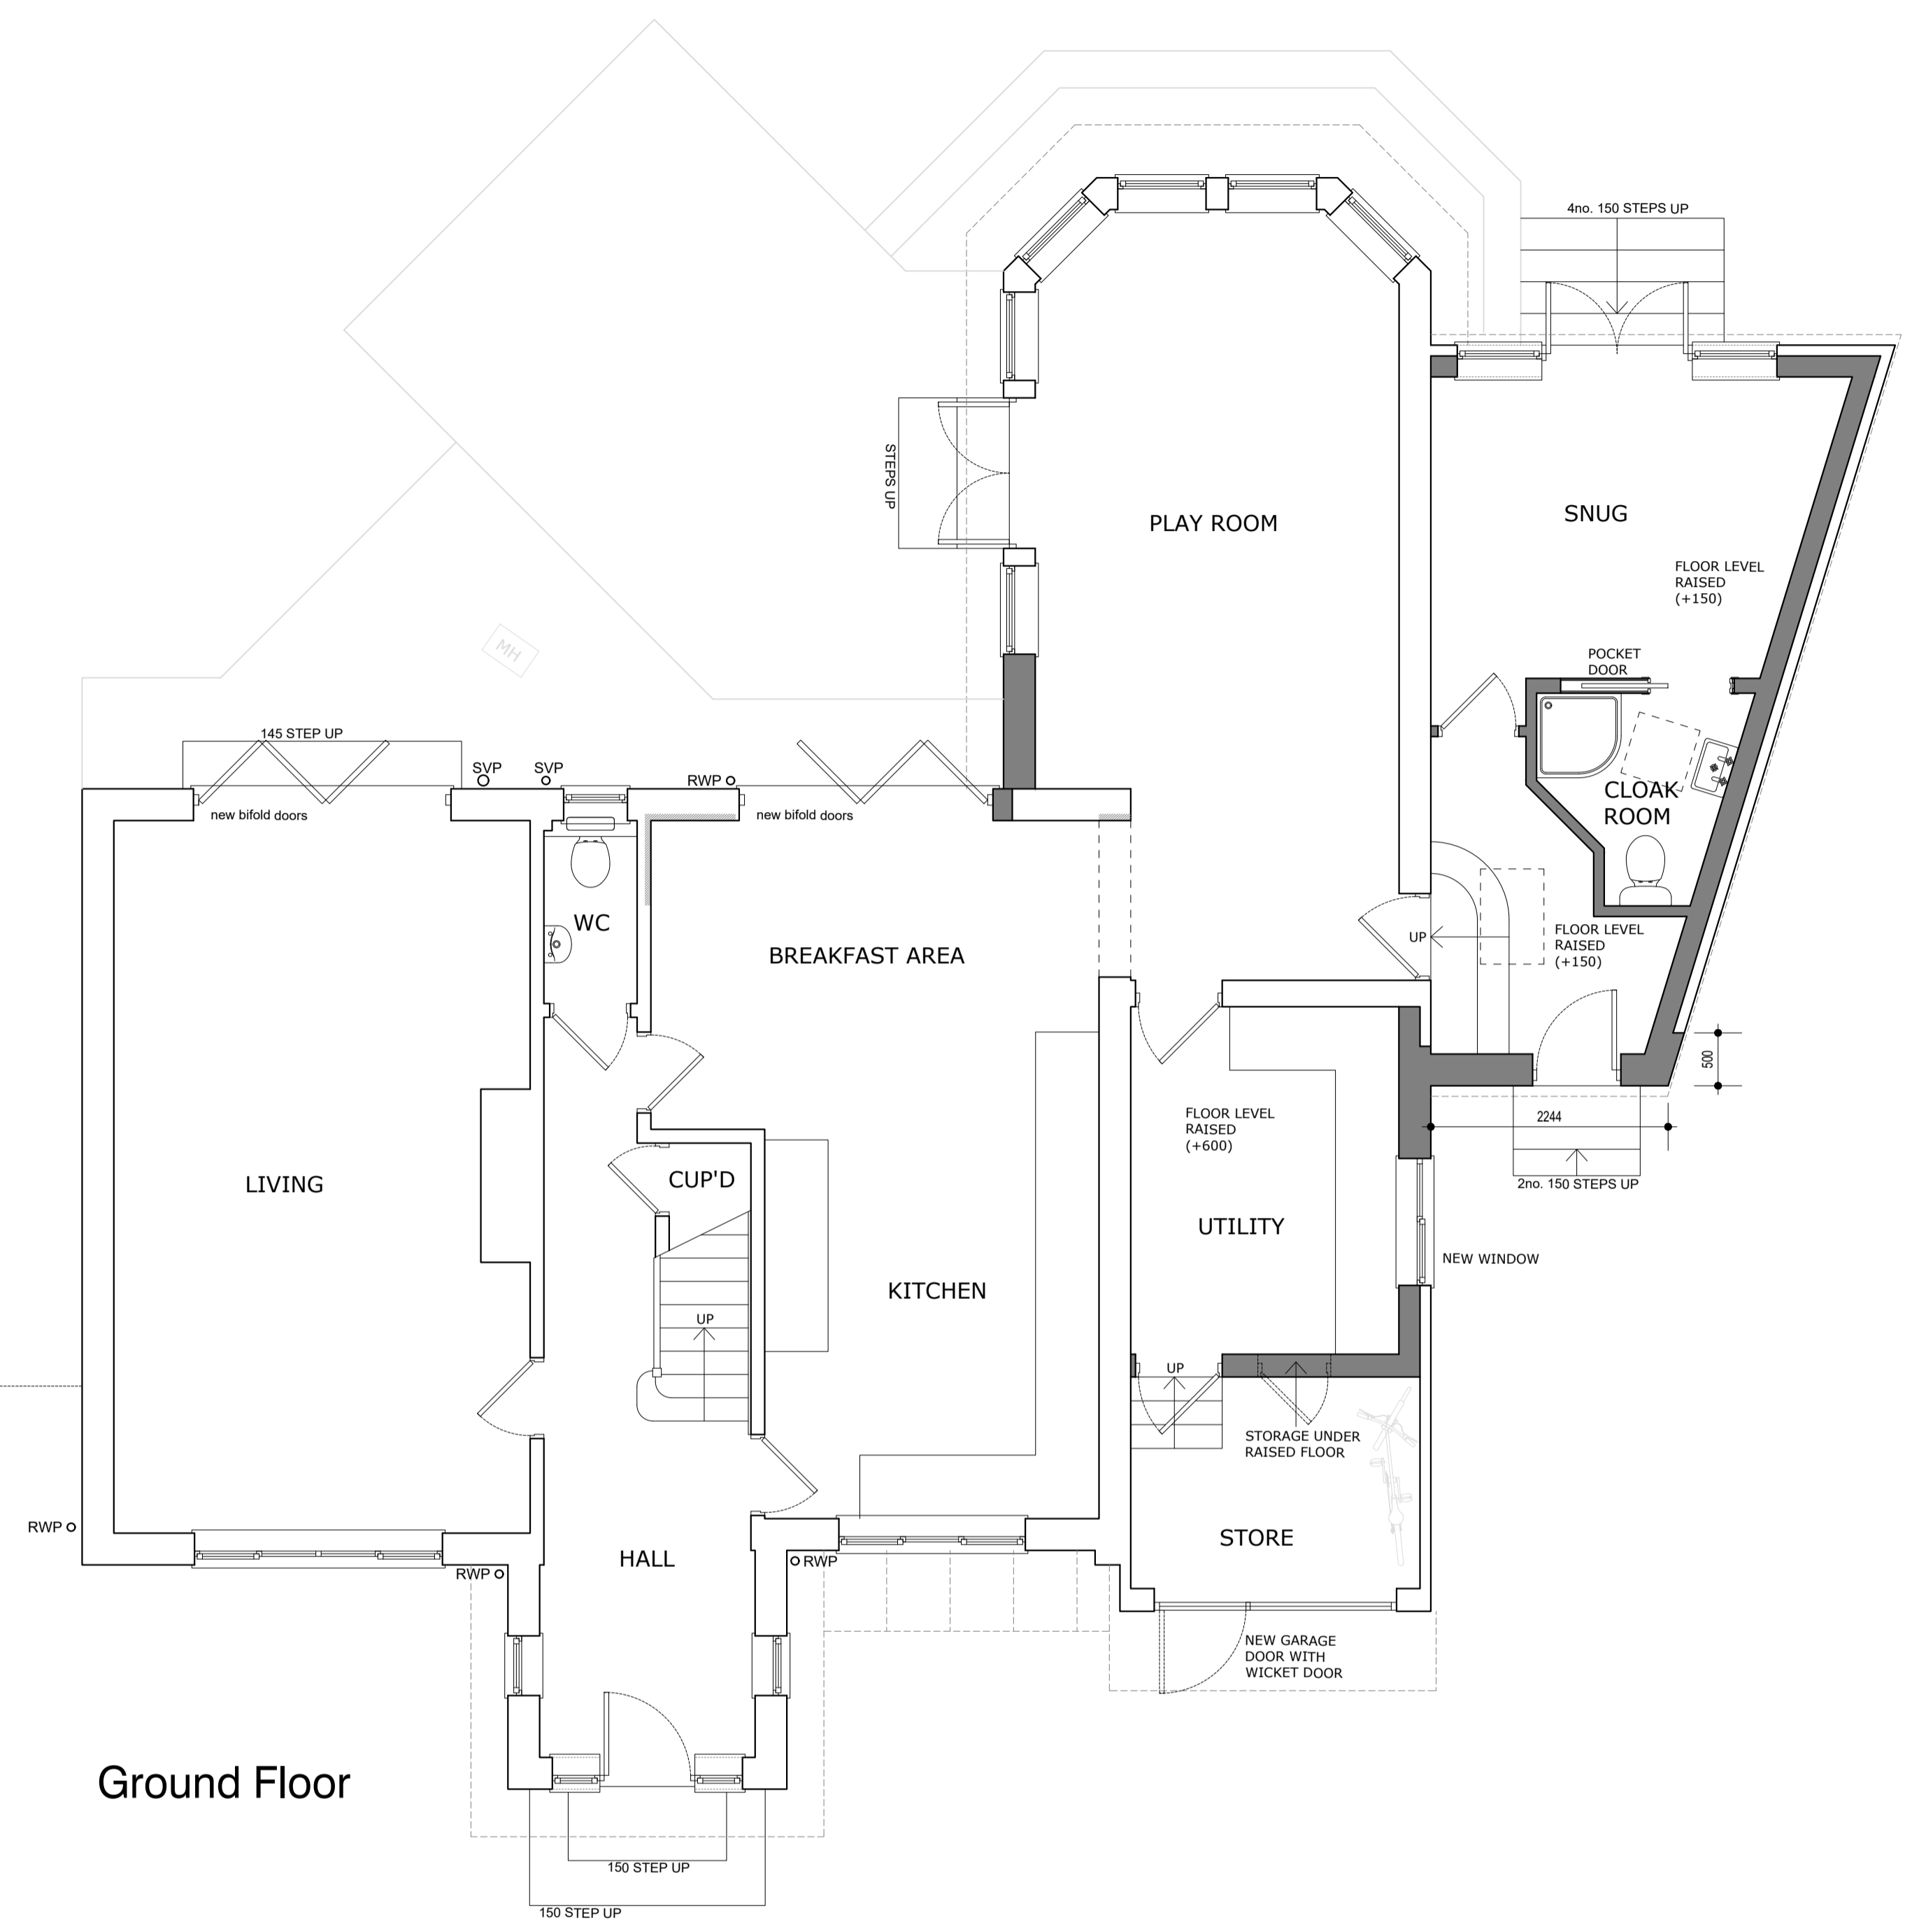

Proposed Ground & First Floor Plans & Roof Plan		Date Dec 2023
11 Beech Close Effingham		Rev. B
For: Mr & Mrs A White	Scale: 1:50@A1	
Peter Ford Associates Ltd	PL/101	