




Do not scale from this drawing.  
 Dimensions given are for illustrative  
 purposes only.  
 All dimensions shown are to the  
 nearest 25mm.

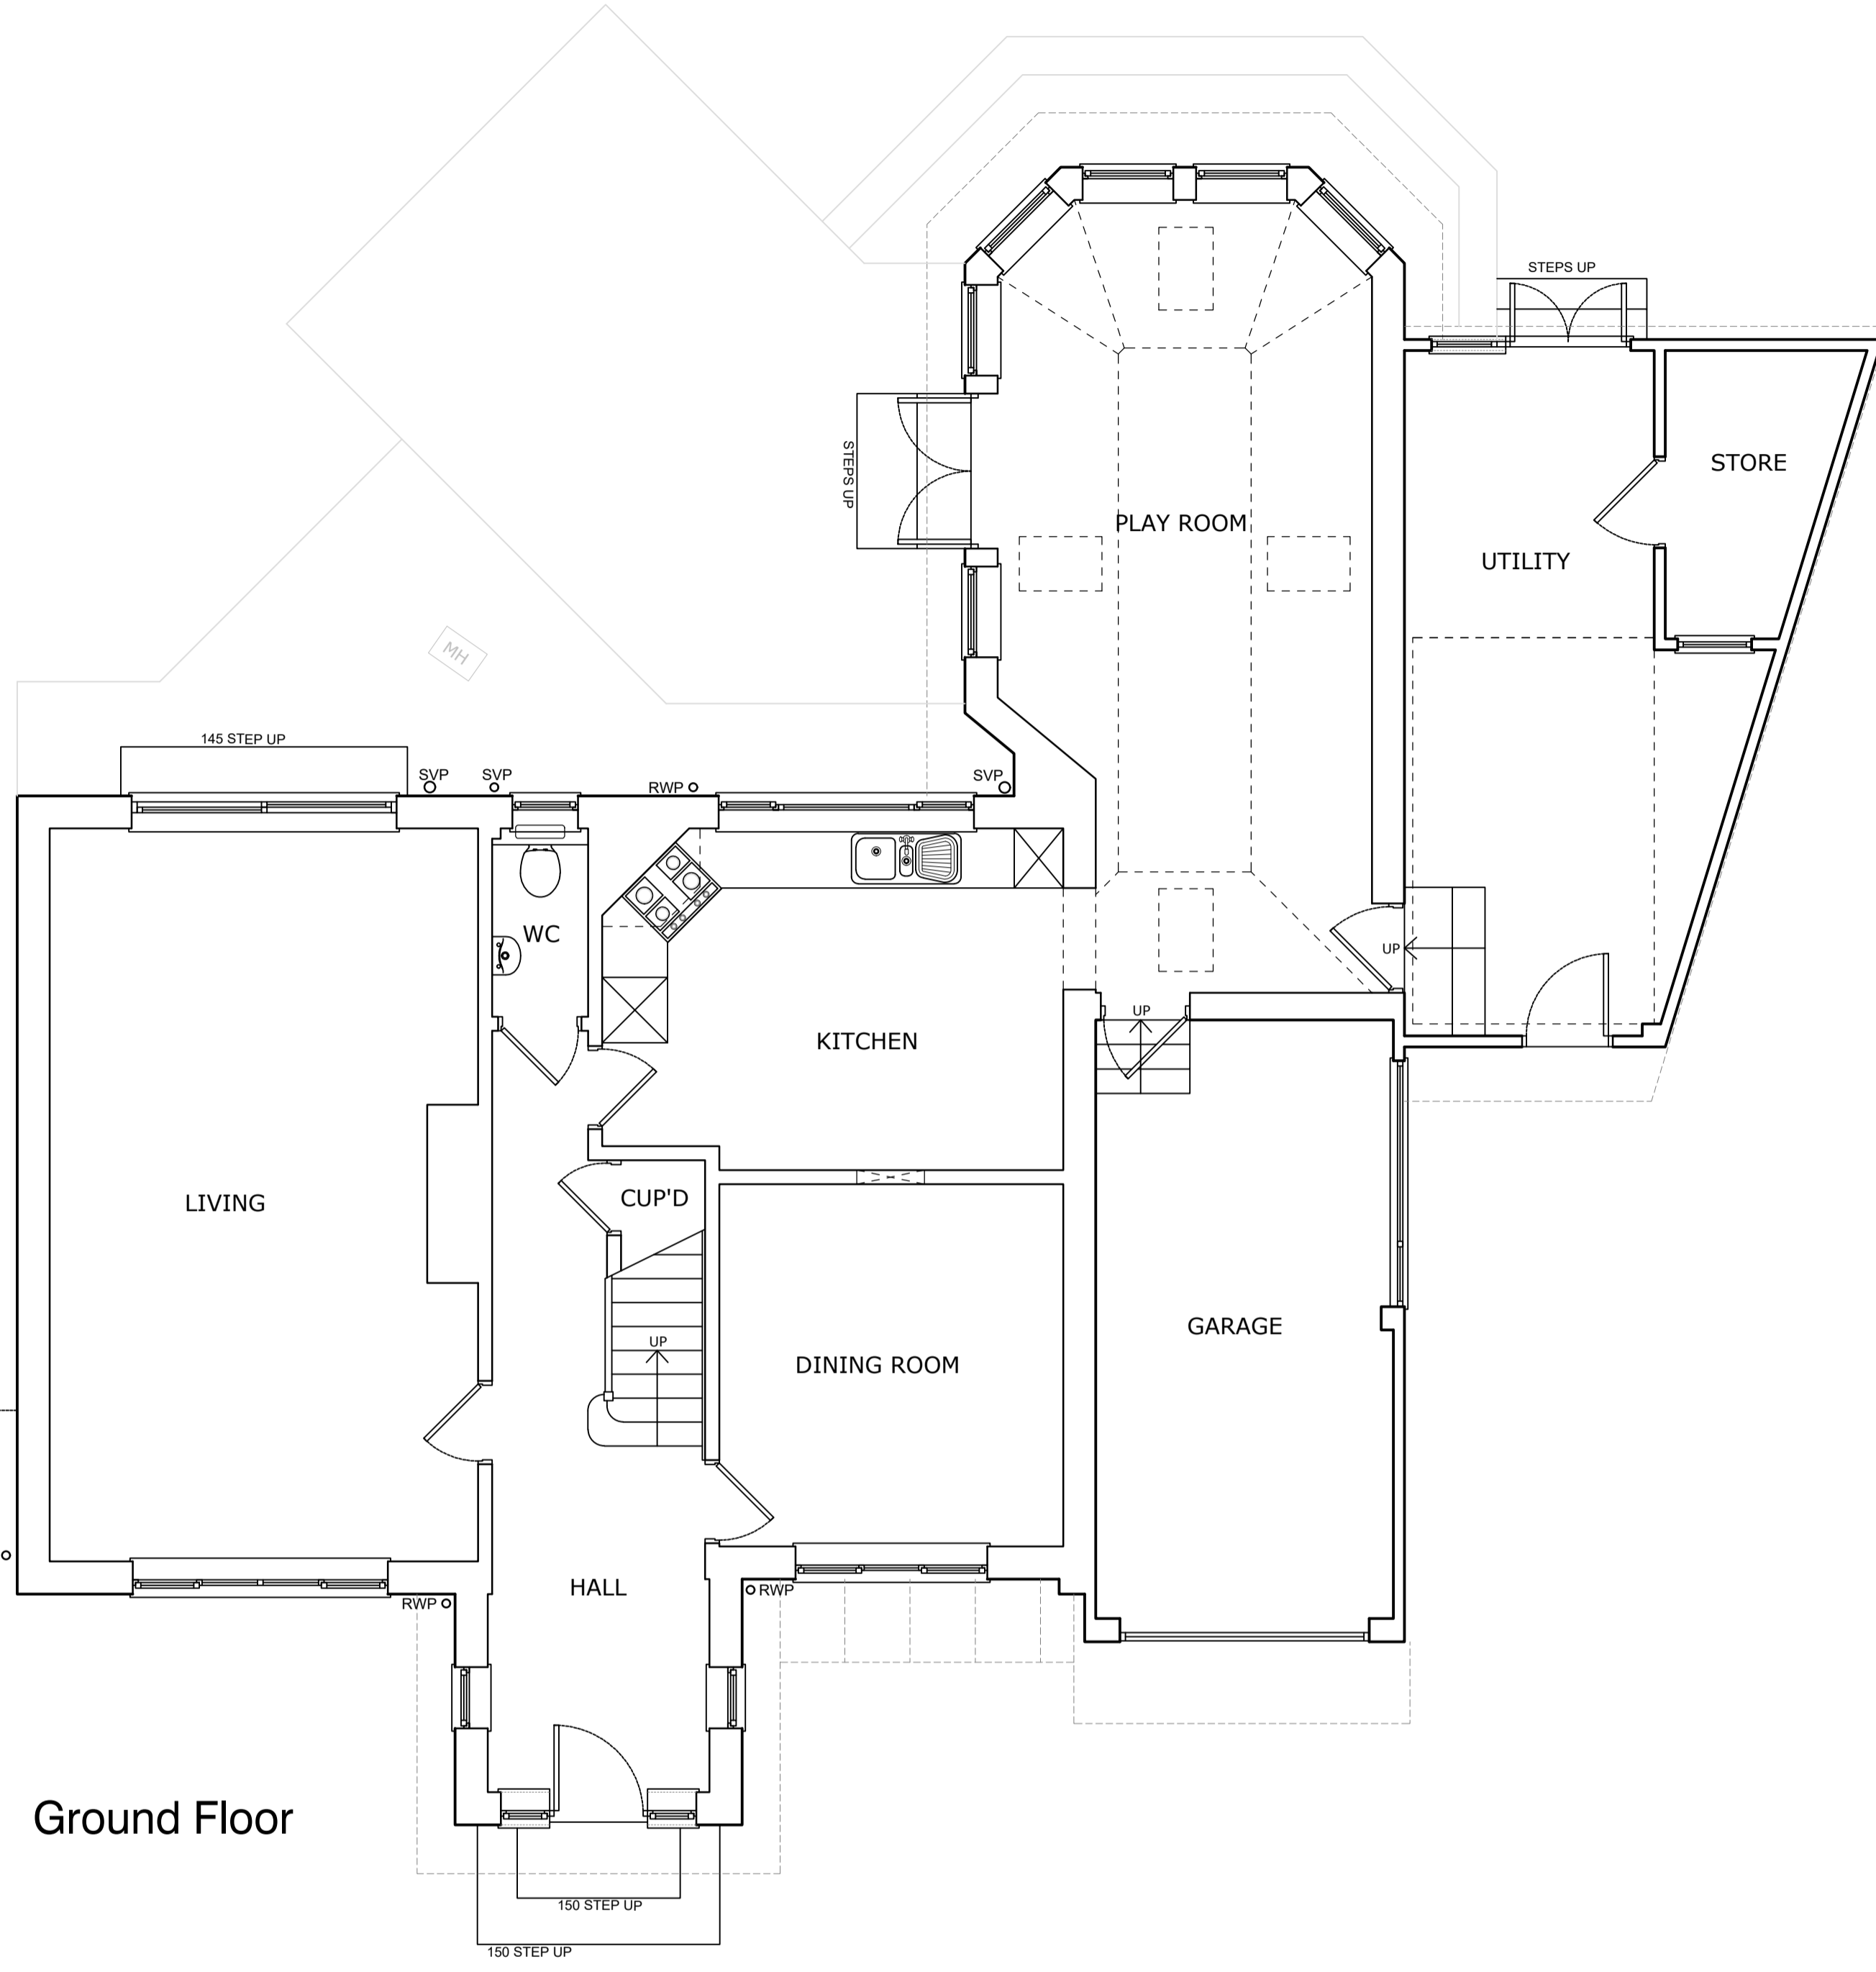



Ground Floor

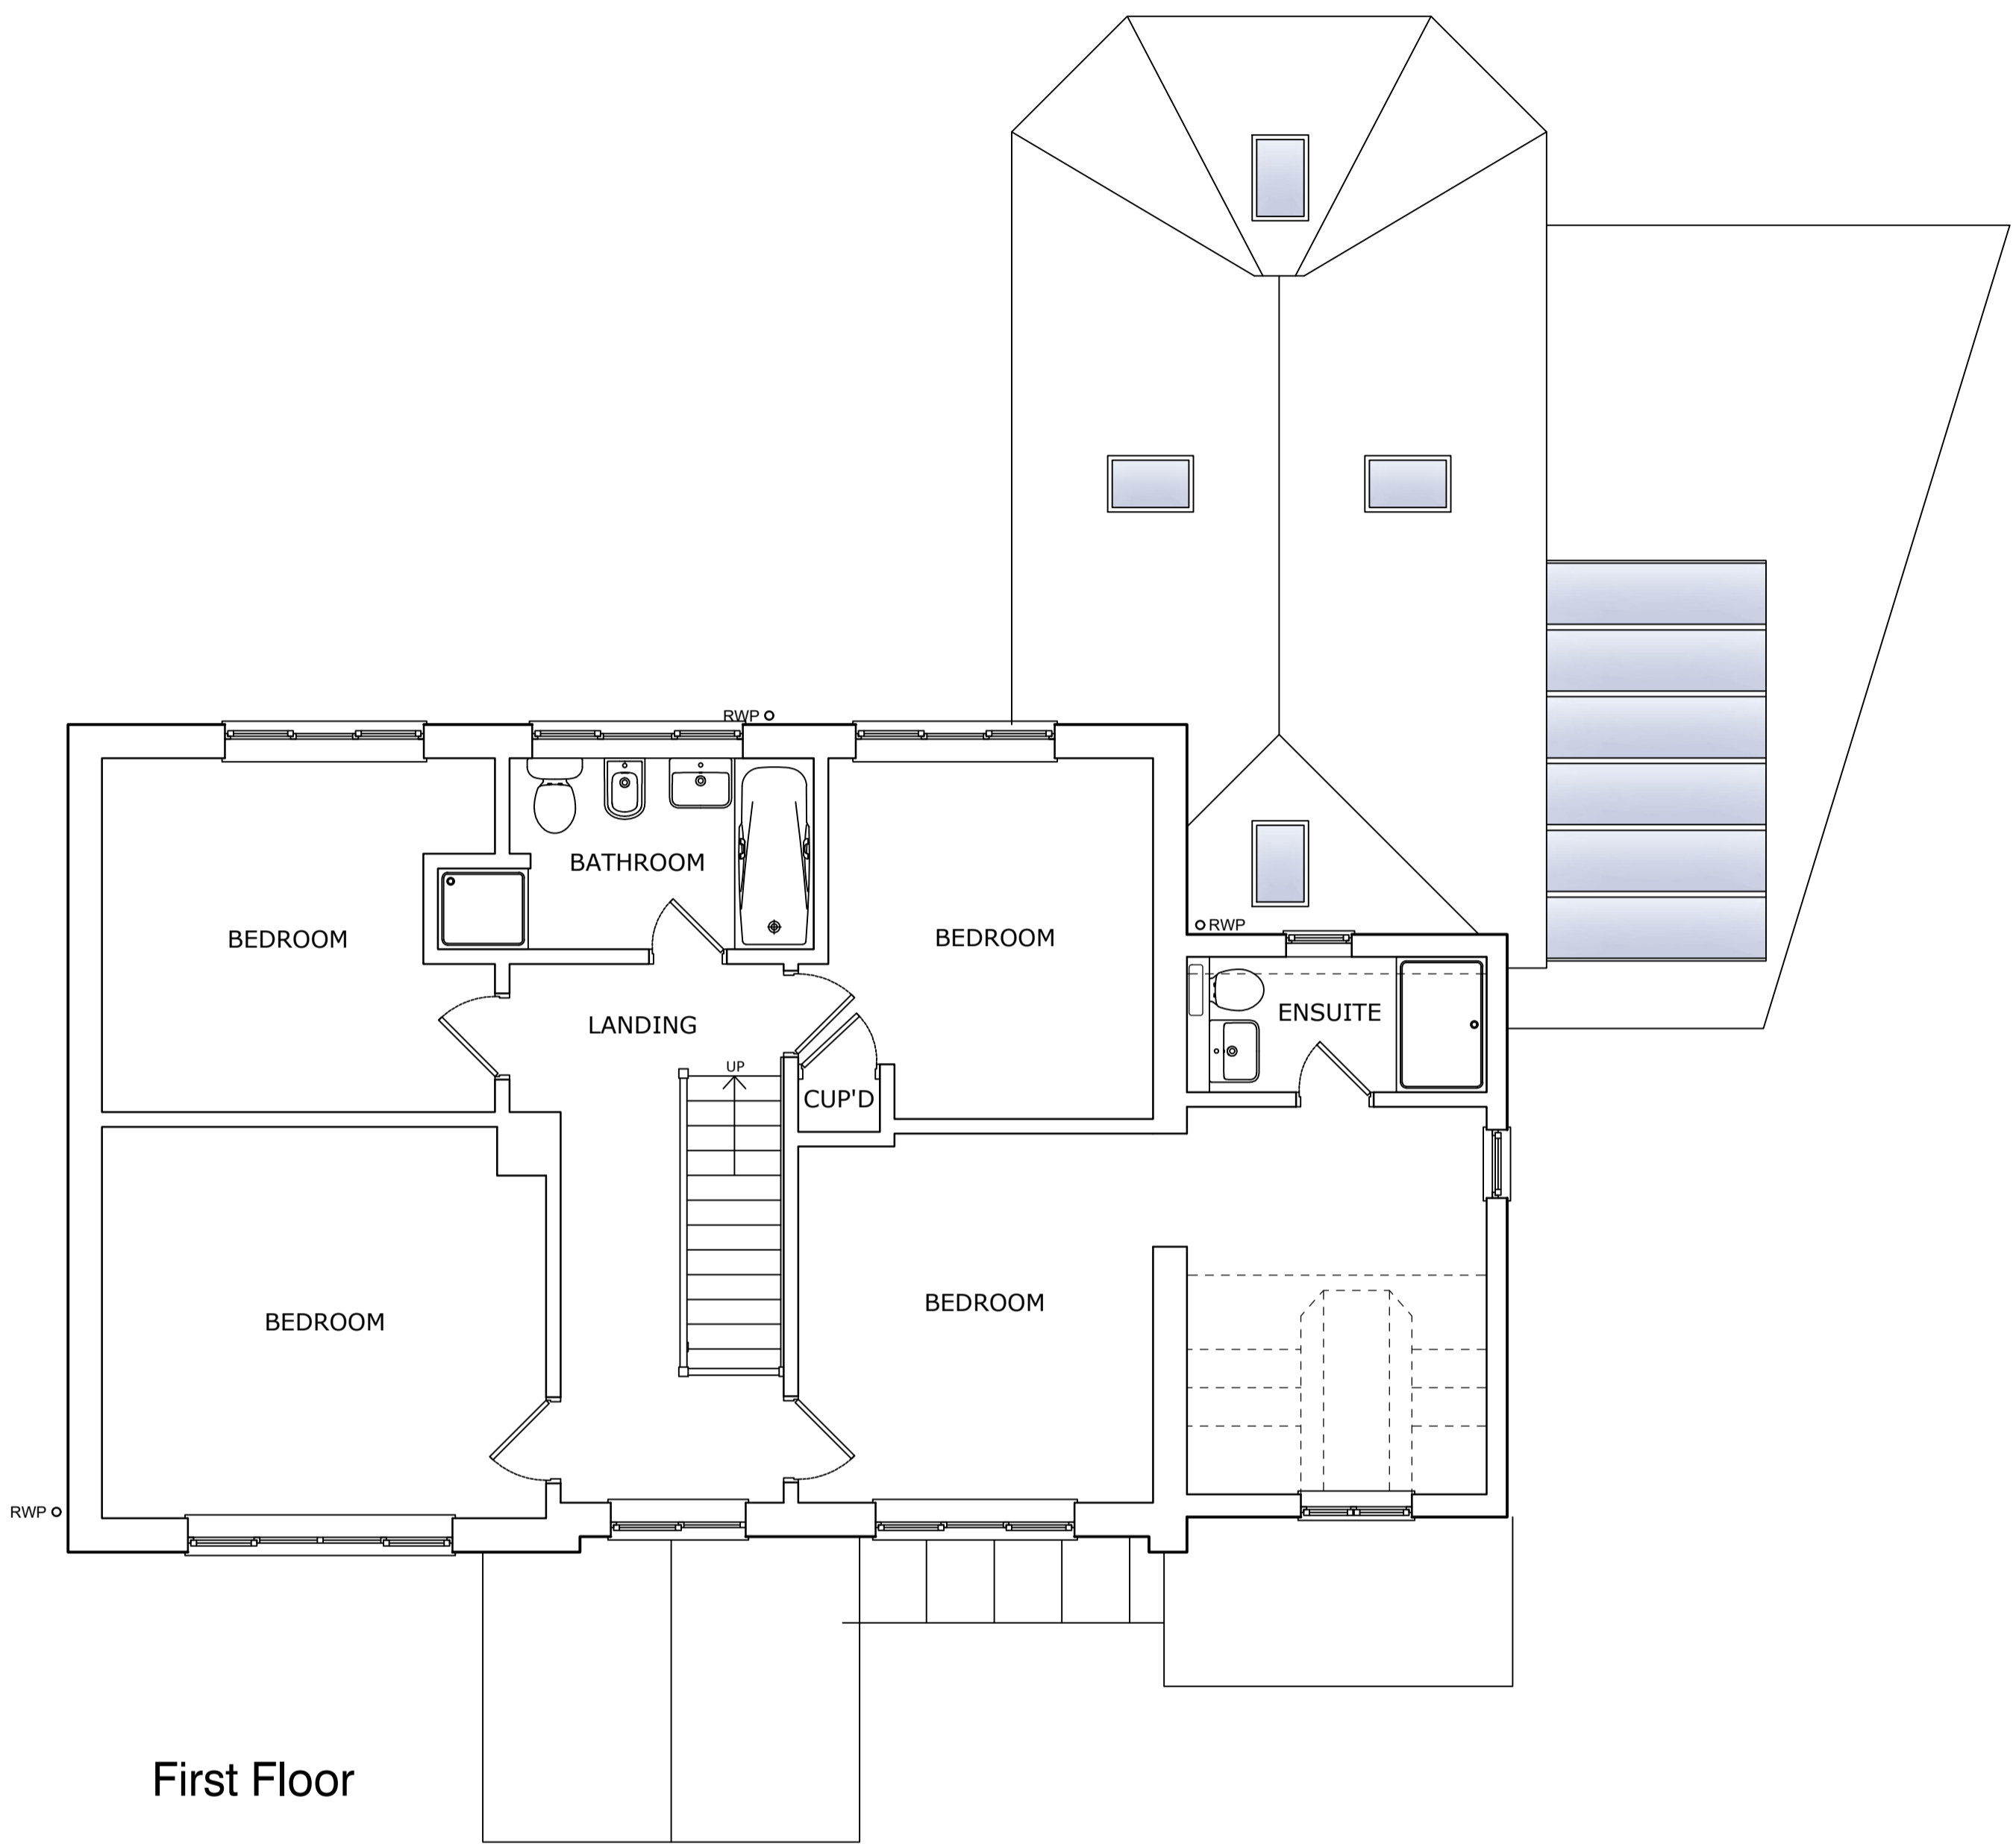

First Floor

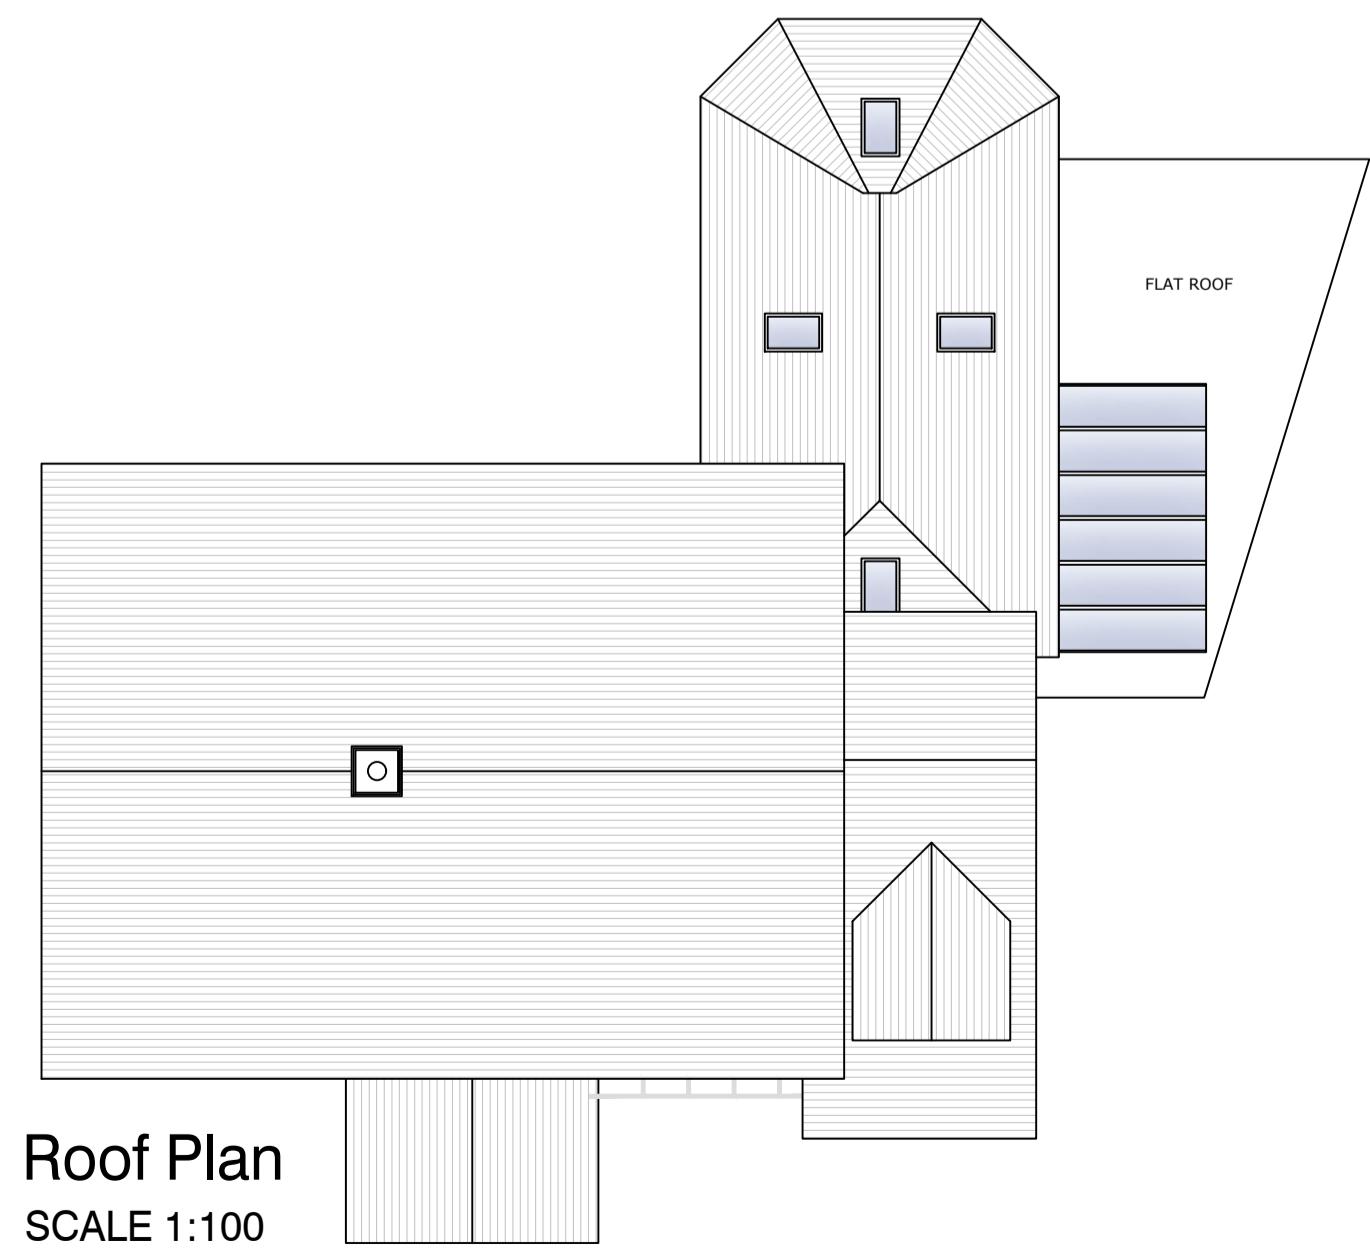

Roof Plan  
 SCALE 1:100

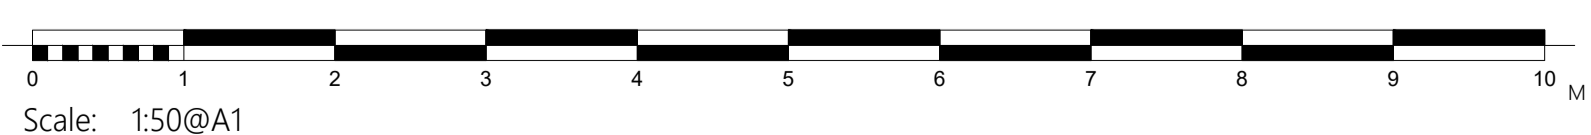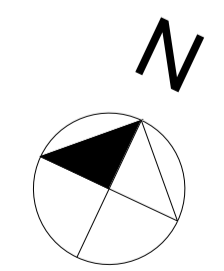

Existing Ground & First Floor Plans & Roof Plan		Date Oct 2023
11 Beech Close Effingham		Rev. /
For: Mr & Mrs A White	Scale: 1:50@A1	
Peter Ford Associates Ltd	EX/001	